


FINAL SURVEY NO.	SURVEYED PLOTTED TEMPLATE AREAS CHECKED	BY	DATE

ORIGINAL SURVEY NO.	SURVEYED PLOTTED TEMPLATE AREAS CHECKED	BY	DATE

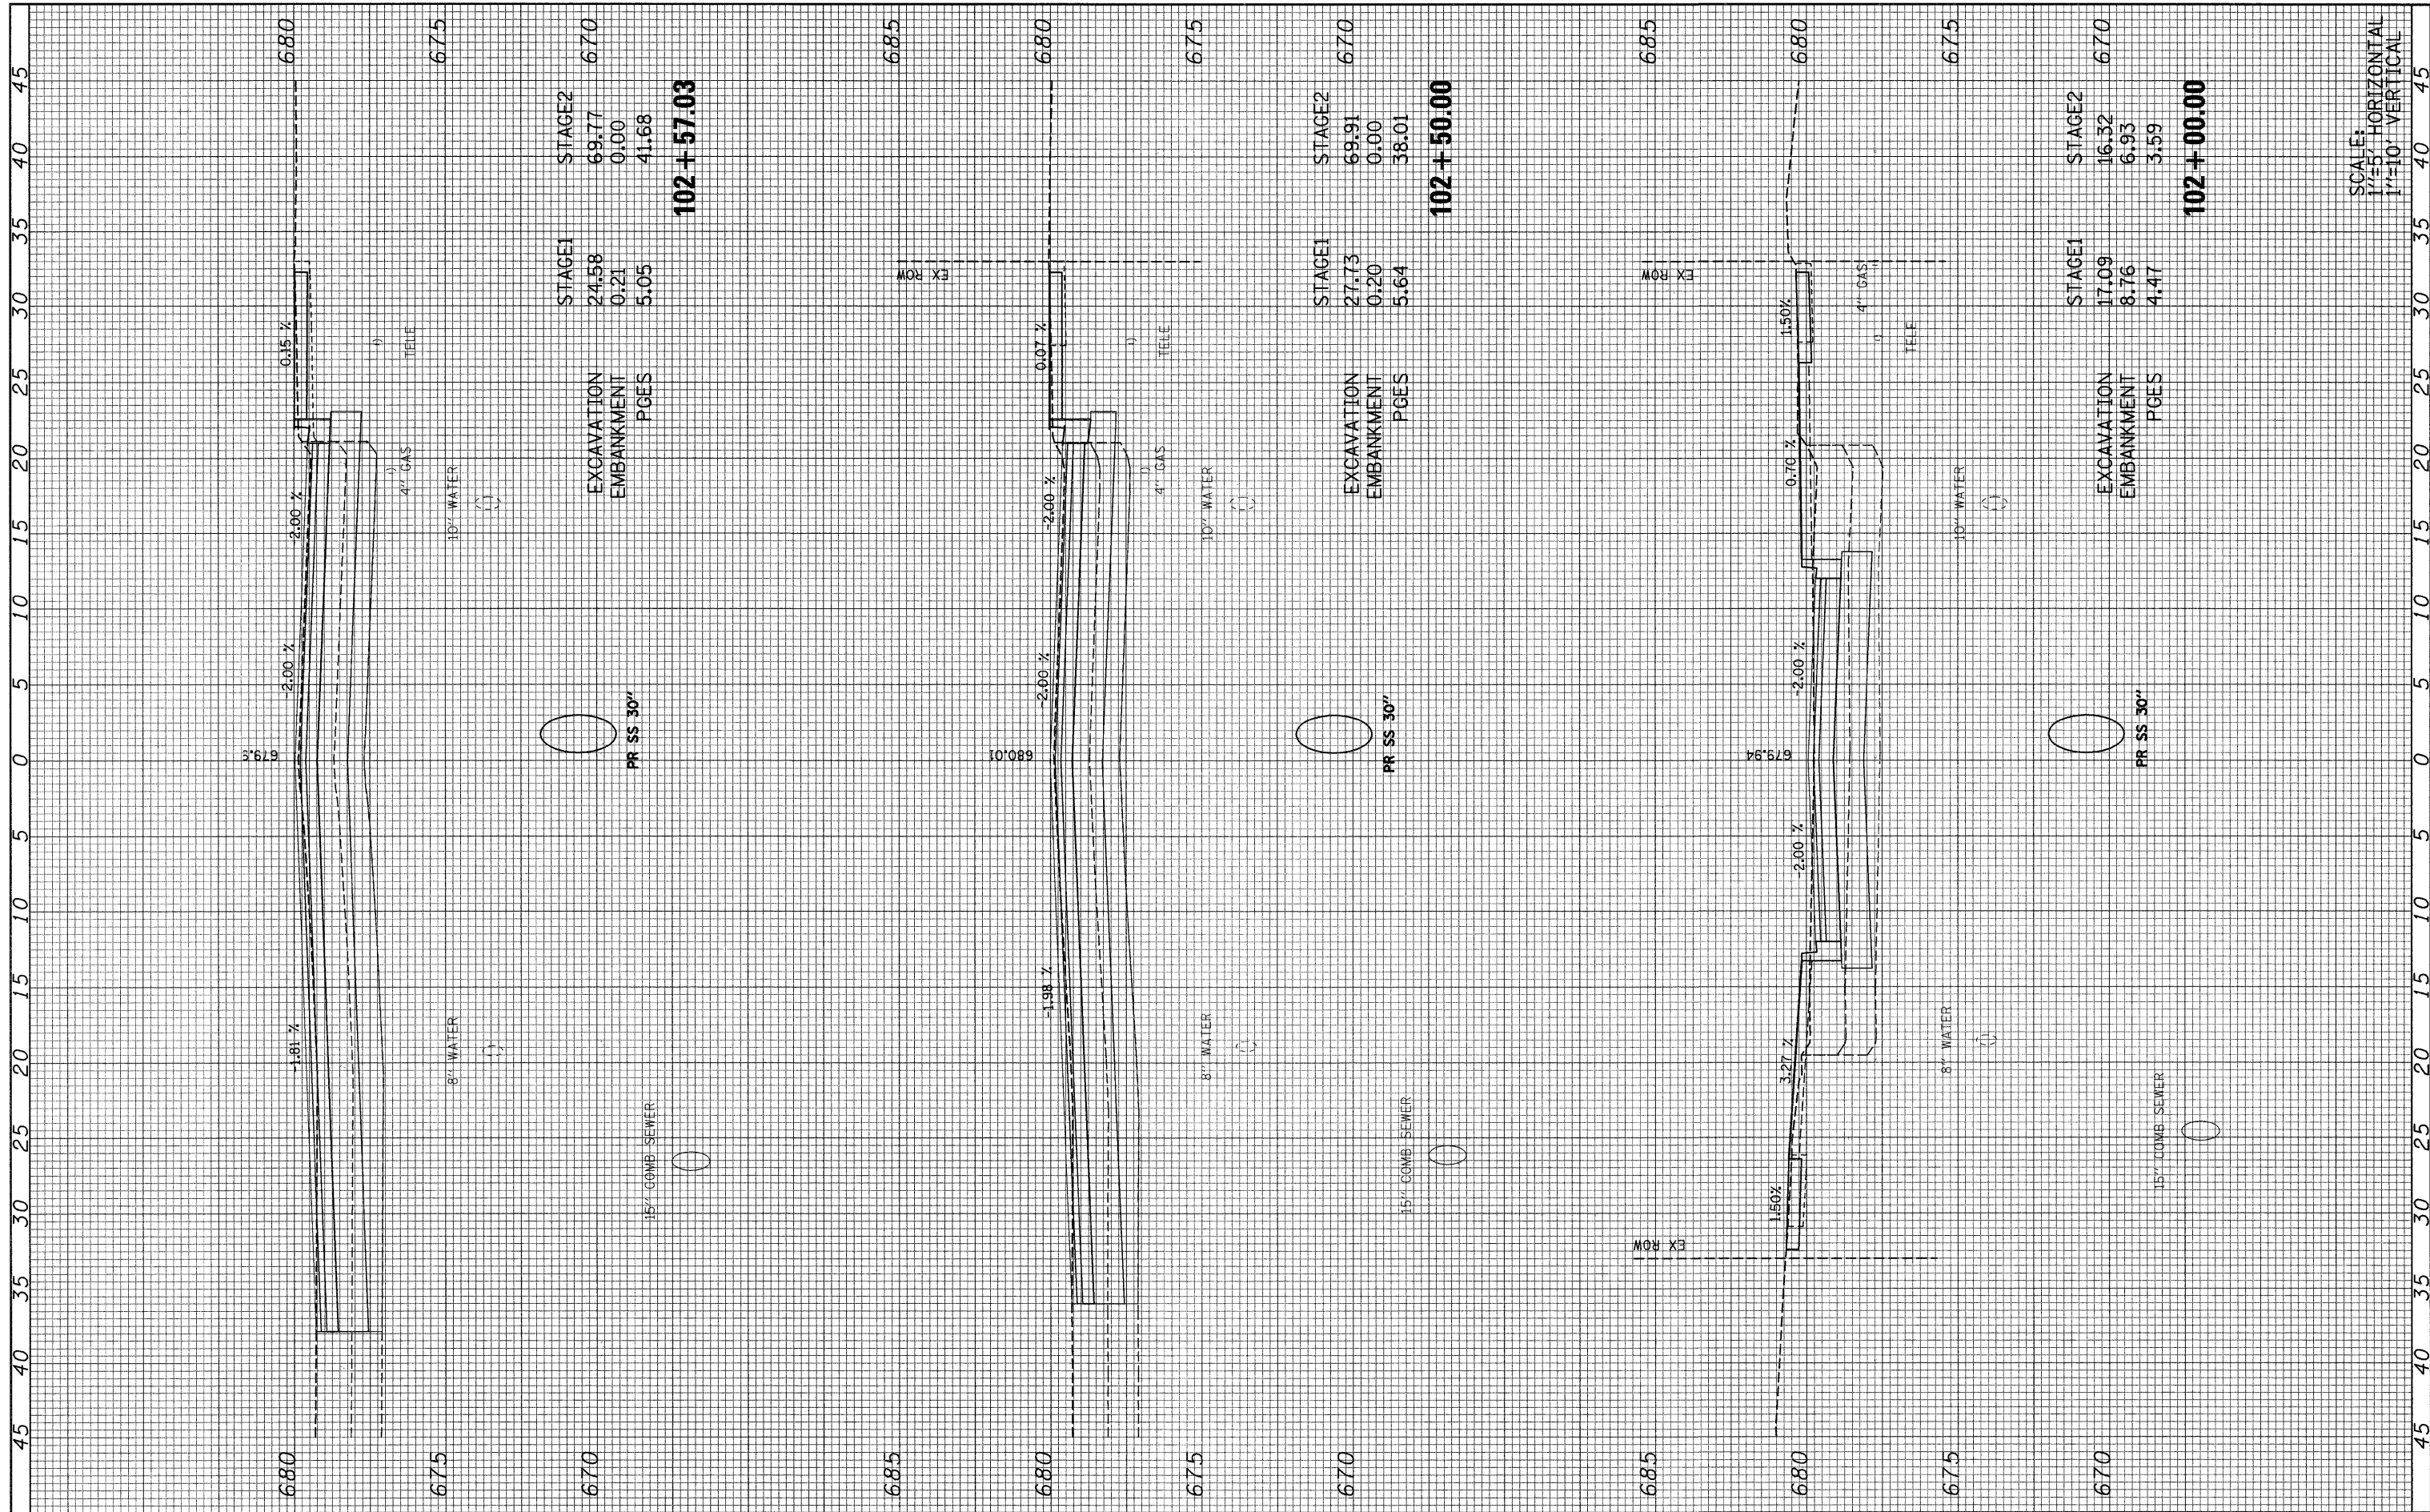

SCALE: HORIZONTAL 1"=5' VERTICAL 1"=10'

FILE NAME = 092-160.villa_xs.dgn
 USER NAME = #USER#
 PLOT SCALE = 1:5
 PLOT DATE = 6/15/2010

DESIGNED -	REVISD -
DRAWN -	REVISD -
CHECKED -	REVISD -
DATE -	REVISD -

**STATE OF ILLINOIS
 DEPARTMENT OF TRANSPORTATION**

S. VILLA AVE - CROSS SECTION

SCALE: AS NOTED SHEET NO. 53 OF 69 SHEETS STA. 102+00.00 TO STA. 102+57.03

F.A. U. RTE. 2652	SECTION 00-00070-00-PV	COUNTY DuPAGE	TOTAL SHEETS 160	SHEET NO. 144
CONTRACT NO. 63379			ILLINOIS FED. AID PROJECT	