


FINAL SURVEY NO.	SURVEYED	BY	DATE
	PLOTTED		
	TEMPLATE		
	AREAS CHECKED		

ORIGINAL SURVEY NO.	SURVEYED	BY	DATE
	PLOTTED		
	TEMPLATE		
	AREAS CHECKED		

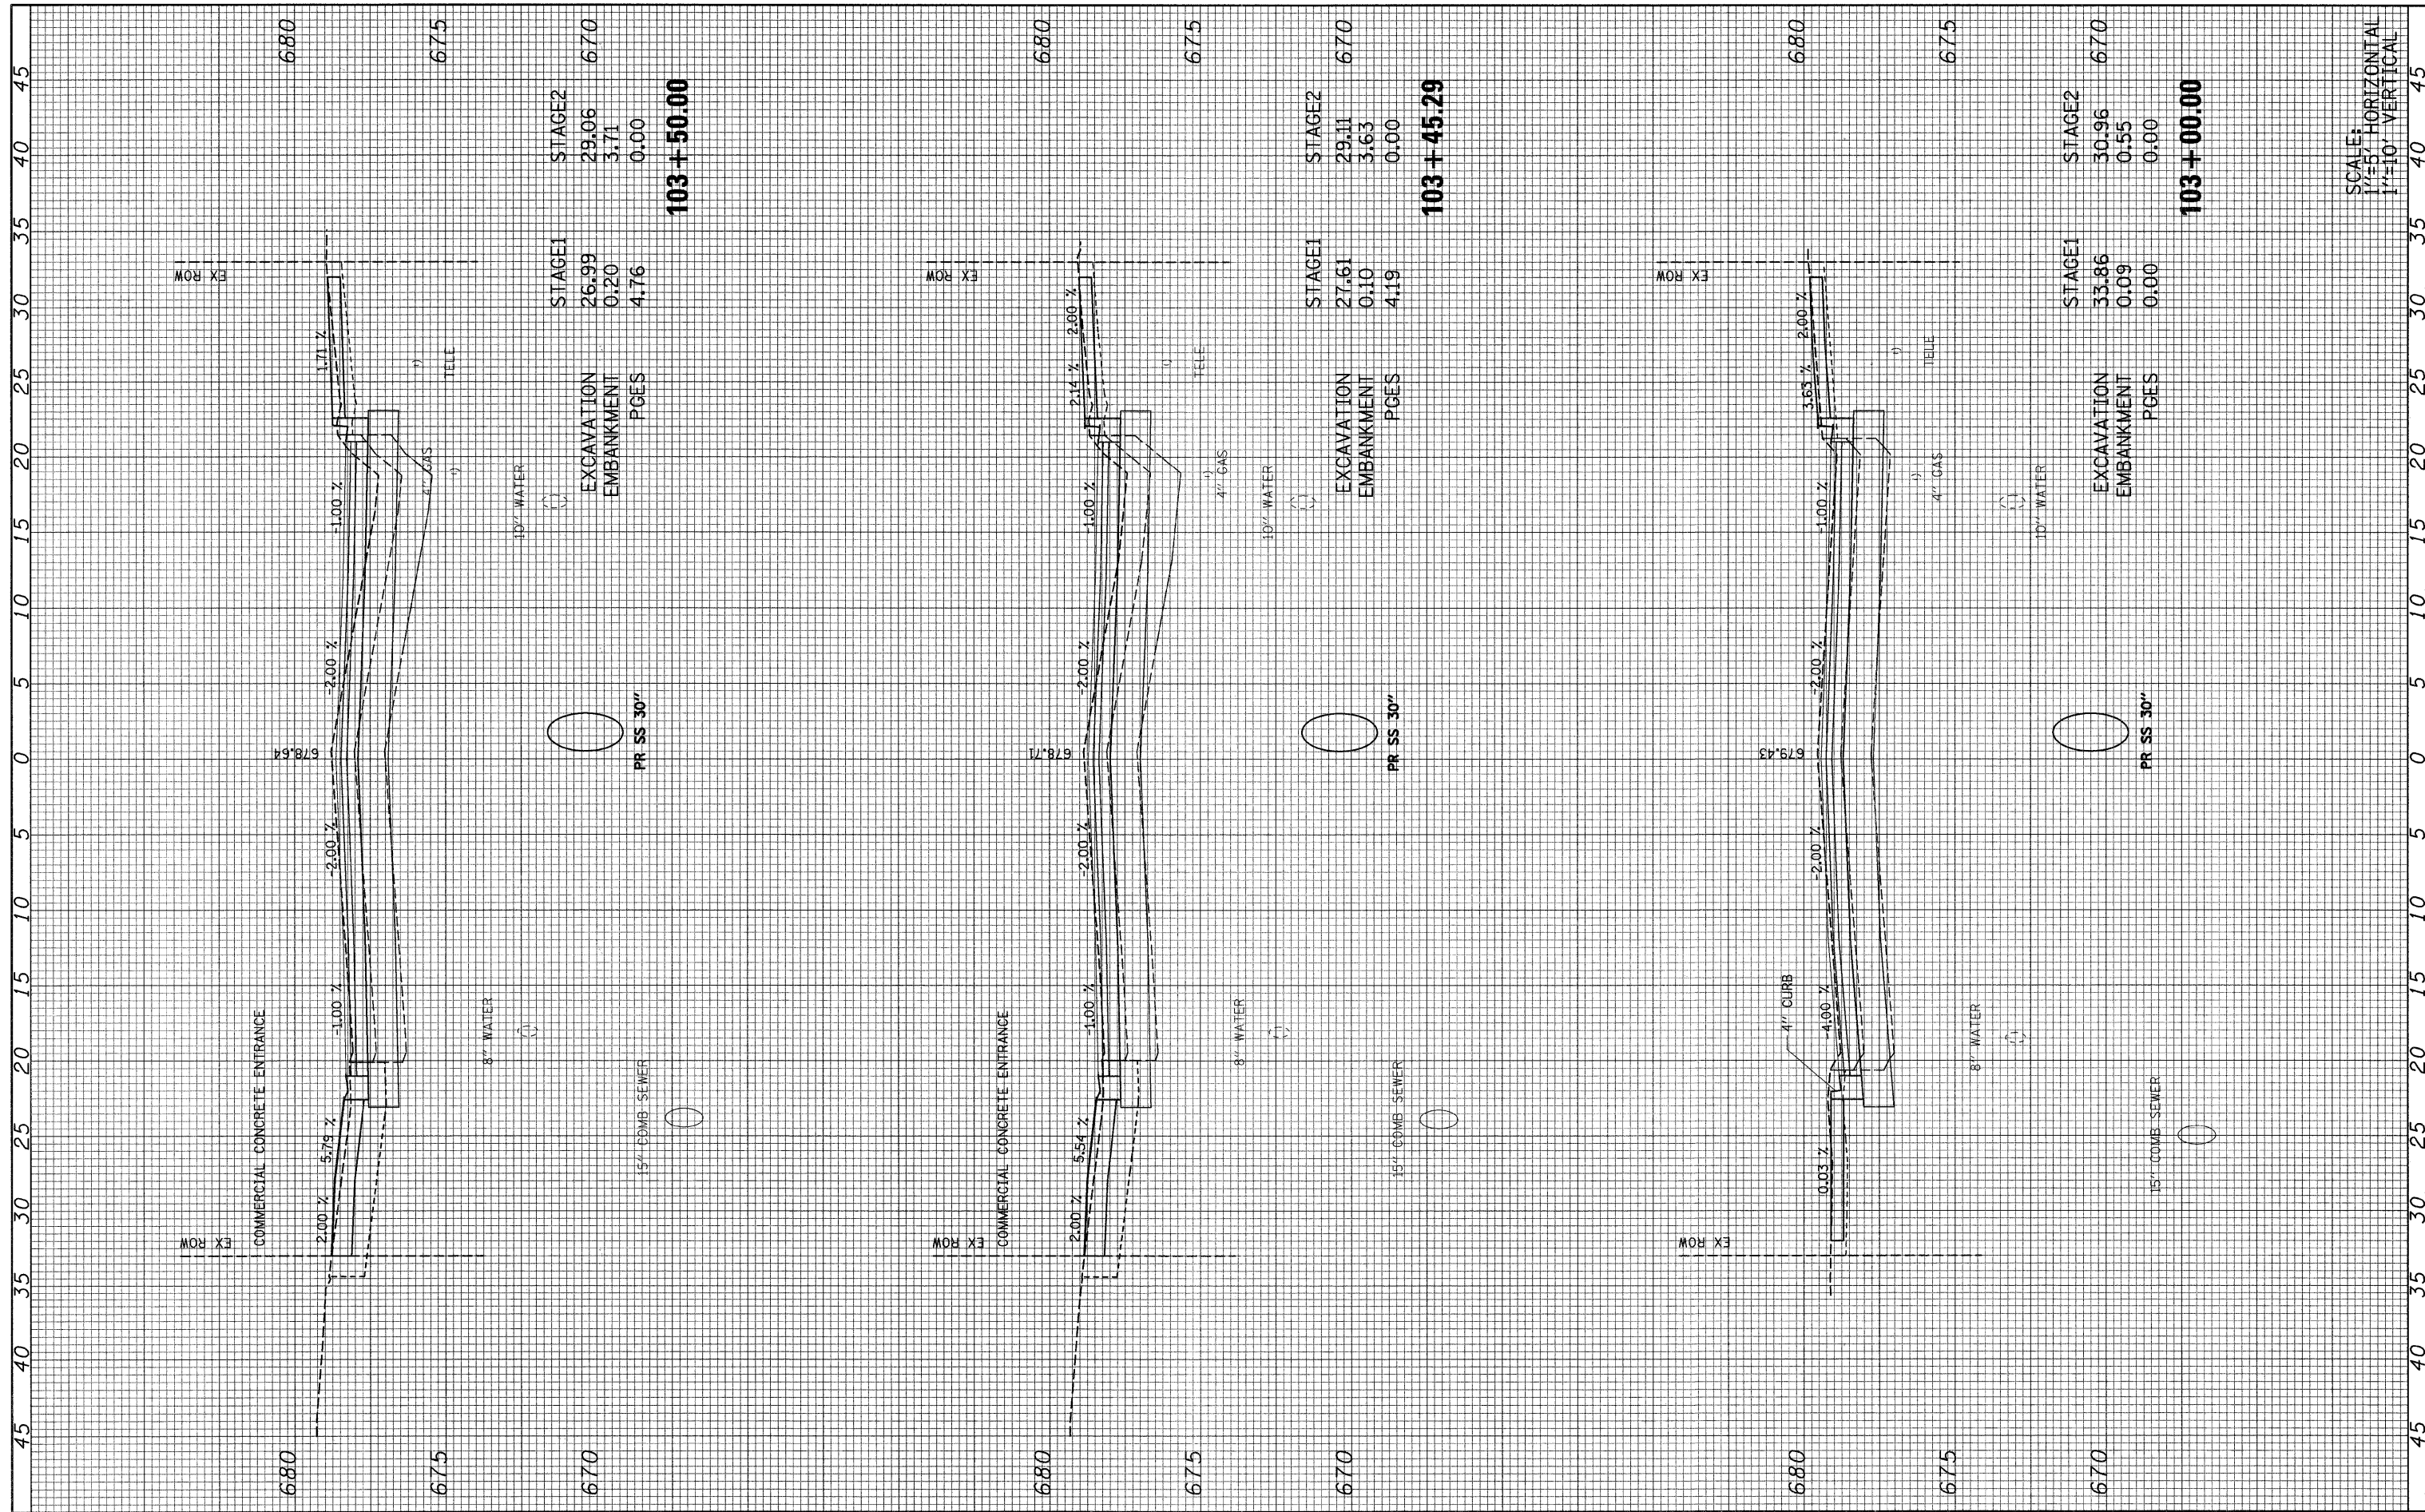

SCALE:
 1"=5' HORIZONTAL
 1"=10' VERTICAL

FILE NAME = 092-100_villa_xs.dgn	USER NAME = #USER#	DESIGNED -	REVISIONS -	STATE OF ILLINOIS DEPARTMENT OF TRANSPORTATION	S. VILLA AVE - CROSS SECTION	F.A. U. RTE. 2652	SECTION 00-00070-00-PV	COUNTY DuPAGE	TOTAL SHEETS 160	SHEET NO. 145		
PLOT SCALE = 1:5	PLOT DATE = 6/15/2010	DRAWN -	REVISIONS -			SCALE: AS NOTED	SHEET NO. 54 OF 69 SHEETS	STA. 103+00.00 TO STA. 103+50.00	CONTRACT NO. 63379			
		CHECKED -	REVISIONS -			ILLINOIS FED. AID PROJECT						
		DATE -	REVISIONS -									