


FINAL SURVEY	SURVEYED	BY	DATE
NOTE BOOK NO.	PLOTTED		
	TEMPLATE		
	AREAS CHECKED		

ORIGINAL SURVEY	SURVEYED	BY	DATE
NOTE BOOK NO.	PLOTTED		
	TEMPLATE		
	AREAS CHECKED		

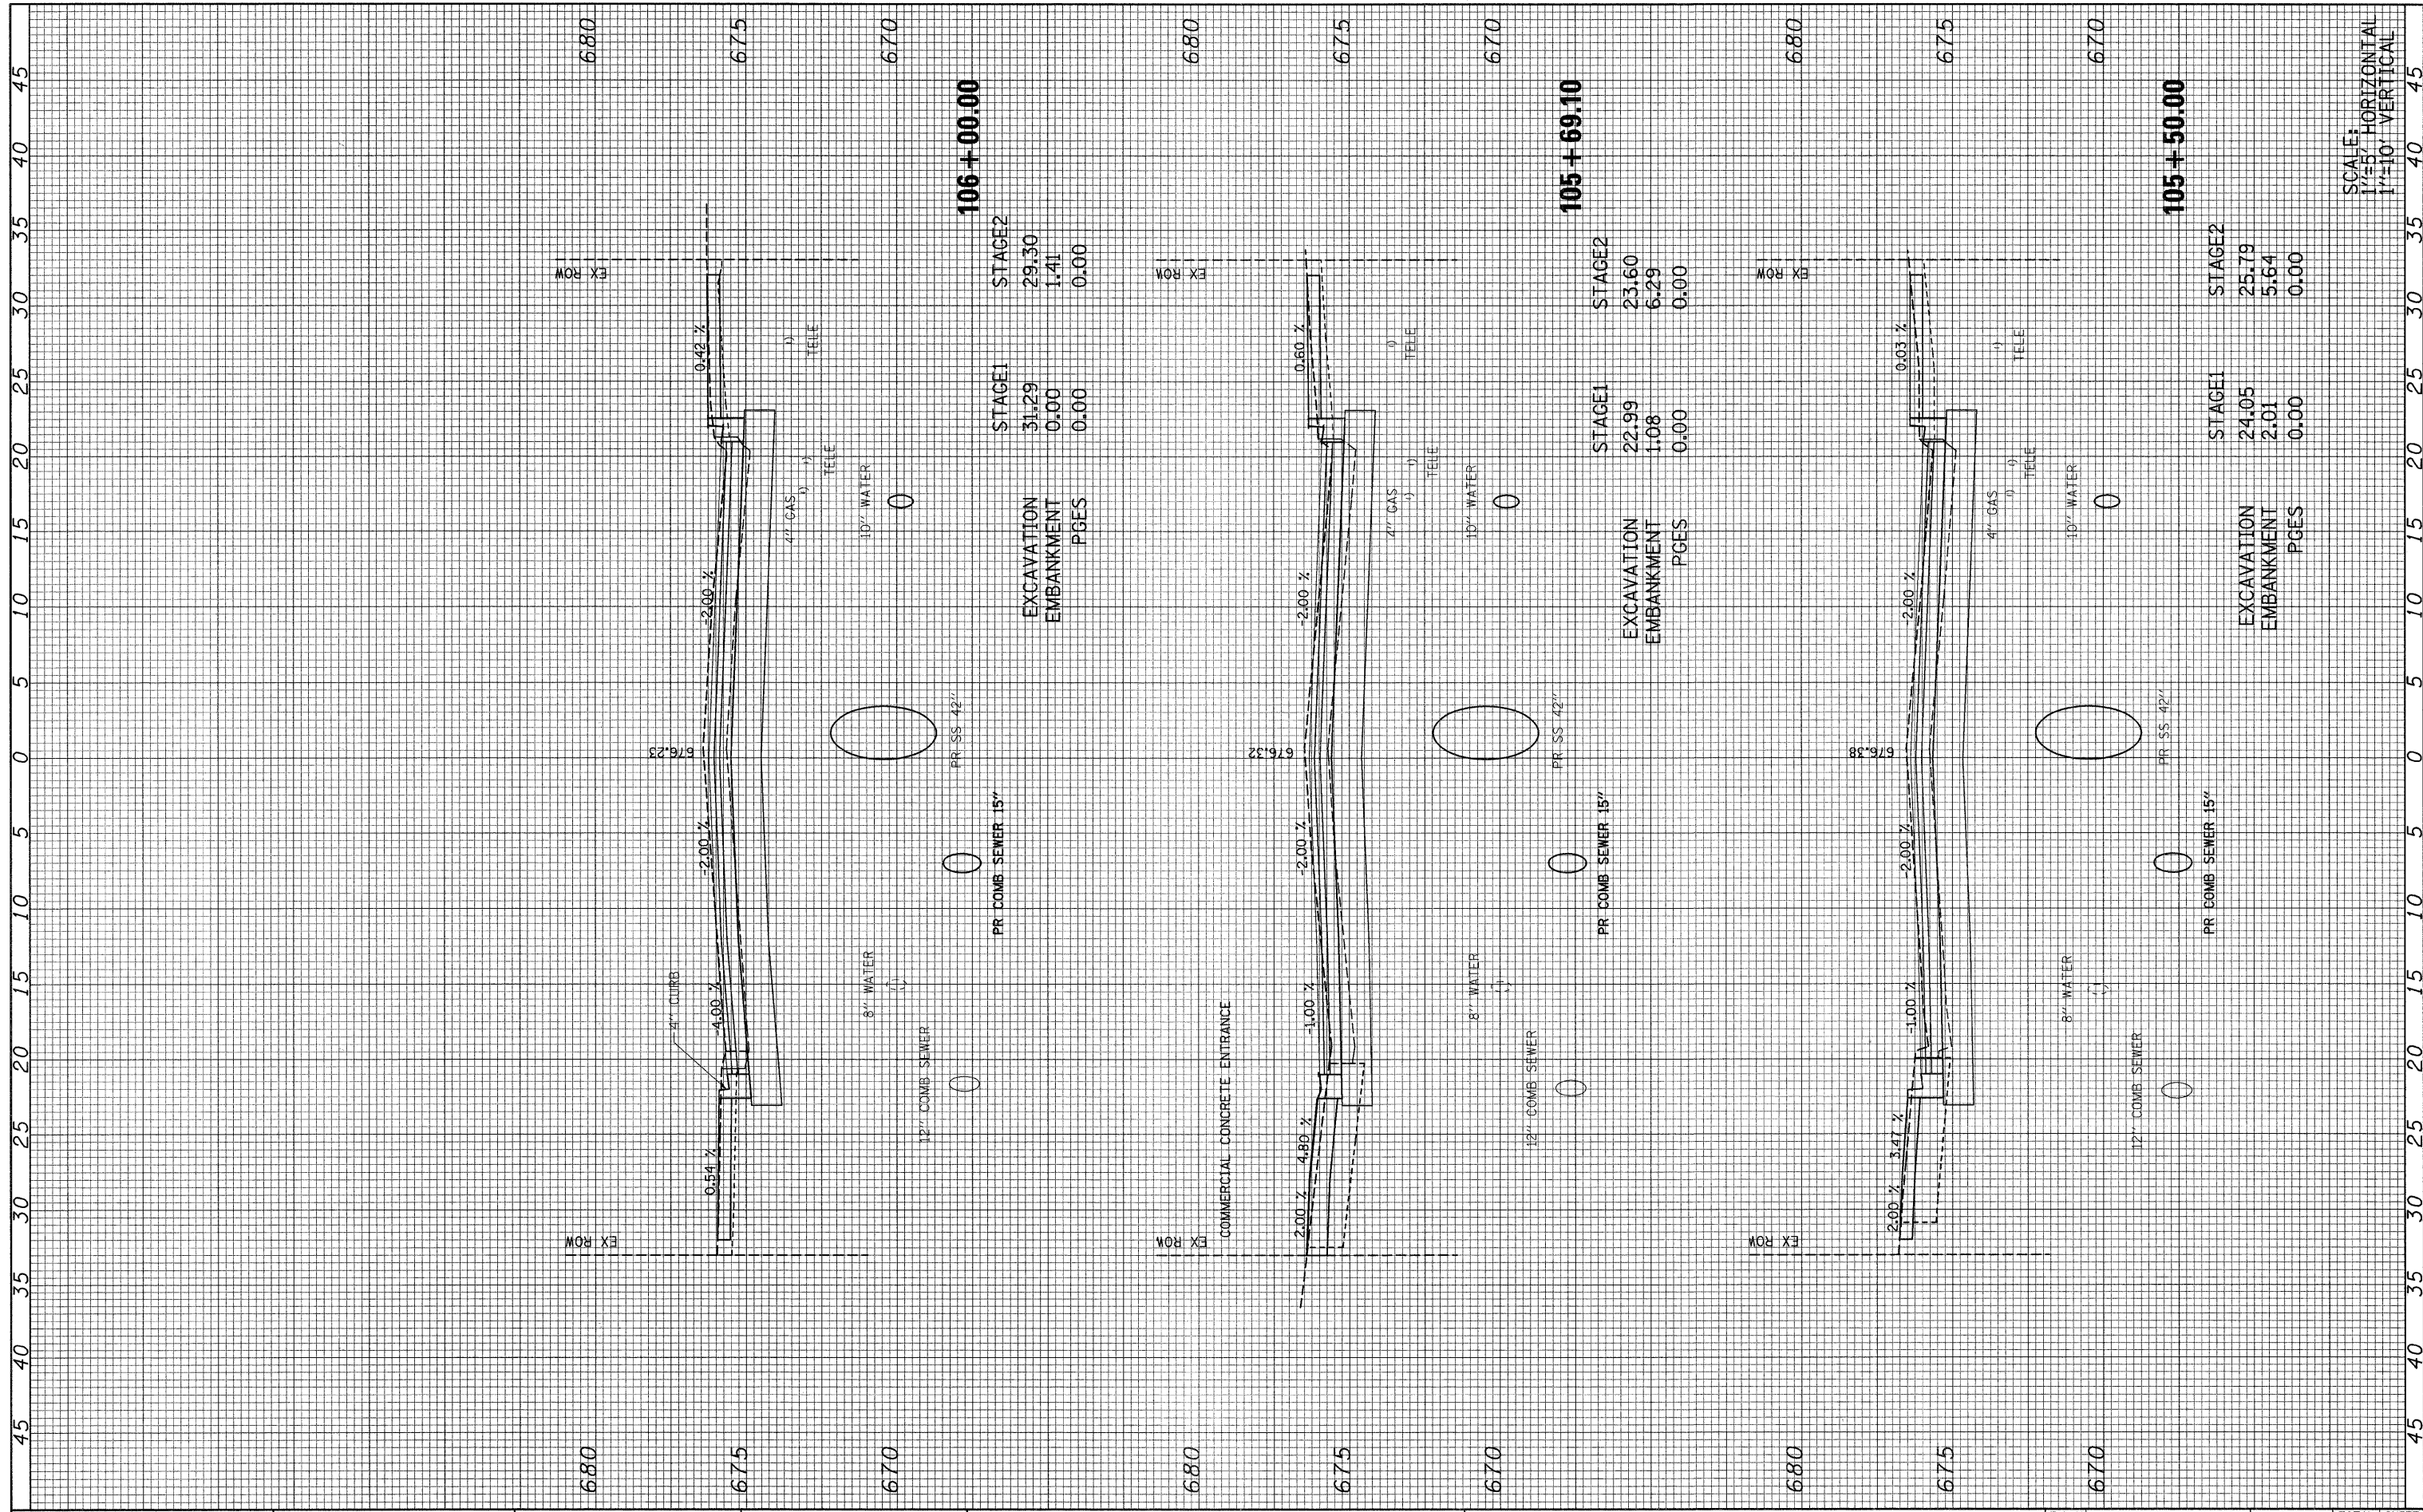

FILE NAME = 092-160_villa_ws.dgn	USER NAME = #USER#	DESIGNED -	REVISED -	STATE OF ILLINOIS DEPARTMENT OF TRANSPORTATION	S. VILLA AVE - CROSS SECTION			F.A. RTE. 2652	SECTION 00-00070-00-PV	COUNTY DuPAGE	TOTAL SHEETS 160	SHEET NO. 147	
	PLOT SCALE = 1/8"	DRAWN -	REVISED -		SCALE: AS NOTED	SHEET NO. 56 OF 69 SHEETS	STA. 105+50.00 TO STA. 106+00.00	CONTRACT NO. 63379		ILLINOIS FED. AID PROJECT			
	PLOT DATE = 6/15/2010	CHECKED -	REVISED -										
		DATE -	REVISED -										

SCALE:
1"=5' HORIZONTAL
1"=10' VERTICAL