


FINAL SURVEY	SURVEYED	BY	DATE
NOTE BOOK	PLOTTED		
NO.	TEMPLATE		
	AREAS CHECKED		
	AREAS CHECKED		

ORIGINAL SURVEY	SURVEYED	BY	DATE
NOTE BOOK	PLOTTED		
NO.	TEMPLATE		
	AREAS CHECKED		
	AREAS CHECKED		

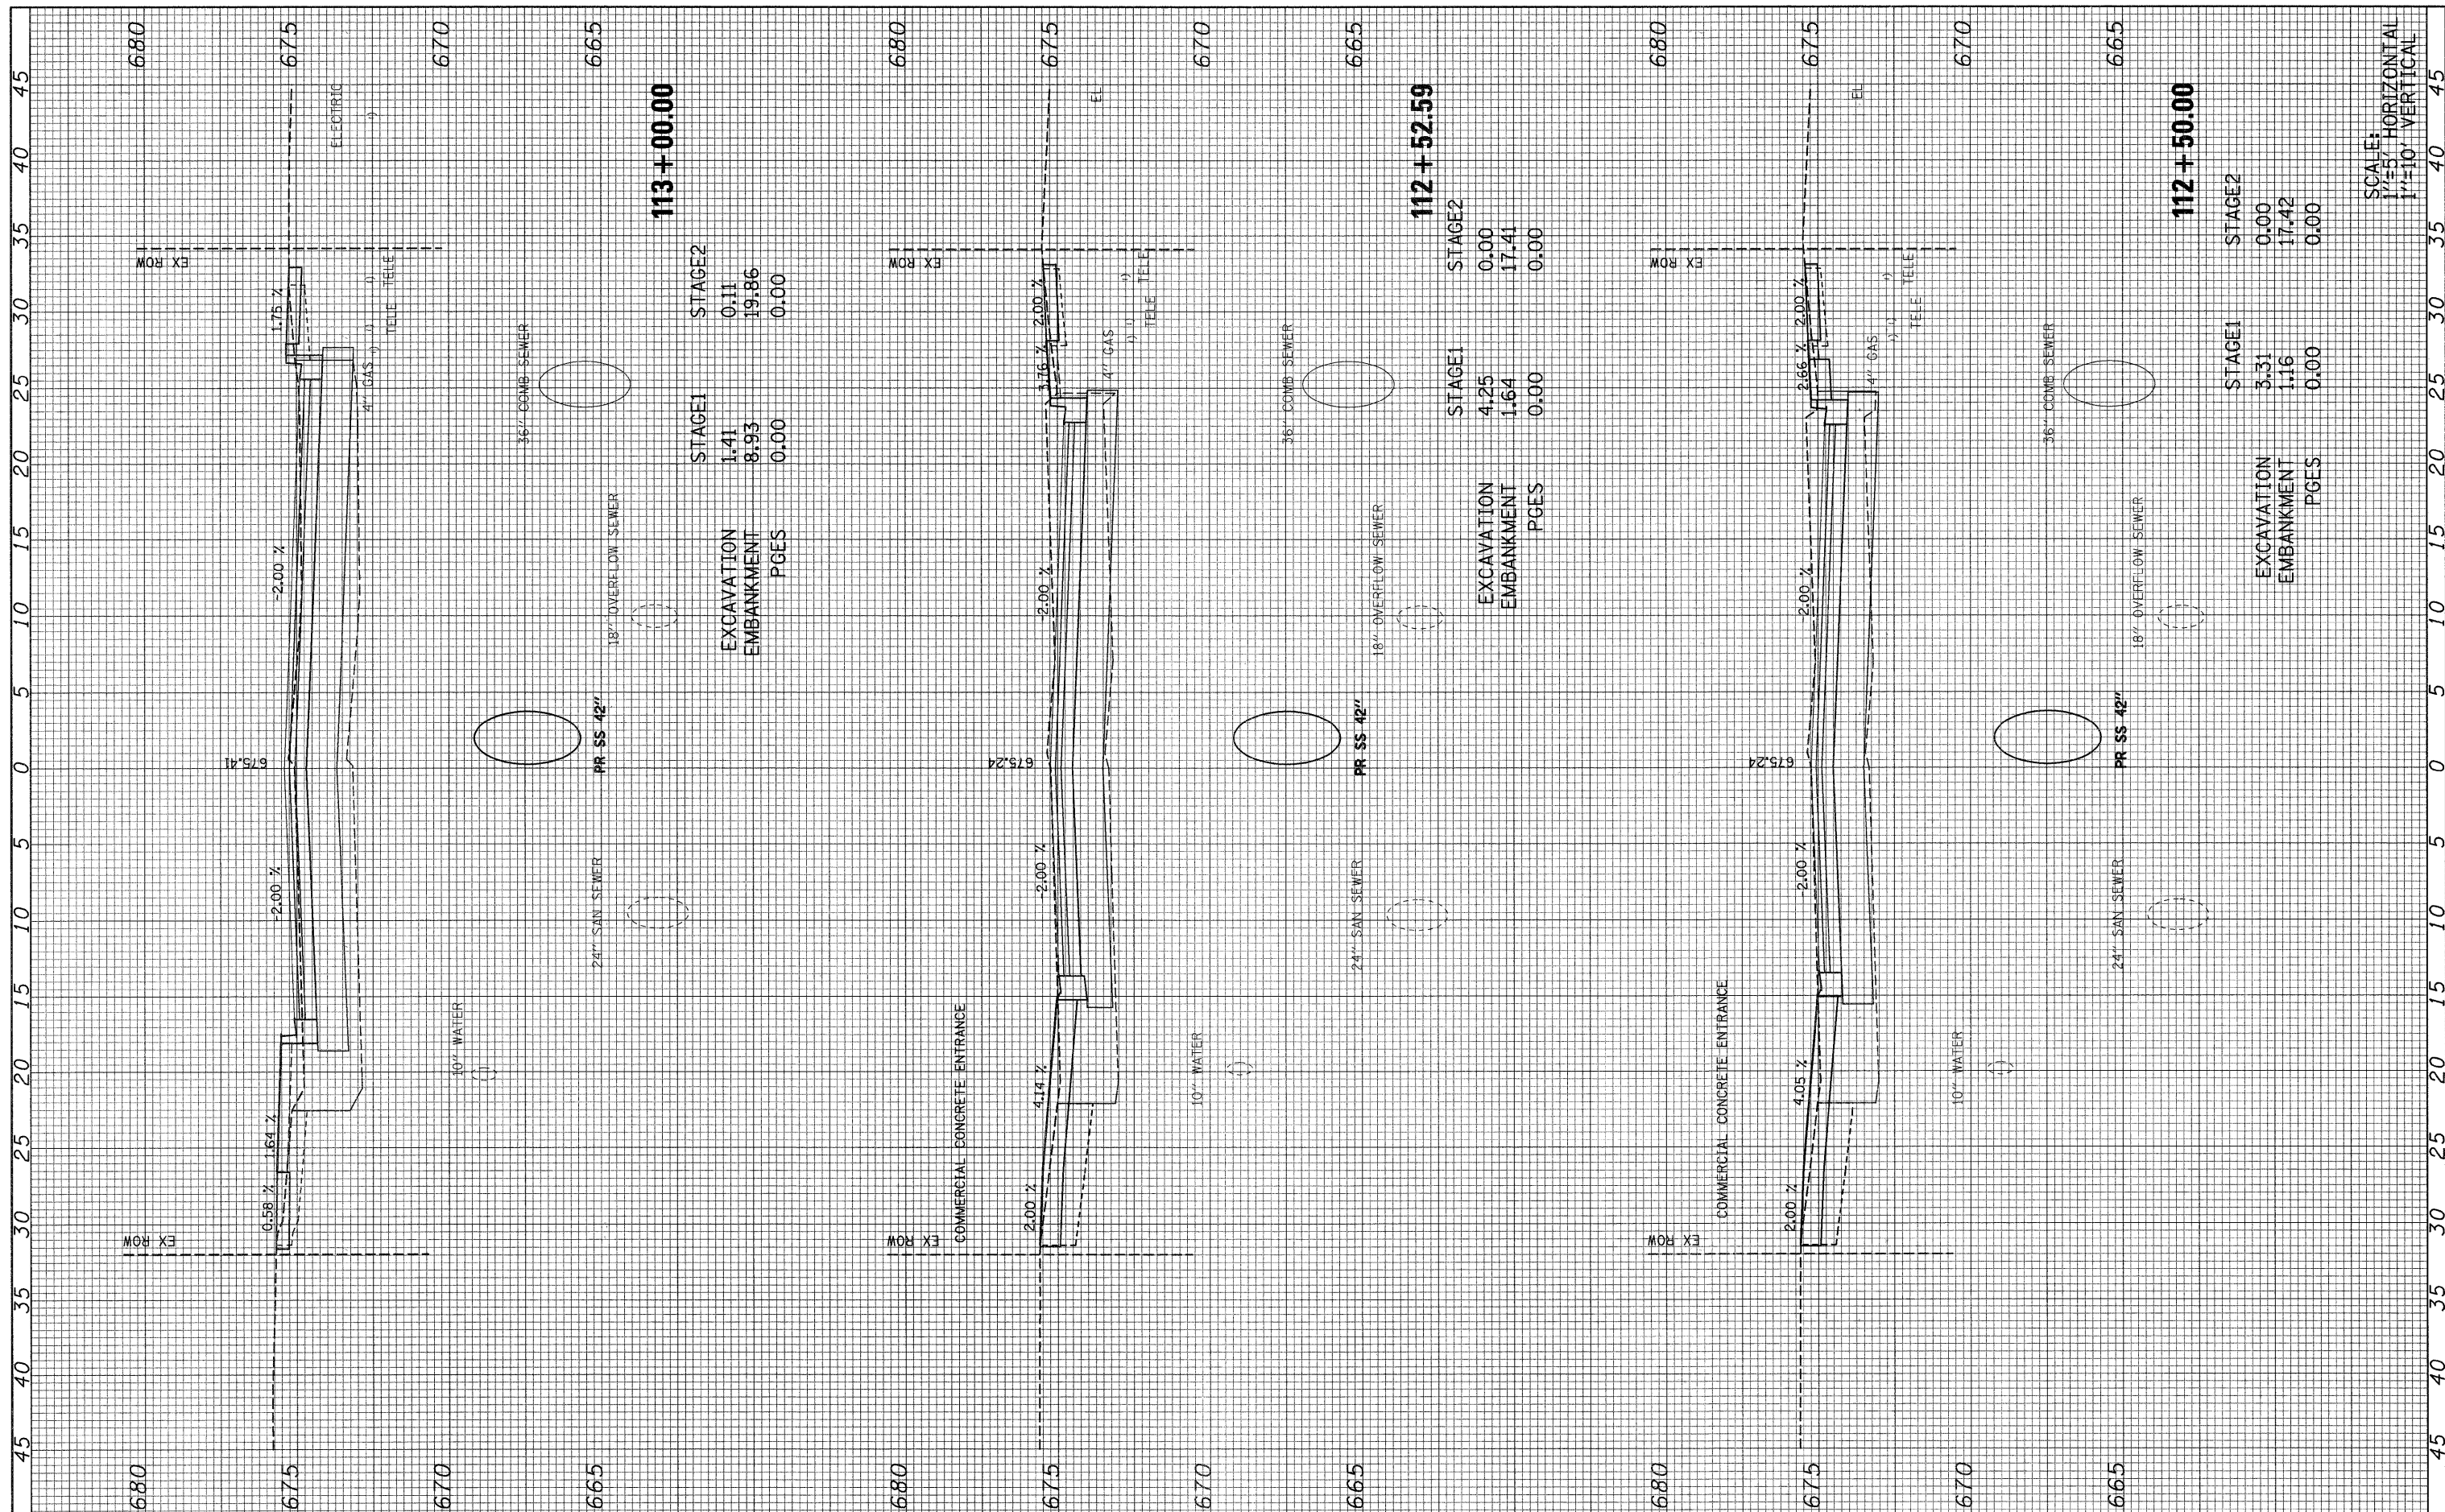

FILE NAME = 092-160\_v11a\_xs.dgn

USER NAME = #USER#  
 PLOT SCALE = 1/5  
 PLOT DATE = 6/15/2010

DESIGNED -  
 DRAWN -  
 CHECKED -  
 DATE -

REVISED -  
 REVISED -  
 REVISED -  
 REVISED -

**STATE OF ILLINOIS  
 DEPARTMENT OF TRANSPORTATION**

**S. VILLA AVE - CROSS SECTION**

SCALE: AS NOTED    SHEET NO. 64 OF 69 SHEETS    STA. 112+50.00 TO STA. 113+00.00

F.A. U. RTE.	SECTION	COUNTY	TOTAL SHEETS	SHEET NO.
2652	00-00070-00-PV	DuPAGE	160	155
CONTRACT NO. 63379			ILLINOIS FED. AID PROJECT	

SCALE:  
 1"=5' HORIZONTAL  
 1"=10' VERTICAL