


FINAL SURVEY NO.	SURVEYED	BY	DATE
	PLOTTED		
	TEMPLATE		
	AREAS CHECKED		

ORIGINAL SURVEY NO.	SURVEYED	BY	DATE
	PLOTTED		
	TEMPLATE		
	AREAS CHECKED		

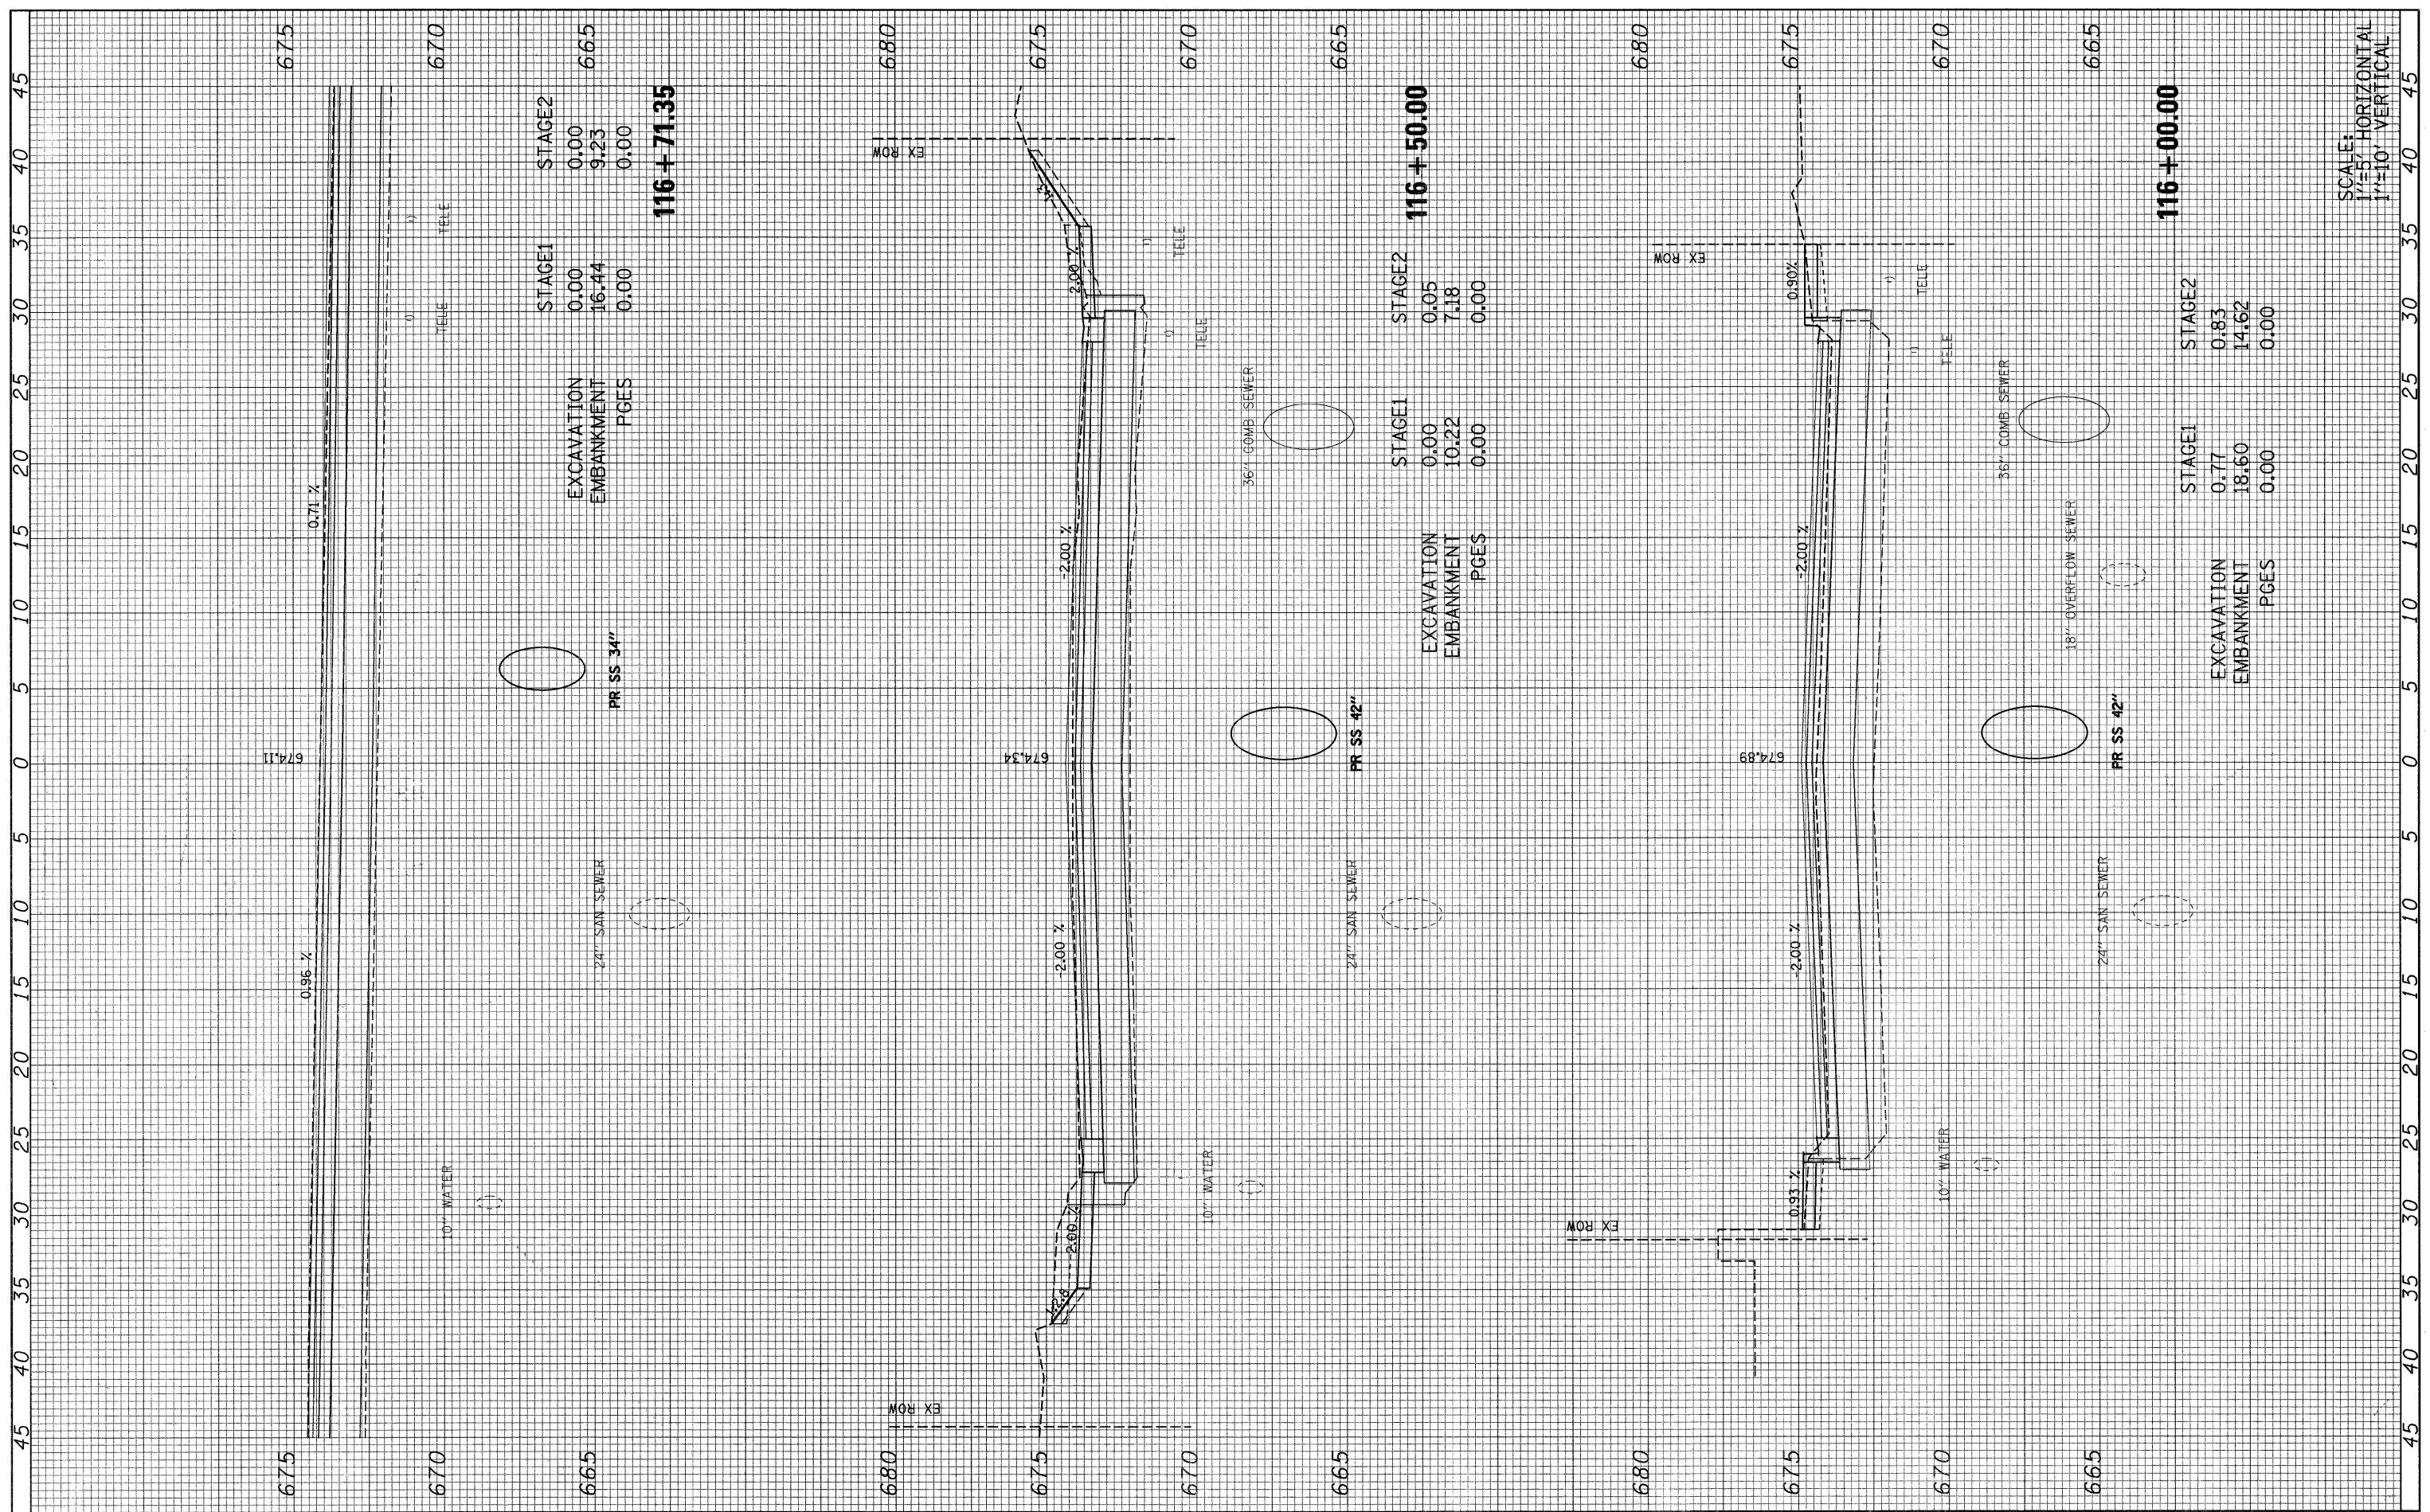

SCALE: HORIZONTAL 1"=50' VERTICAL 1"=10'

FILE NAME = 092-160_villa_xs.dgn	USER NAME = *USER*	DESIGNED -	REVISIONS -	<b>STATE OF ILLINOIS</b> <b>DEPARTMENT OF TRANSPORTATION</b>	<b>S. VILLA AVE - CROSS SECTION</b>	F.A. U. RTE. 2652	SECTION 00-00070-00-PV	COUNTY DuPAGE	TOTAL SHEETS 160	SHEET NO. 160	
PLOT SCALE = 1/8"	CHECKED -	REVISIONS -	SCALE: AS NOTED			SHEET NO. 69 OF 69 SHEETS	STA. 116+00.00 TO STA. 116+71.35	CONTRACT NO. 63379		ILLINOIS FED. AID PROJECT	
PLOT DATE = 6/15/2010	DATE -	REVISIONS -									