

STATE OF ILLINOIS
DEPARTMENT OF TRANSPORTATION
DIVISION OF HIGHWAYS

**PLANS FOR PROPOSED
FEDERAL AID HIGHWAY**

FAU 1585 (119TH STREET)
FAU 2403 (KOSTNER AVENUE) TO FAU 2812 (PULASKI ROAD)
SIDEWALK CONSTRUCTION
PROJECT: ARA-9003(663)
SECTION NO.: 10-00088-00-SW
JOB NO.: C-91-651-10
VILLAGE OF ALSIP
COOK COUNTY

F. A. I. D. DIST.	SECTION	COUNTY	TOTAL SHEETS	SHEET NO.
1585	10-00088-00-SW	COOK	10	1
STA.		TO STA.		
FED. ROAD DIST. NO. 1	ALJMSR	FED. AID PROJECT ARA-9003(663)		

CONTRACT #63491

INDEX OF SHEETS

- 1 COVER SHEET, INDEX OF SHEETS, LOCATION MAP
- INDEX OF STATE STANDARDS
- 2 SUMMARY OF QUANTITIES & GENERAL NOTES
- 3 TYPICAL SECTIONS
- 4 SIDEWALK PLAN
- 5-7 CROSS SECTIONS
- 8-10 IDOT DISTRICT 1 DETAILS


STATE STANDARDS

- 000001-05 STANDARD SYMBOLS, ABBREVIATIONS AND PATTERNS
- 424001-05 CURB RAMPS FOR SIDEWALKS
- 442201-03 CLASS C AND D PATCHES
- 606001-04 CONCRETE CURB AND COMBINATION CONCRETE CURB & GUTTER
- 701501-05 URBAN LANE CLOSURE, 2L, 2W UNDIVIDED
- 701701-06 URBAN LANE CLOSURE, MULTILANE INTERSECTION
- 701801-04 LANE CLOSURE, MULTILANE, 1W OR 2W, CROSSWALK OR SIDEWALK CLOSURE
- 701901-01 TRAFFIC CONTROL DEVICES

DESIGN DESIGNATION

119TH STREET


ADT=3,000 VPD (2007)
=3,250 VPD (2030)
DESIGN SPEED=30 MPH
POSTED SPEED LIMIT=25 MPH

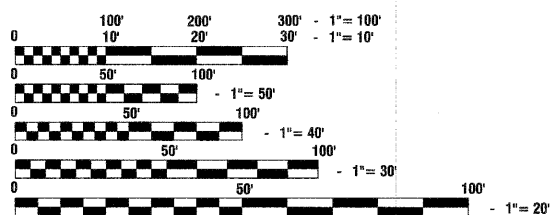


FULL SIZE PLANS HAVE BEEN PREPARED USING STANDARD ENGINEERING SCALES, REDUCED SIZED PLANS WILL NOT CONFORM TO STANDARD SCALES, IN MAKING MEASUREMENTS ON REDUCED PLANS, THE ABOVE SCALES MAY BE USED.

J. U. L. I. E.
JOINT UTILITY LOCATION INFORMATION FOR EXCAVATION
1-800-892-0123 or 811

CONTRACT NO. 63491

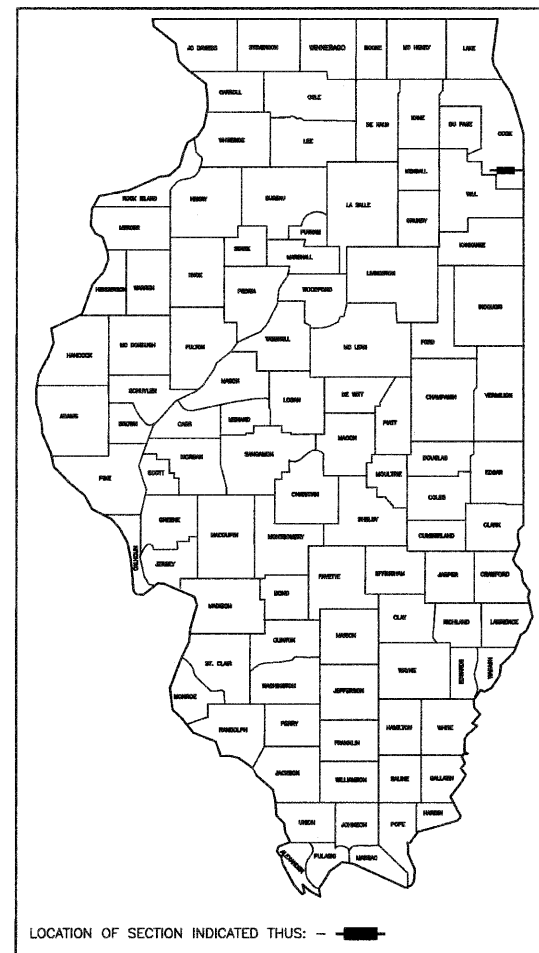

LOCATION OF SECTION INDICATED THIS: - [black rectangle] -

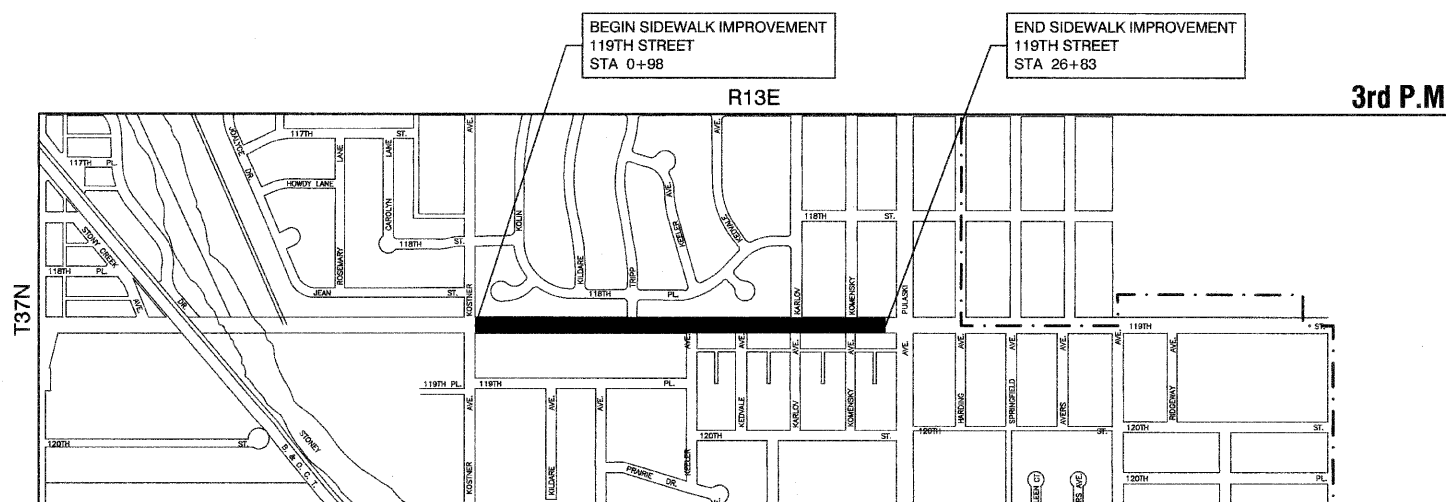

LOCATION MAP

N.T.S

[thick black line] - INDICATES PROPOSED IMPROVEMENT

GROSS LENGTH= 2,585 FEET = 0.49 MILES
NET LENGTH= 2,585 FEET = 0.49 MILES

I.D.O.T. FIELD ENGINEER: MEL MANGOBA 847-705-4408
CONSULTANTS: ROBINSON ENGINEERING, LTD. 708-331-6700
CONTACT ENGINEER: THOMAS R. LANG

STATE OF ILLINOIS DEPARTMENT OF TRANSPORTATION
DIVISION OF HIGHWAYS

Approved: 4/21/10
Patrick E. Fitchner
President, Village of Alsip

Passed: July 12, 2010
Chris M. Hebert
District 1 Engineer of Local Roads & Streets

Released for Bid Based on Limited Review: JULY 15, 2010
Diana M. O'Keefe
Deputy Director of Highways, Region 1 Engineer

PRINTED BY THE AUTHORITY OF
THE STATE OF ILLINOIS

PREPARED BY OR UNDER THE DIRECT SUPERVISION OF:
Thomas R. Lang
4/21/10

