


PROFILE	STARTED	DATE
NOTE BOOK	PLOTTED	BY
	GRADINGS CHECKED	
	S.M. NOTED	

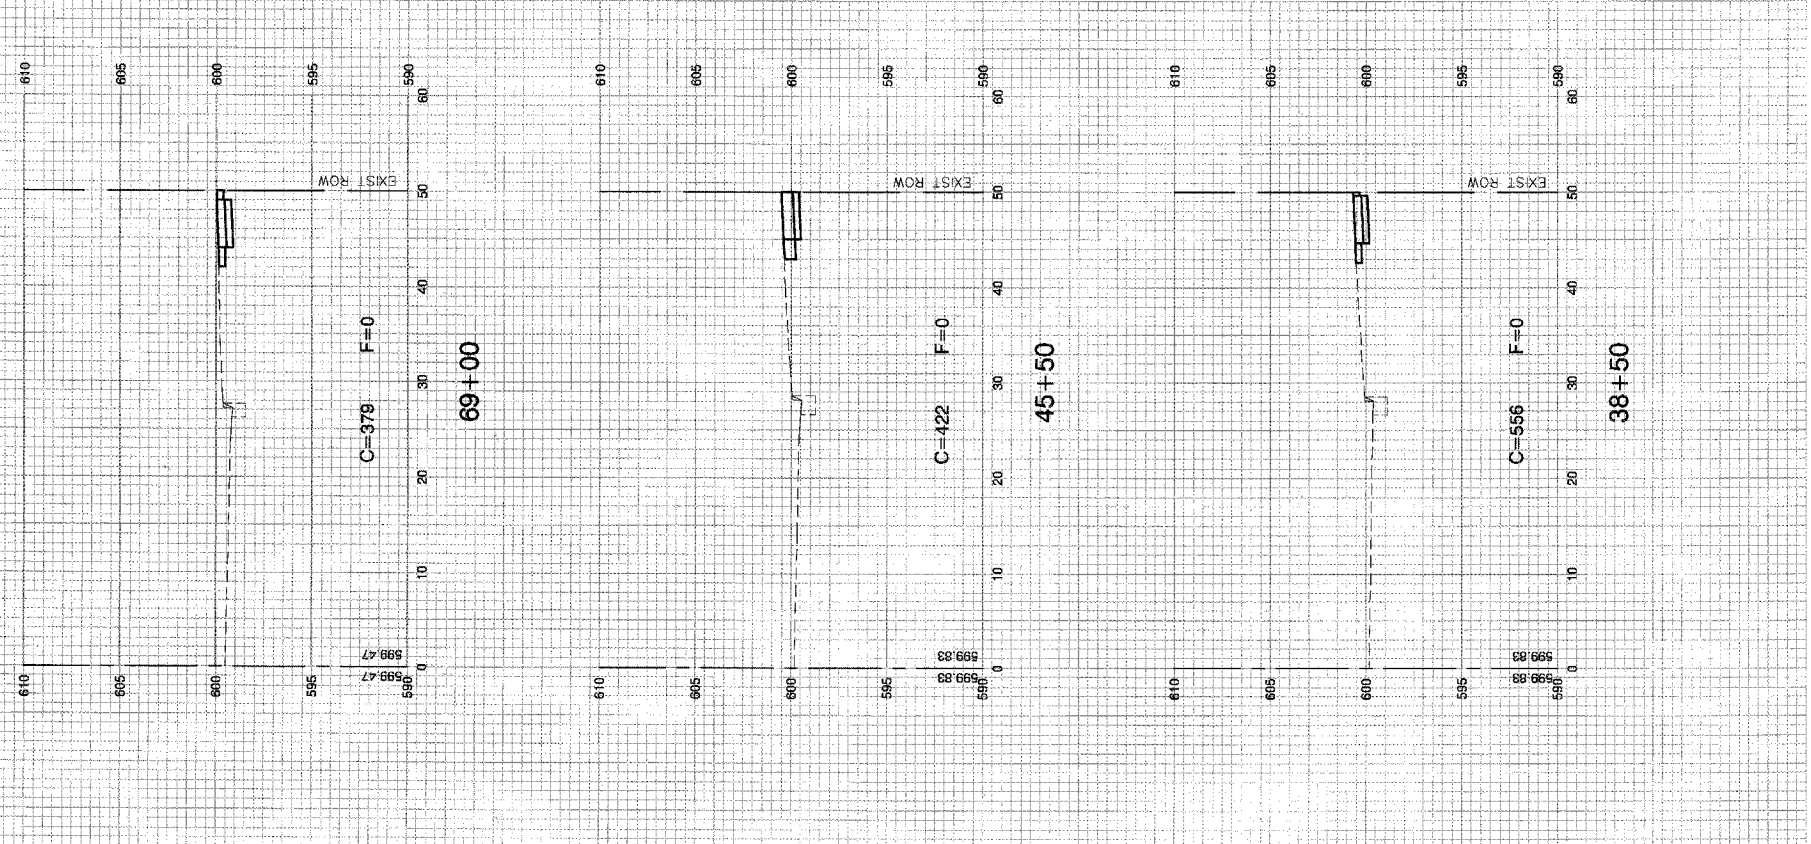

FILE NAME = 34 SECTIONS - 34

USER NAME =	DESIGNED — BCL	REVISED —
PLOT SCALE = H 1"=10' V 1"=5'	CHECKED — KLG	REVISED —
PLOT DATE =	DRAWN — BCL	REVISED —
	CHECKED — KLG	REVISED —

STATE OF ILLINOIS
DEPARTMENT OF TRANSPORTATION

CROSS SECTIONS

SCALE: 1"=20' SHEET NO. 34 OF 35 SHEETS STA. TO STA.

F.A.U. RTE.	SECTION	COUNTY	TOTAL SHEETS	SHEET NO.
2757	10-00062-00-LS	COOK	35	34
FED. ROAD DIST. NO. 1 ILLINOIS FED. AID PROJECT ARA-M-9003(664)			CONTRACT NO. 63494	