



COPYRIGHT © 2009 BY BAXTER & WOODMAN, INC.  
 STATE OF ILLINOIS - PROFESSIONAL DESIGN FIRM  
 LICENSE NO. - BF-00202 - EXPIRES 2/28/2010  
 PROJECT NO. - 090772-MOT-DETOUR  
 DATE - 4/27/10

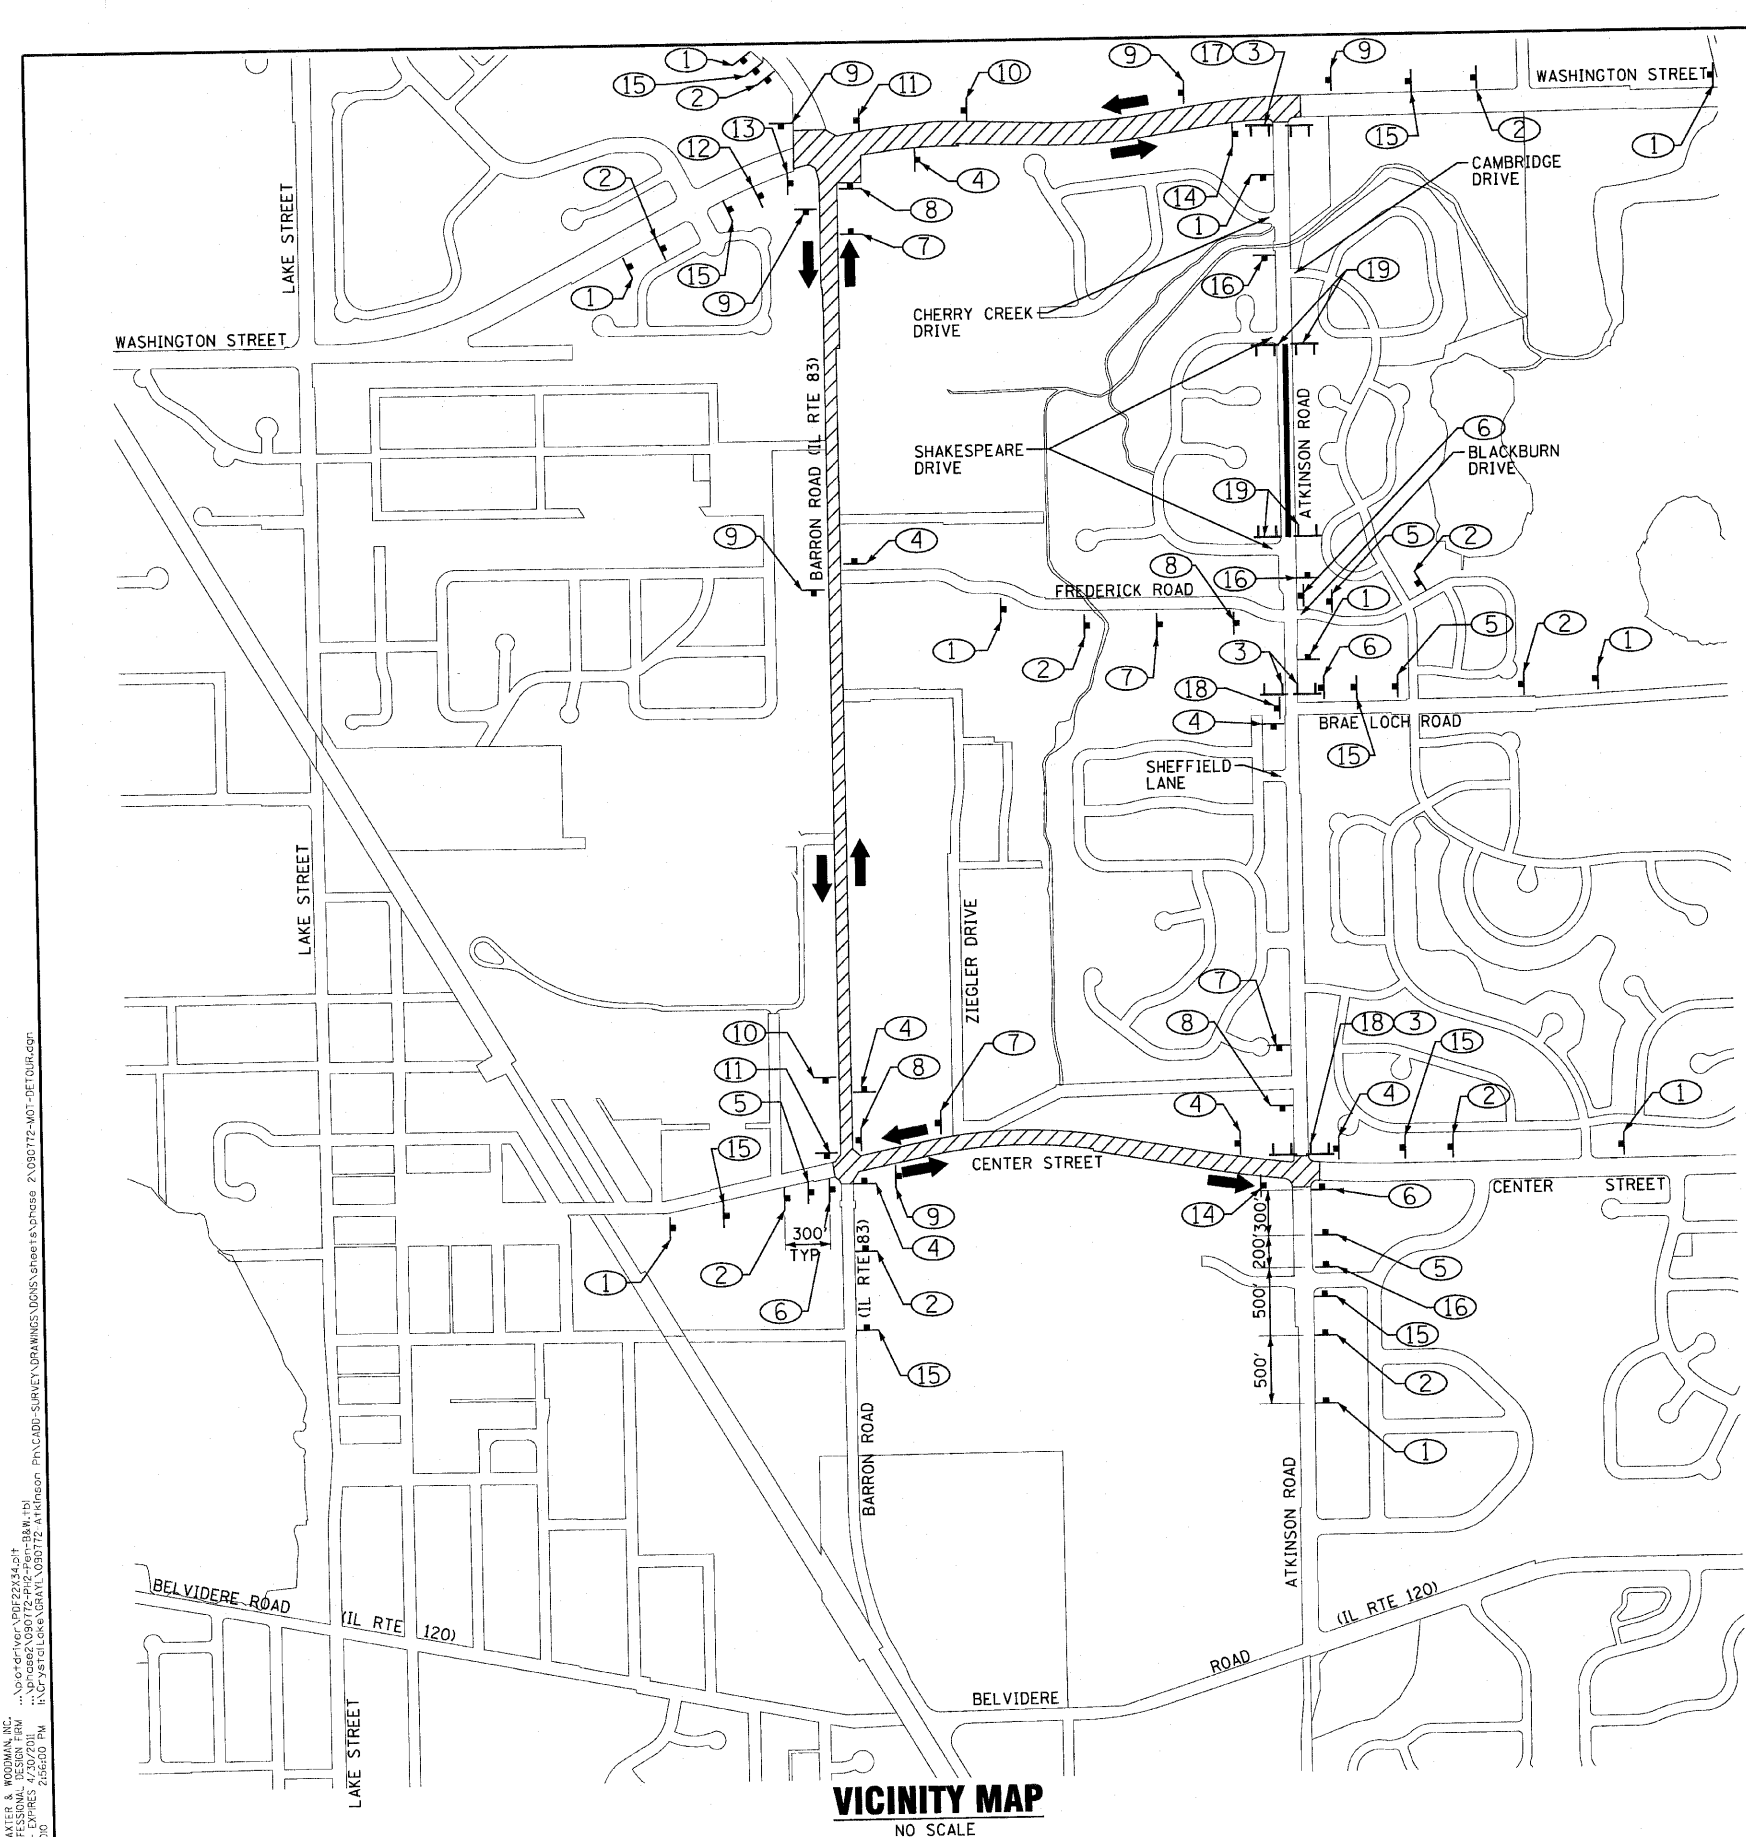

**VICINITY MAP**  
NO SCALE

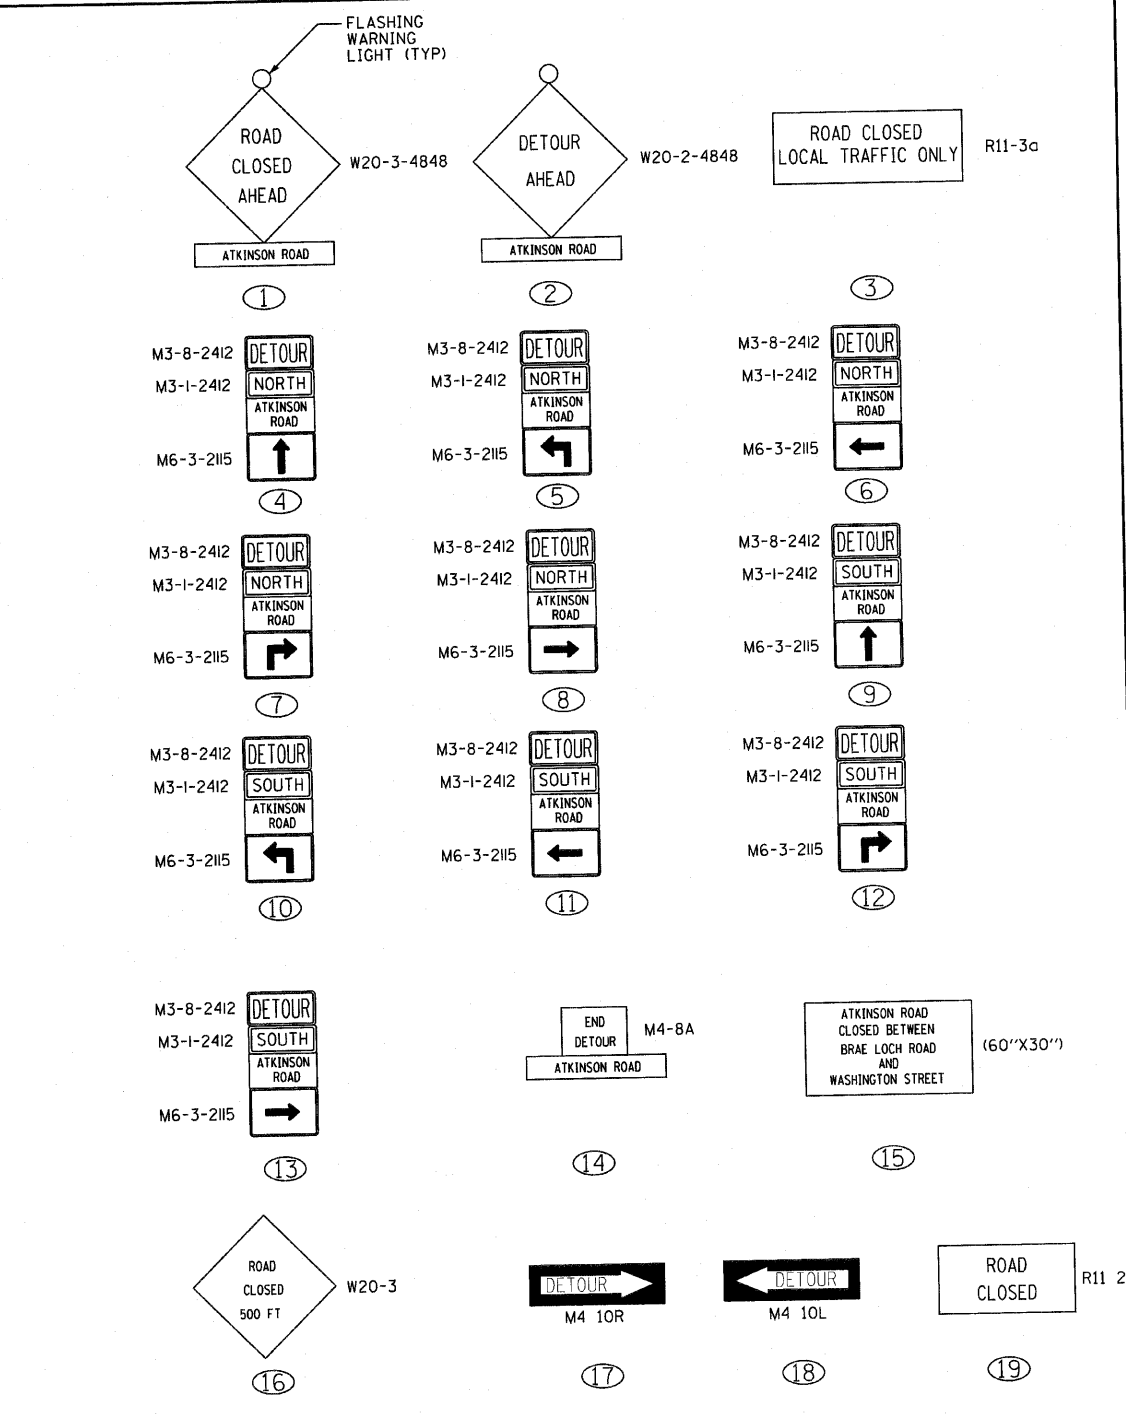

**LEGEND**

- ↑ SIGN
- TT TYPE III BARRICADE WITH LIGHT UNLESS OTHERWISE NOTED
- ▨ DETOUR ROUTE
- WORK AREA / ROAD CLOSURE
- ➔ TRAFFIC DIRECTION



DESIGNED -	DJS	REVISED -	
DRAWN -	UKB	REVISED -	
CHECKED -	RWL	REVISED -	
DATE -	4-27-10	FILE -	090772-MOT-DETOUR.dgn

**VILLAGE OF GRAYSLAKE, ILLINOIS  
ATKINSON ROAD RESURFACING  
AND RECONSTRUCTION IMPROVEMENTS**

**SUGGESTED MAINTENANCE OF TRAFFIC  
DETOUR ROUTE - ATKINSON ROAD**

SCALE: NONE STA. TO STA.

F.A.U. RTE.	SECTION	COUNTY	TOTAL SHEETS	SHEET NO.
0198	09-00058-00-RS	LAKE	46	13
CONTRACT NO. 63498				
FED. ROAD DIST. NO. 1 ILLINOIS FED. AID PROJECT M-9003 (485)				