


STORM STRUCTURES						
NO.	STATION	OFFSET	TYPE	FRAME	RIM / EOP	INVERT
S-9	51+48	25' RT	MANHOLE, TYPE A, 5' DIA	TY 11	781.31 EOP	769.37 24" N & S

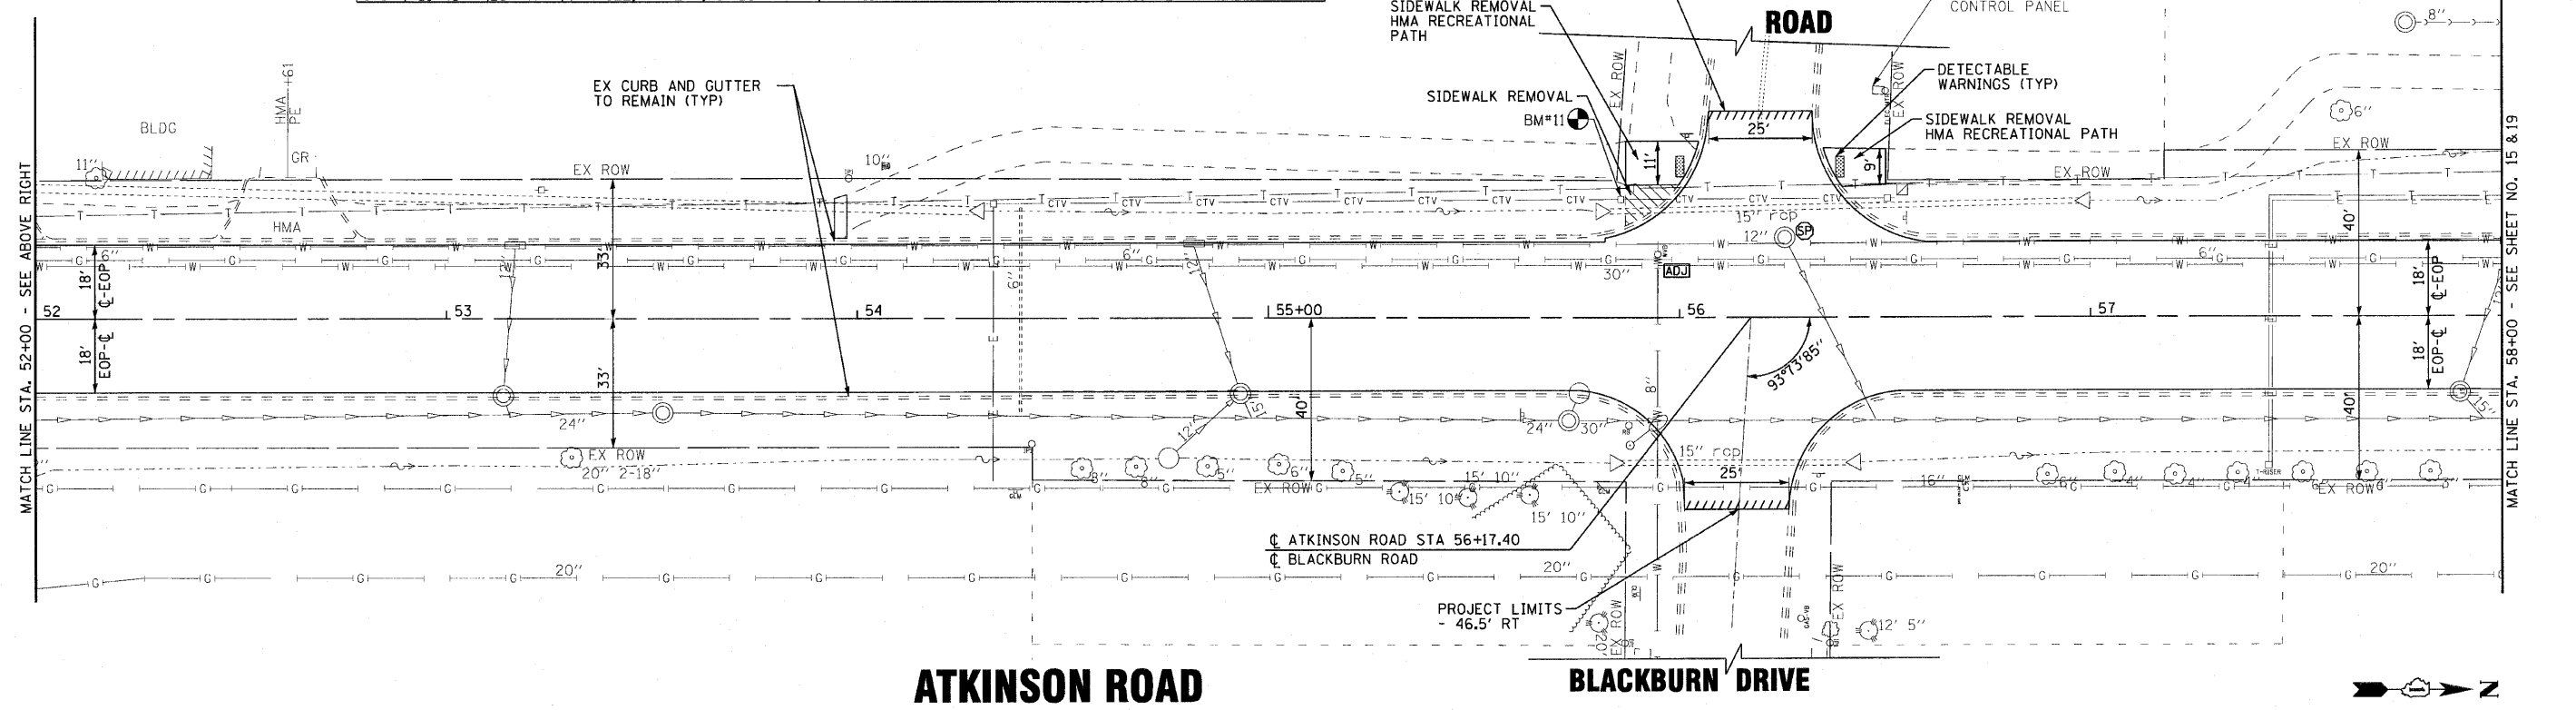

**VILLAGE OF GRAYSLAKE, ILLINOIS
ATKINSON ROAD RESURFACING
AND RECONSTRUCTION IMPROVEMENTS**

SCALE: 1"=20' HORZ		STA. 46+00 TO STA. 58+00		F.A.U. RTE. 0198	SECTION 09-00058-00-RS	COUNTY LAKE	TOTAL SHEETS 46	SHEET NO. 14
CONTRACT NO. 63498							FED. ROAD DIST. NO. 1 [ILLINOIS] FED. AID PROJECT: M-9003 (485)	

COPYRIGHT © 2009 BY BAXTER & WOODMAN, INC.
 STATE OF ILLINOIS - PROFESSIONAL DESIGN FIRM
 LICENSE NO. 184-000727-0002
 PROJECT NO. 090772-Atkin-pim1.dgn
 DATE 4-27-10
 FILE 090772-Atkin-pim1.dgn



DESIGNED -	DJS	REVISED -	6-8-10 IDOT REVIEW
DRAWN -	UKB	REVISED -	
CHECKED -	RWL	REVISED -	
DATE	4-27-10	FILE	090772-Atkin-pim1.dgn