


COPYRIGHT © 2009 BY BAXTER & WOODMAN, INC.
 STATE OF ILLINOIS - PROFESSIONAL DESIGN FIRM
 LICENSE NO. - 84-00121 - EXPIRES 4/30/2011
 364500 PIV
 C:\P3\15 Levee\090772-TS-PLAN.dgn
 2/27/2010 10:51:11 AM
 C:\P3\15 Levee\090772-TS-PLAN.dgn
 2/27/2010 10:51:11 AM

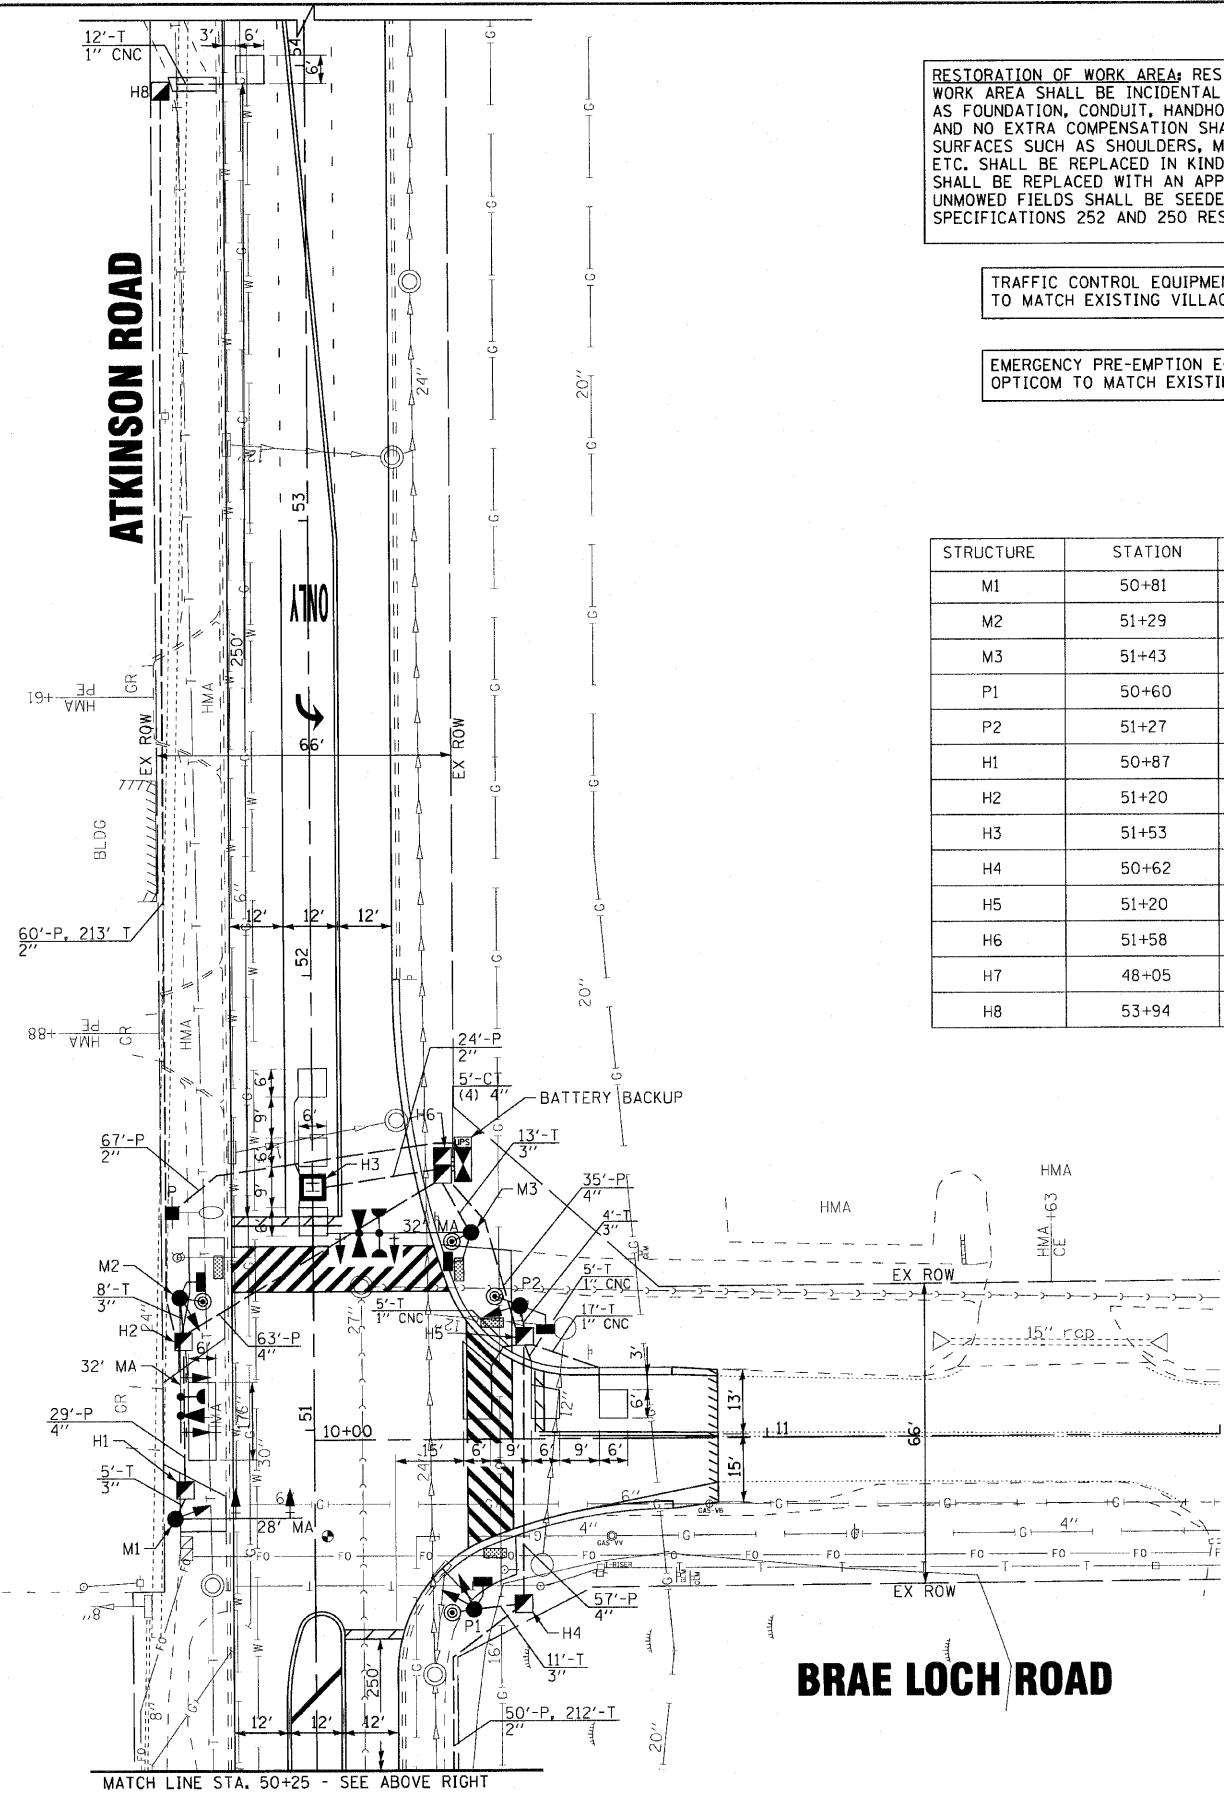


RESTORATION OF WORK AREA; RESTORATION OF THE TRAFFIC SIGNAL WORK AREA SHALL BE INCIDENTAL TO THE RELATED PAY ITEM SUCH AS FOUNDATION, CONDUIT, HANDHOLE, TRENCH AND BACKFILL, ETC., AND NO EXTRA COMPENSATION SHALL BE ALLOWED. ALL ROADWAY SURFACES SUCH AS SHOULDERS, MEDIANS, SIDEWALKS, PAVEMENT, ETC. SHALL BE REPLACED IN KIND. ALL DAMAGE TO MOWED LAWNS SHALL BE REPLACED WITH AN APPROVED SOD, AND ALL DAMAGE TO UNMOWED FIELDS SHALL BE SEEDED IN ACCORDANCE WITH STANDARD SPECIFICATIONS 252 AND 250 RESPECTIVELY.

TRAFFIC CONTROL EQUIPMENT SHALL BE "EAGLE" TO MATCH EXISTING VILLAGE SIGNALS.

EMERGENCY PRE-EMPTION EQUIPMENT SHALL BE OPTICOM TO MATCH EXISTING VILLAGE SIGNALS.

STRUCTURE	STATION	OFFSET
M1	50+81	31' LT
M2	51+29	30' LT
M3	51+43	35' RT
P1	50+60	35' RT
P2	51+27	46' RT
H1	50+87	29' LT
H2	51+20	29' LT
H3	51+53	0' LT
H4	50+62	46' RT
H5	51+20	47' RT
H6	51+58	29' RT
H7	48+05	29' RT
H8	53+94	32' LT

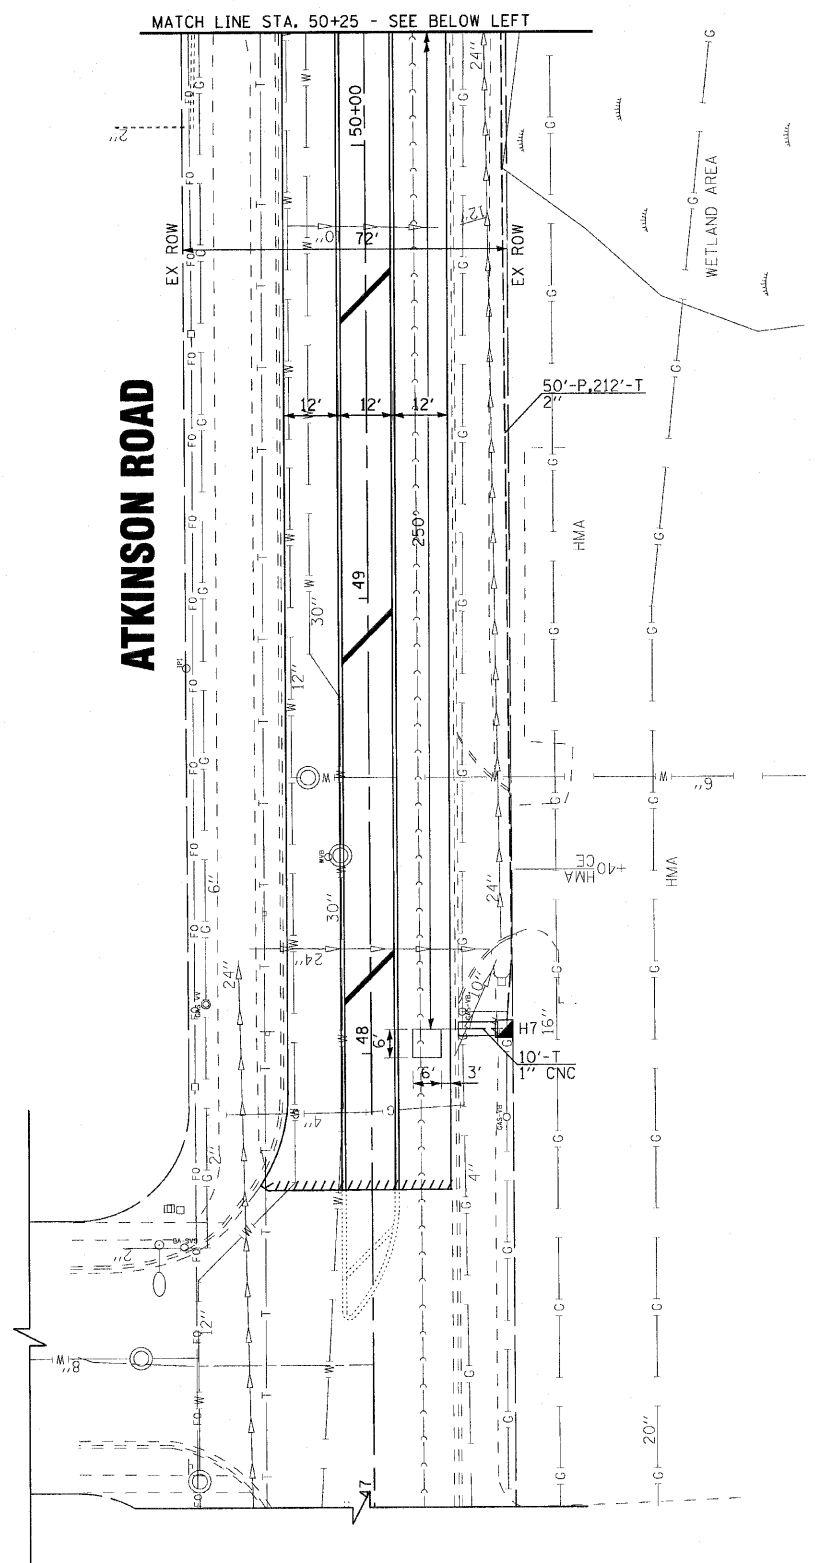

DESIGNED -	DJS	REVISED -	
DRAWN -	LKB	REVISED -	
CHECKED -	RWL	REVISED -	
DATE -	4-27-10	FILE -	090772-TS-PLAN.dgn

**VILLAGE OF GRAYSLAKE, ILLINOIS
 ATKINSON ROAD RESURFACING
 AND RECONSTRUCTION IMPROVEMENTS**

TRAFFIC SIGNAL INSTALLATION PLAN

SCALE: H: 1"=20'

STA. TO STA.

F.A.U. RTE.	SECTION	COUNTY	TOTAL SHEETS	SHEET NO.
0198	09-00058-00-R5	LAKE	46	32
CONTRACT NO. 63498				
FED. ROAD DIST. NO. 1 ILLINOIS FED. AID PROJECT: M-9003 (485)				