


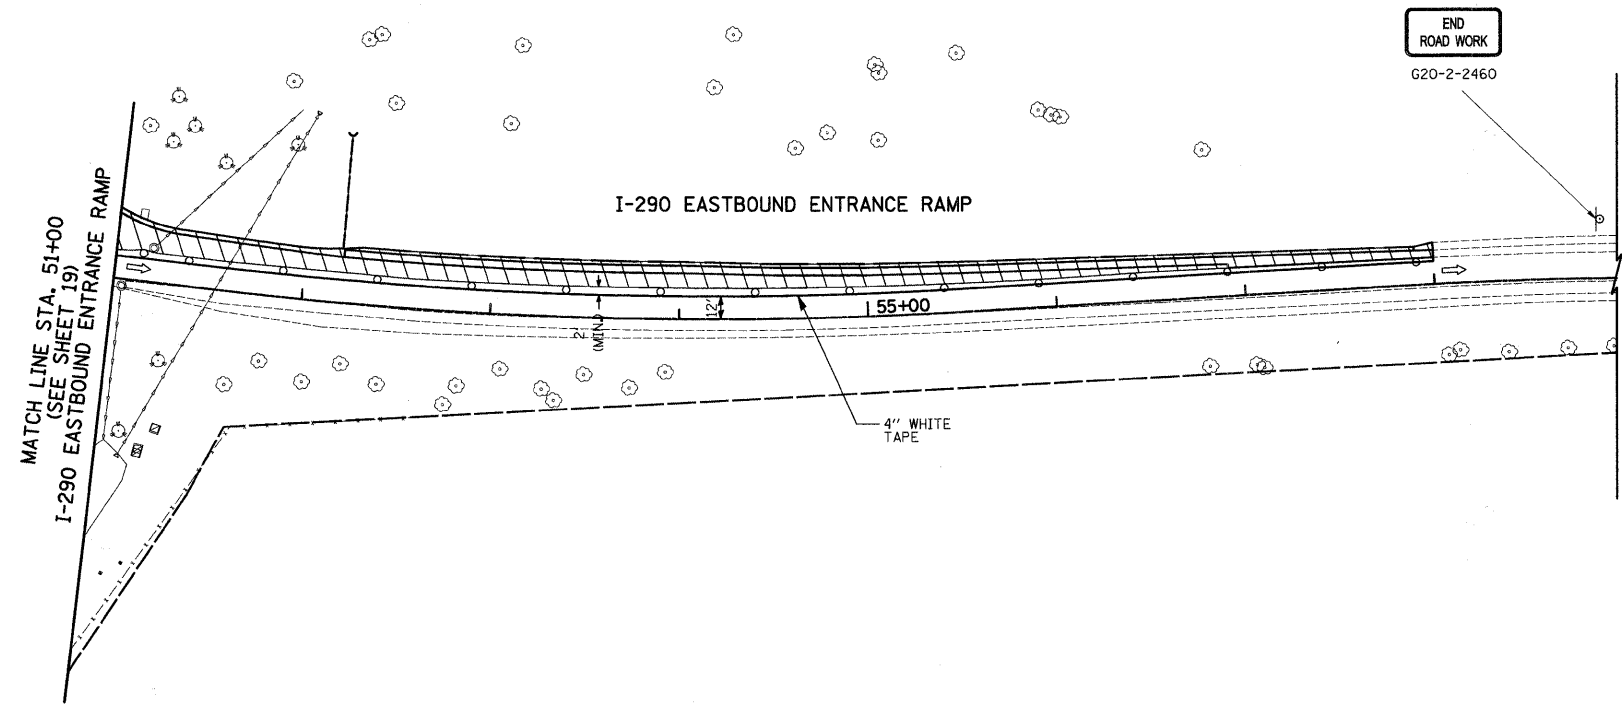


PLAN	REVISIONS	DATE
NOTE BOOK NO.	ALIGNED CHECKED	
	PLOTTED	
	FIELD FILE NAME	
	BY	

PROFILE	REVISIONS	DATE
NOTE BOOK NO.	GRADES CHECKED	
	PLOTTED	
	STRUCTURE NOTATIONS CHK'D	
	BY	



LEGEND

- DRUM
- ⇨ DIRECTION OF TRAFFIC
- ⊞ TEMPORARY TRAFFIC SIGN ON PERMANENT SUPPORT
- ⌌ TYPE III BARRICADE
- ▨ WORK ZONE

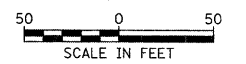

FILE NAME = ...oad\sheet\2349_MDT_01.2.dgn	USER NAME = djk	DESIGNED - BLG	REVISED -	STATE OF ILLINOIS DEPARTMENT OF TRANSPORTATION	IL ROUTE 53 (BIESTERFIELD ROAD) @ I-290 MAINTENANCE OF TRAFFIC - STAGE 1	F.A.U. RTE. 1339	SECTION 09-00054-00-CH	COUNTY COOK	TOTAL SHEETS 88	SHEET NO. 20
PLOT SCALE = 50.0000' / IN.	CHECKED - DJK	REVISED -	CONTRACT NO. 63505							
PLOT DATE = 7/7/2010	DATE - 07-07-10	REVISED -	SHEET NO. 3 OF 4 SHEETS							
						FED. ROAD DIST. NO. 1 ILLINOIS FED. AID PROJECT ARA-M-9003(569)				