



ROUTE NO.	SECTION	COUNTY	TOTAL SHEETS	SHEET NO.
F.A.U. 1339	09-00054-00-CH	COOK	BB	56
FED. ROAD DIST. NO. 7	ILLINOIS	FED. AID PROJECT - ARA-M-REBISGEM		

Contract # 63505

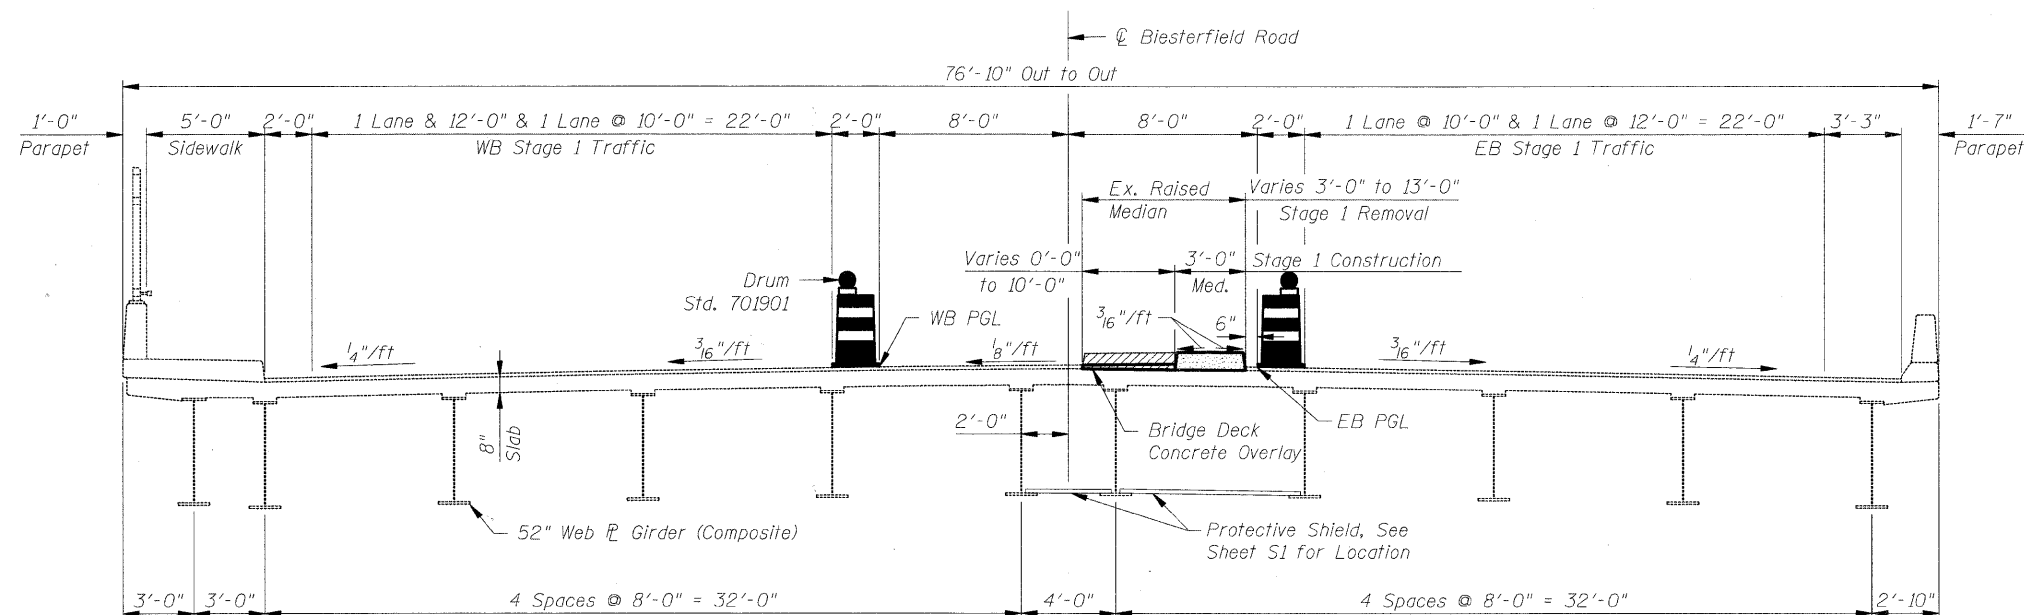

**STAGE 1 CONSTRUCTION**  
(Looking East)

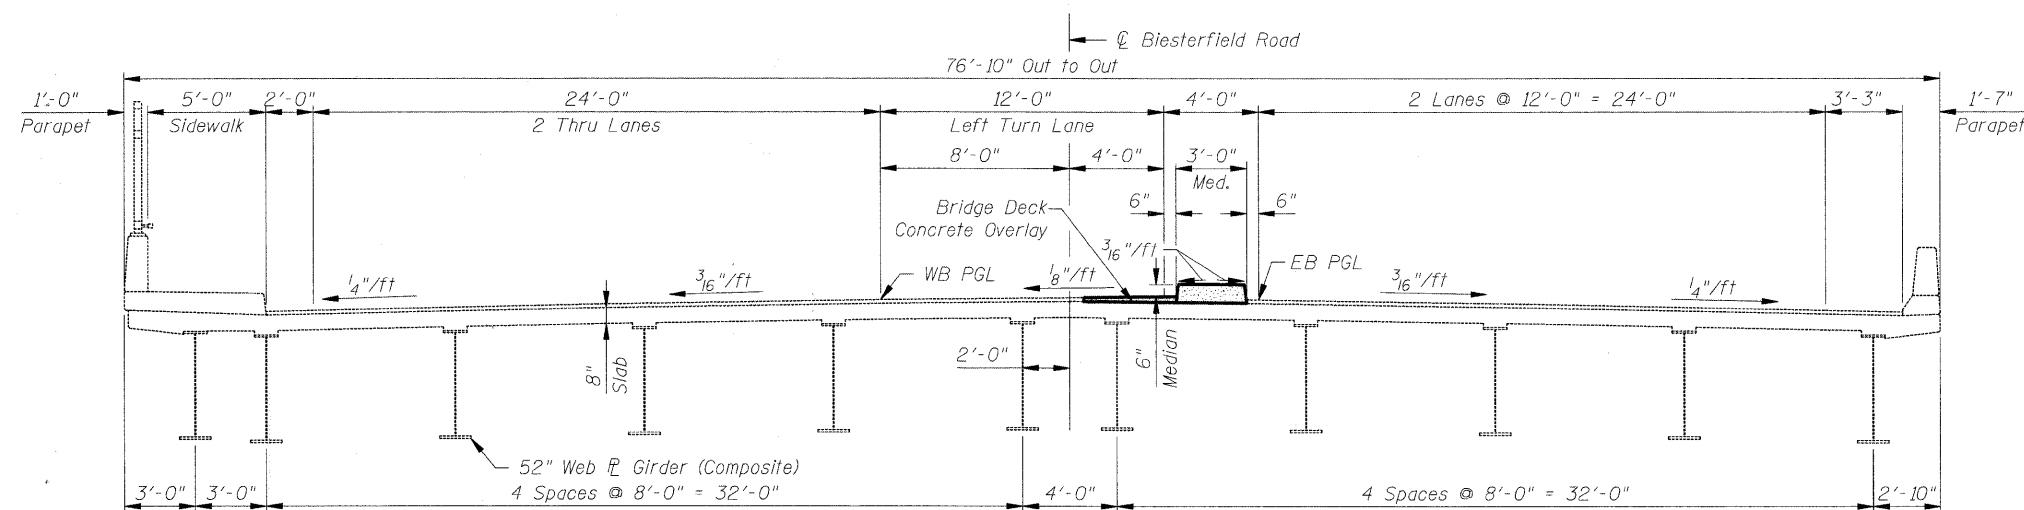

**FINAL CROSS SECTION**  
(Looking East)

S2 OF S5

STATE OF ILLINOIS  
DEPARTMENT OF TRANSPORTATION

STAGE CONSTRUCTION DETAILS  
F.A.U. 1339 BIESTERFIELD ROAD OVER I-290  
SECTION 09-00054-00-CH  
COOK COUNTY

STATION 22+28.14, STRUCTURE NO. 016-0960

Scale: None  
Date: July 7, 2010

By: M. Lange  
Checked By: G. Hatlestad

450 E Devon Ave, Suite 300  
Itasca, Illinois 60143  
Tel: 630.773.3900 Fax: 630.773.3975  
www.civiltechinc.com

**CIVILTECH**

7/7/2010 12:40:06 AM J:\2349\road\Struct\02\_Stage1\_Constr.dgn