


DATE	
BY	
ORIGINAL SURVEY	
SURVEYED	
PLOTTED	
NOTE BOOK	
TEMPLATE	
AREAS CHECKED	
NO.	

DATE	
BY	
ORIGINAL SURVEY	
SURVEYED	
PLOTTED	
NOTE BOOK	
TEMPLATE	
AREAS CHECKED	
NO.	

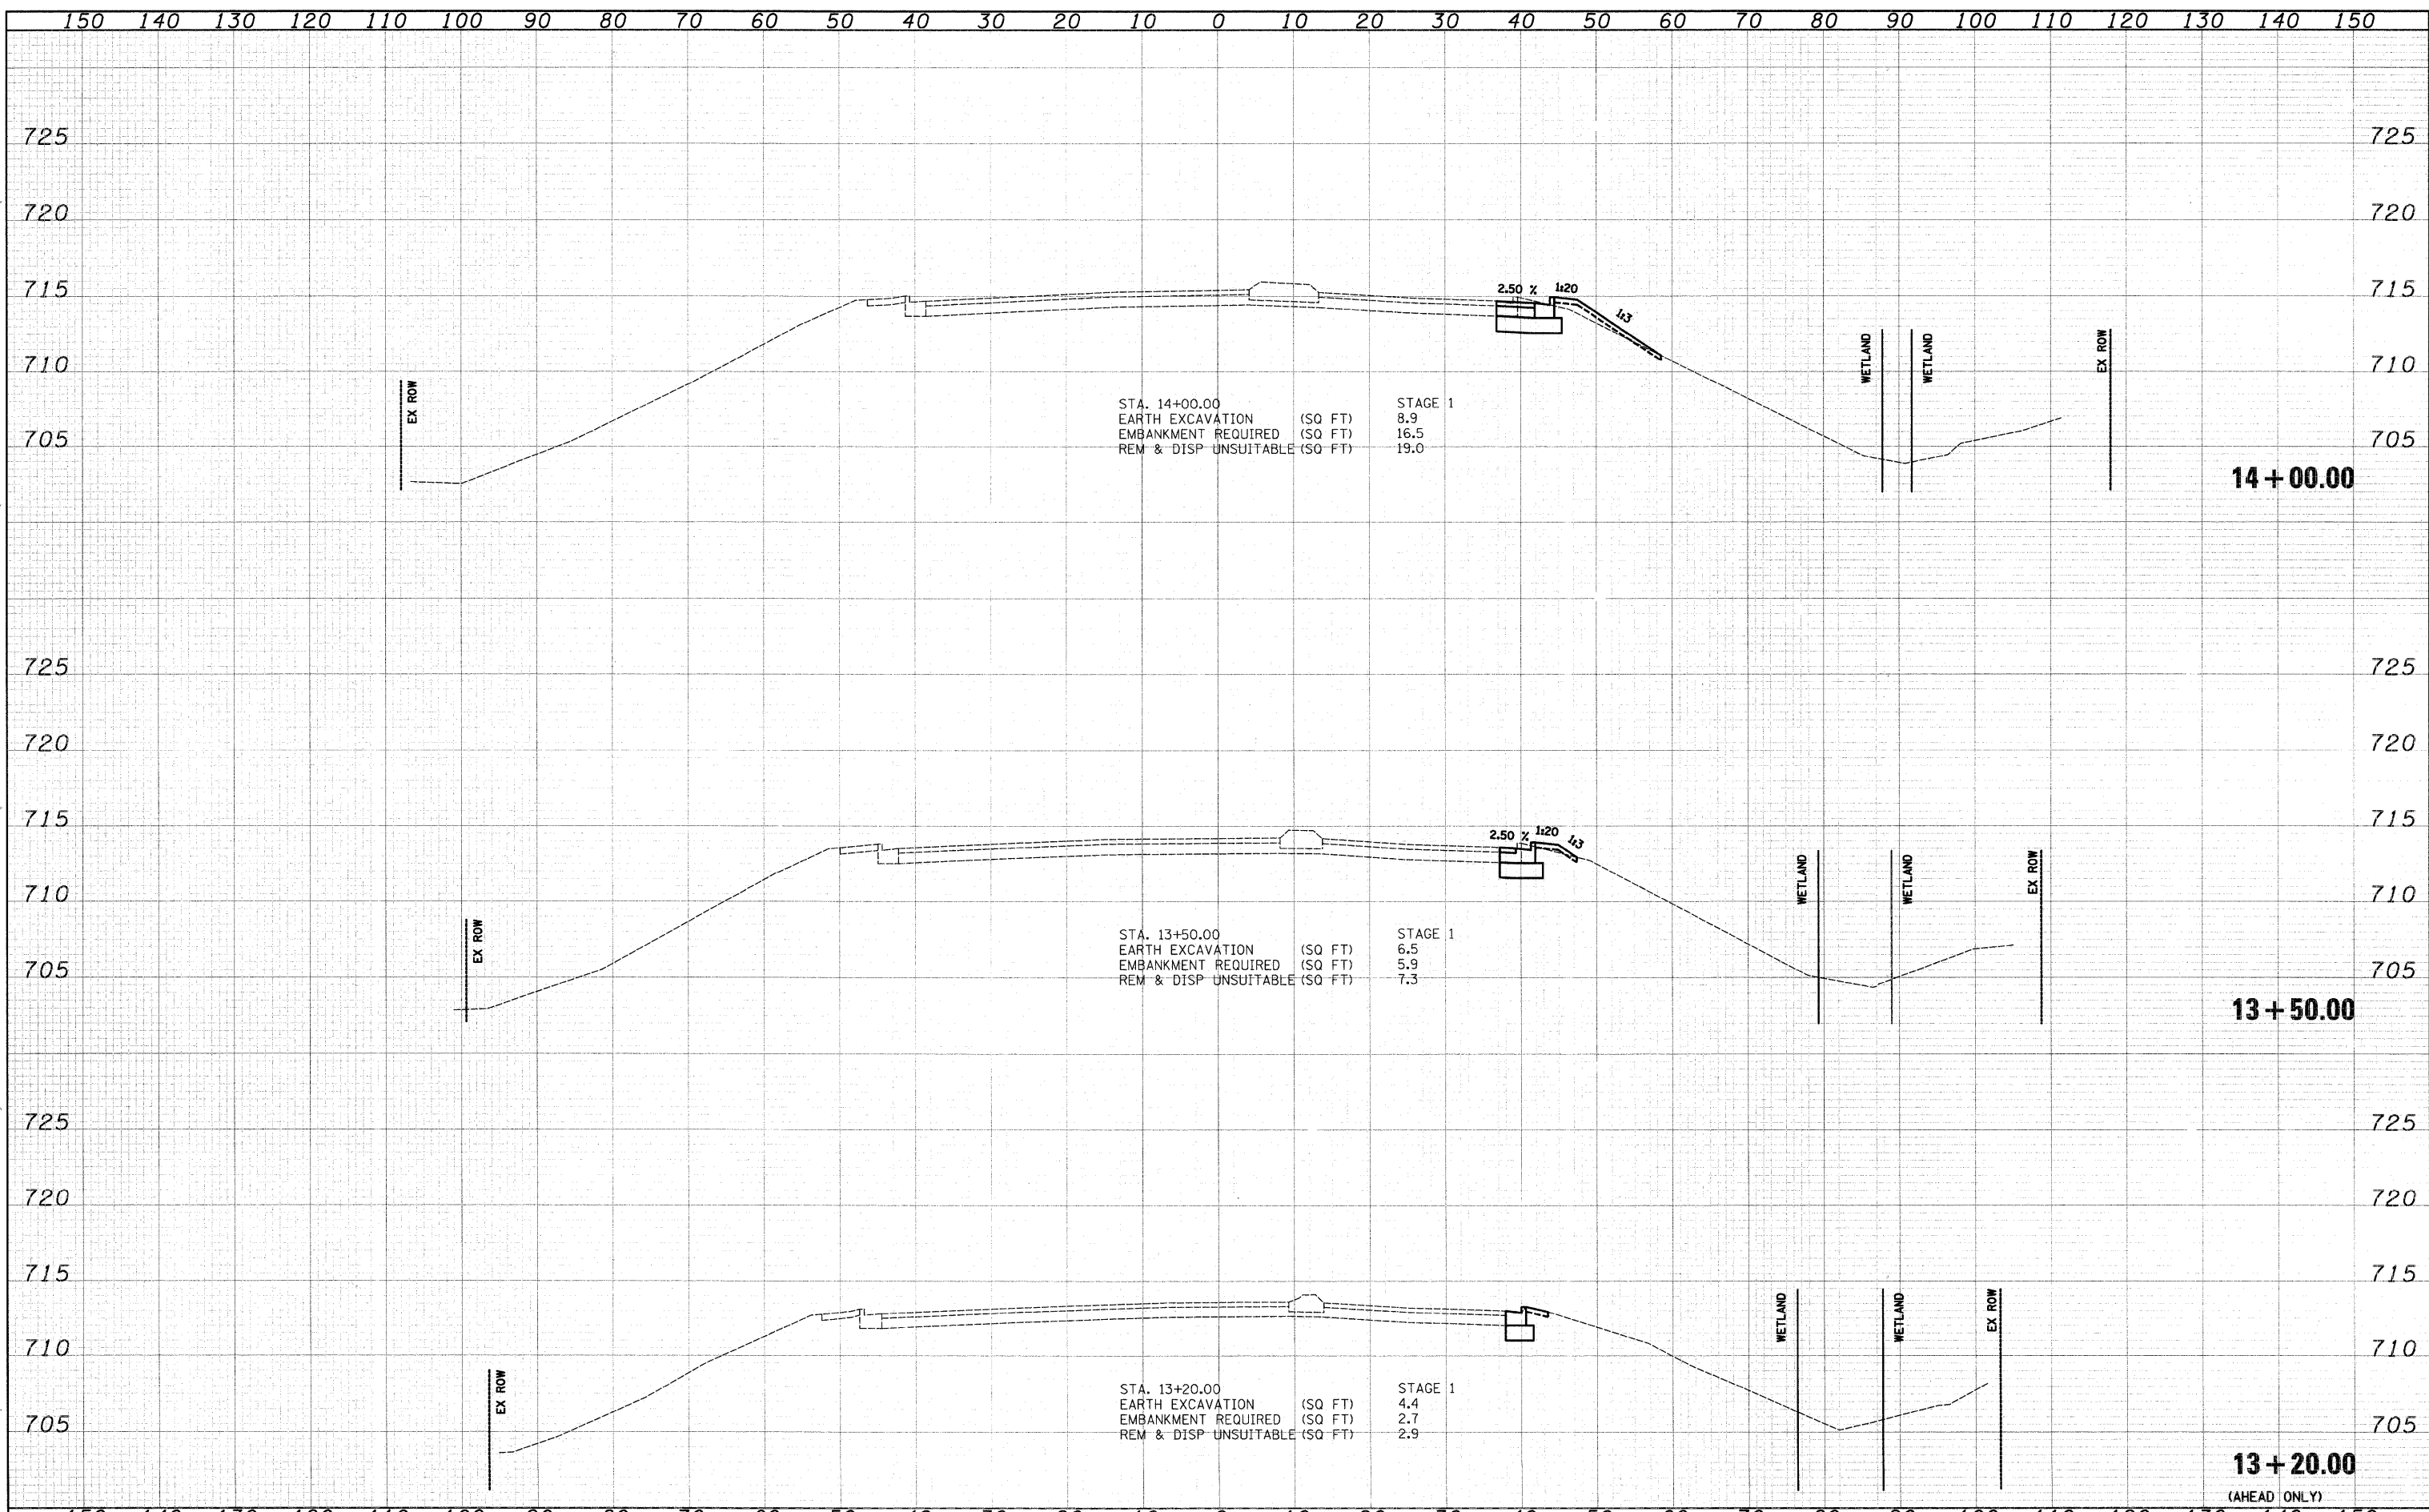

FILE NAME =	USER NAME = djr	DESIGNED - BLG	REVISED -	STATE OF ILLINOIS DEPARTMENT OF TRANSPORTATION				IL ROUTE 53 (BIESTERFIELD ROAD) CROSS SECTIONS				F.A.U. RTE.	SECTION	COUNTY	TOTAL SHEETS	SHEET NO.
... \2349\road\sheet\2349.X_Sec.dgn	PLOT SCALE = 10.0000' / IN.	DRAWN - BLG	REVISED -					SCALE: H: 1"=10'	SHEET NO. 1 OF 16 SHEETS	STA. 13+20.00 TO STA. 14+00.00	1339	09-00054-00-CH	COOK	88	73	
	PLOT DATE = 7/7/2010	CHECKED - DJK	REVISED -					FED. ROAD DIST. NO. 1 ILLINOIS FED. AID PROJECT ARA-M-9003569				CONTRACT NO. 63505				
		DATE - 07-07-10	REVISED -													

V: 1"=5'