


FINAL SURVEY	DATE
SURVEYED	BY
PLOTTED	
NOTE BOOK	
AREAS CHECKED	
NO.	

ORIGINAL SURVEY	DATE
SURVEYED	BY
PLOTTED	
NOTE BOOK	
AREAS CHECKED	
NO.	

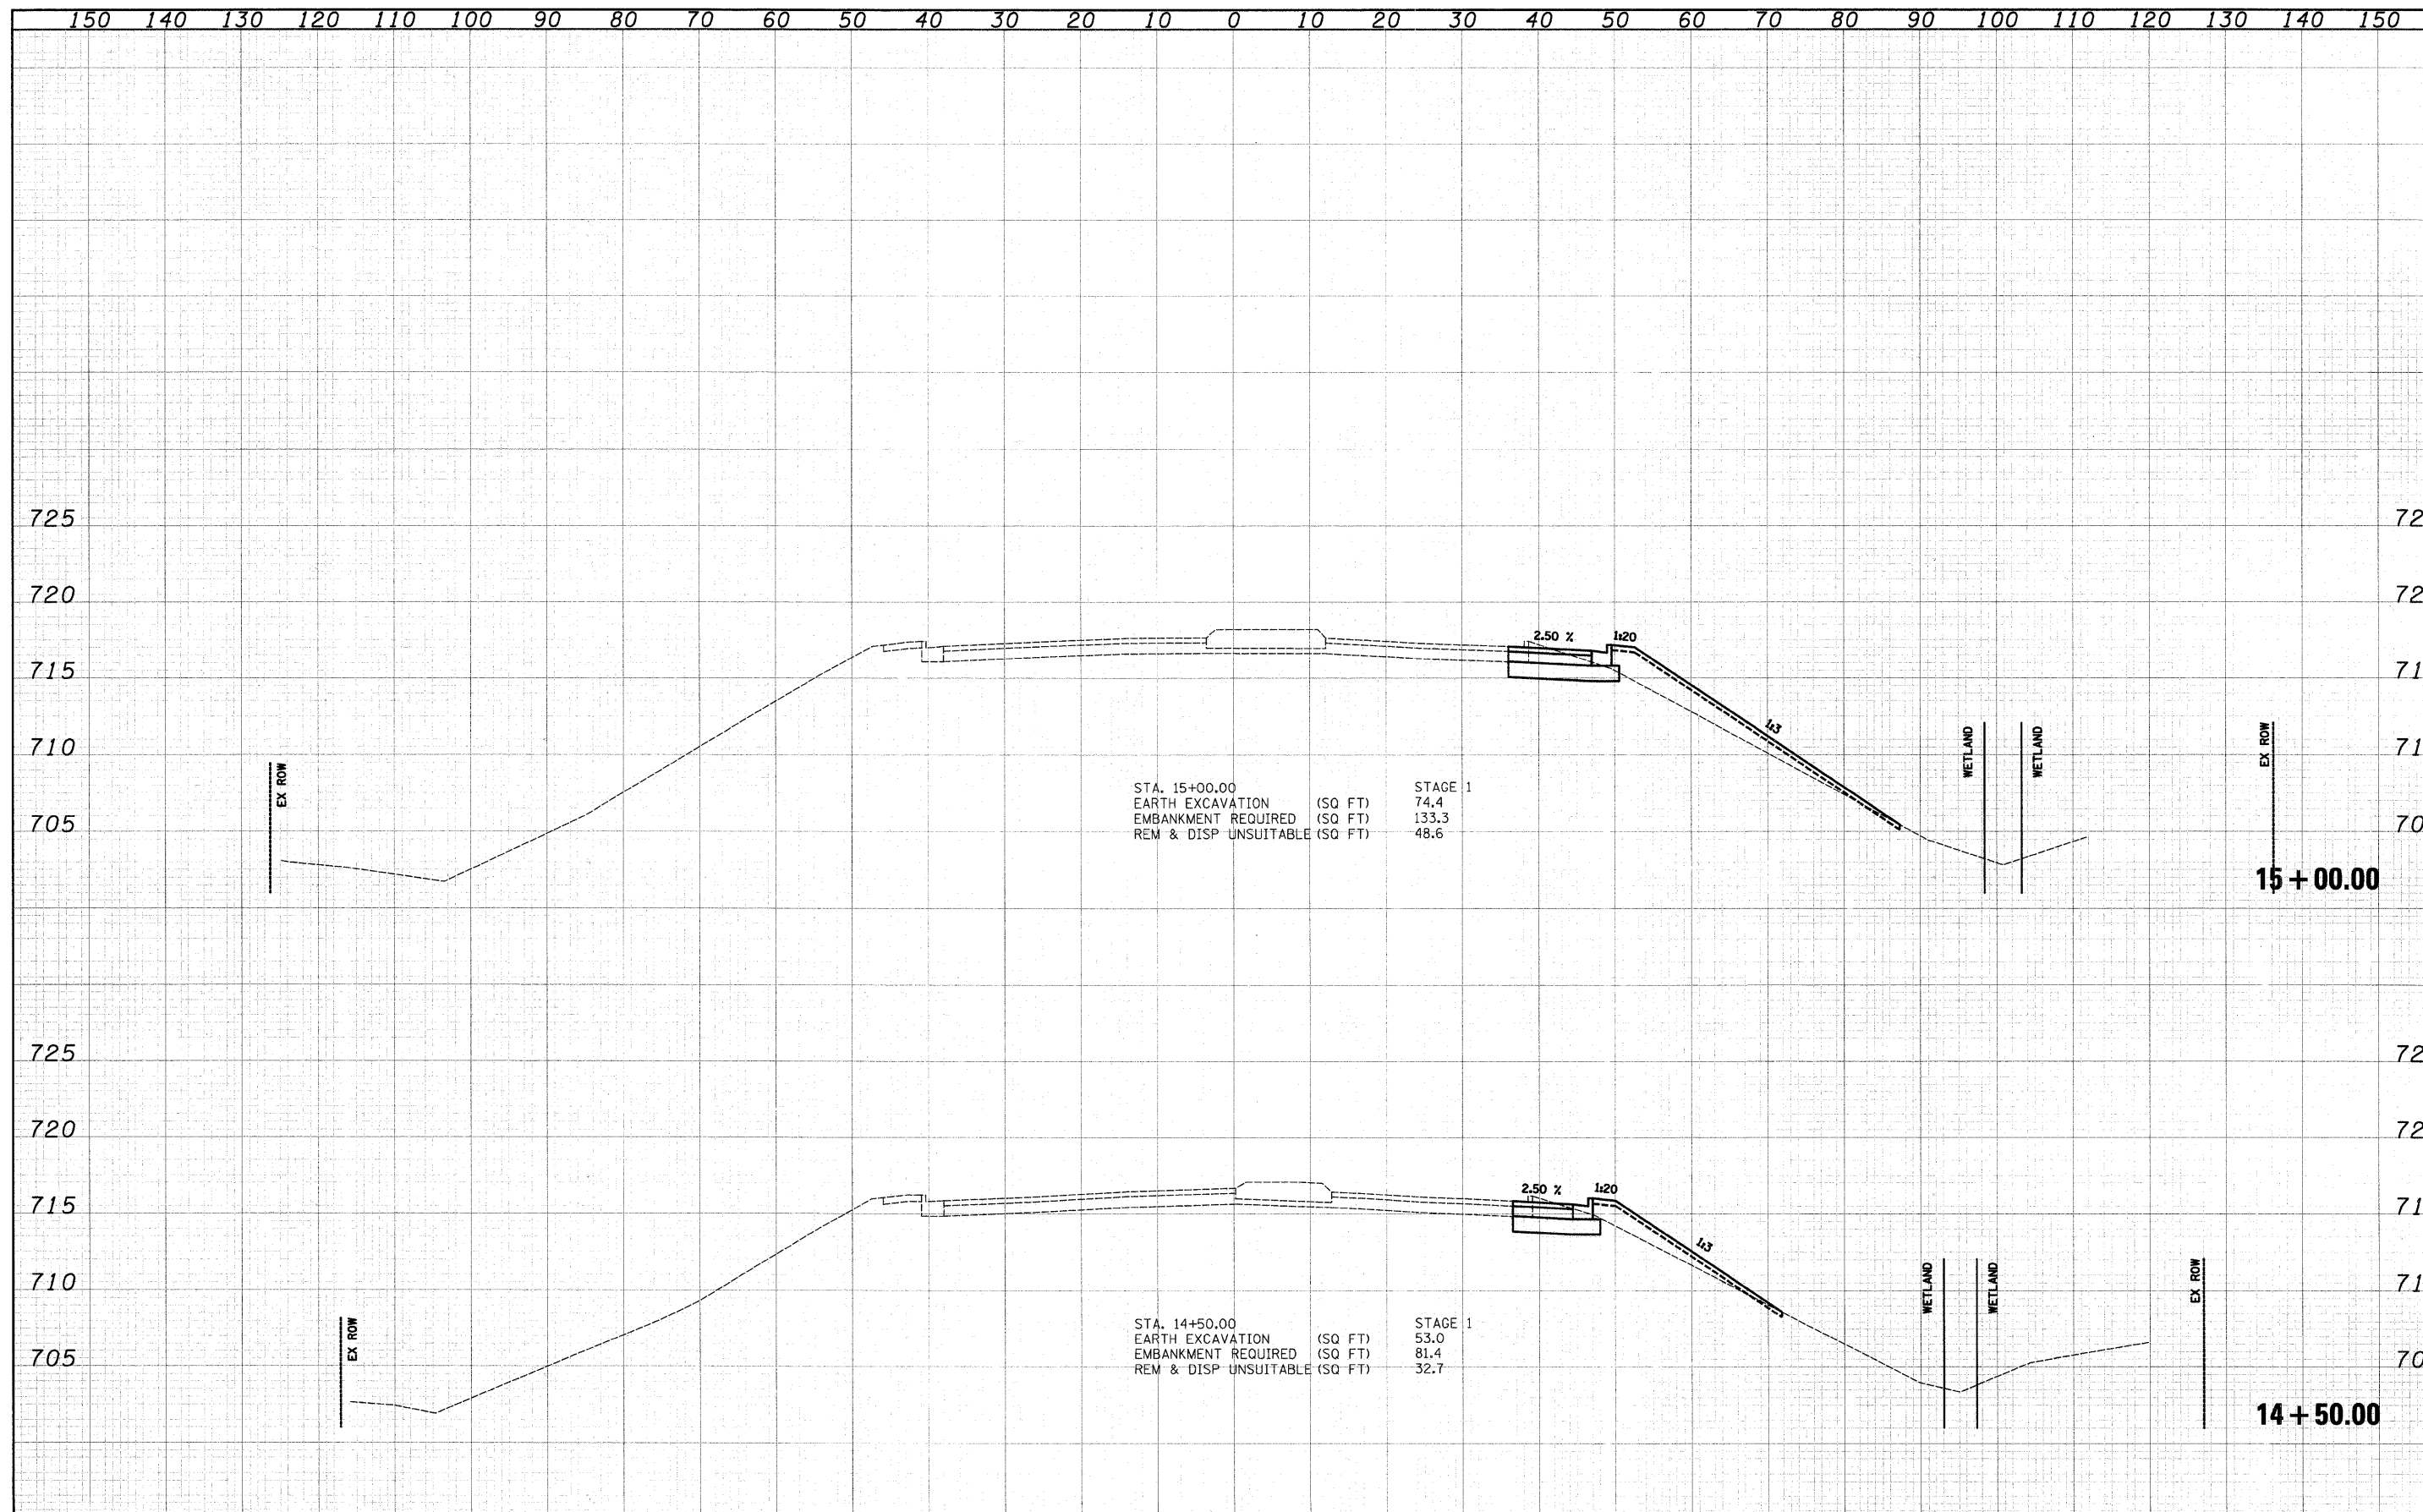

STA. 15+00.00
 EARTH EXCAVATION (SQ FT) 74.4
 EMBANKMENT REQUIRED (SQ FT) 133.3
 REM & DISP UNSUITABLE (SQ FT) 48.6
 STAGE 1

STA. 14+50.00
 EARTH EXCAVATION (SQ FT) 53.0
 EMBANKMENT REQUIRED (SQ FT) 81.4
 REM & DISP UNSUITABLE (SQ FT) 32.7
 STAGE 1

FILE NAME =	USER NAME = djk	DESIGNED - BLG	REVISED -	STATE OF ILLINOIS DEPARTMENT OF TRANSPORTATION	IL ROUTE 53 (BIESTERFIELD ROAD) CROSS SECTIONS	F.A.U. RTE.	SECTION	COUNTY	TOTAL SHEETS	SHEET NO.	
...2349\cad\sheet\2349.X_Sec.dgn		DRAWN - BLG	REVISED -			1339	09-00054-00-CH	COOK	88	74	
		CHECKED - DJK	REVISED -			CONTRACT NO. 63505					
		DATE - 07-07-10	REVISED -			FED. ROAD DIST. NO. 1 ILLINOIS FED. AID PROJECT ARA-M-9003(569)					

SCALE: H: 1"=10'
 V: 1"=5'
 SHEET NO. 2 OF 16 SHEETS
 STA. 14+50.00 TO STA. 15+00.00