


DATE	
BY	
FINAL SURVEY	
PLOTTED	
NOTE BOOK	
TEMPLATE	
NO.	
AREAS CHECKED	

DATE	
BY	
ORIGINAL SURVEY	
PLOTTED	
NOTE BOOK	
TEMPLATE	
NO.	
AREAS CHECKED	

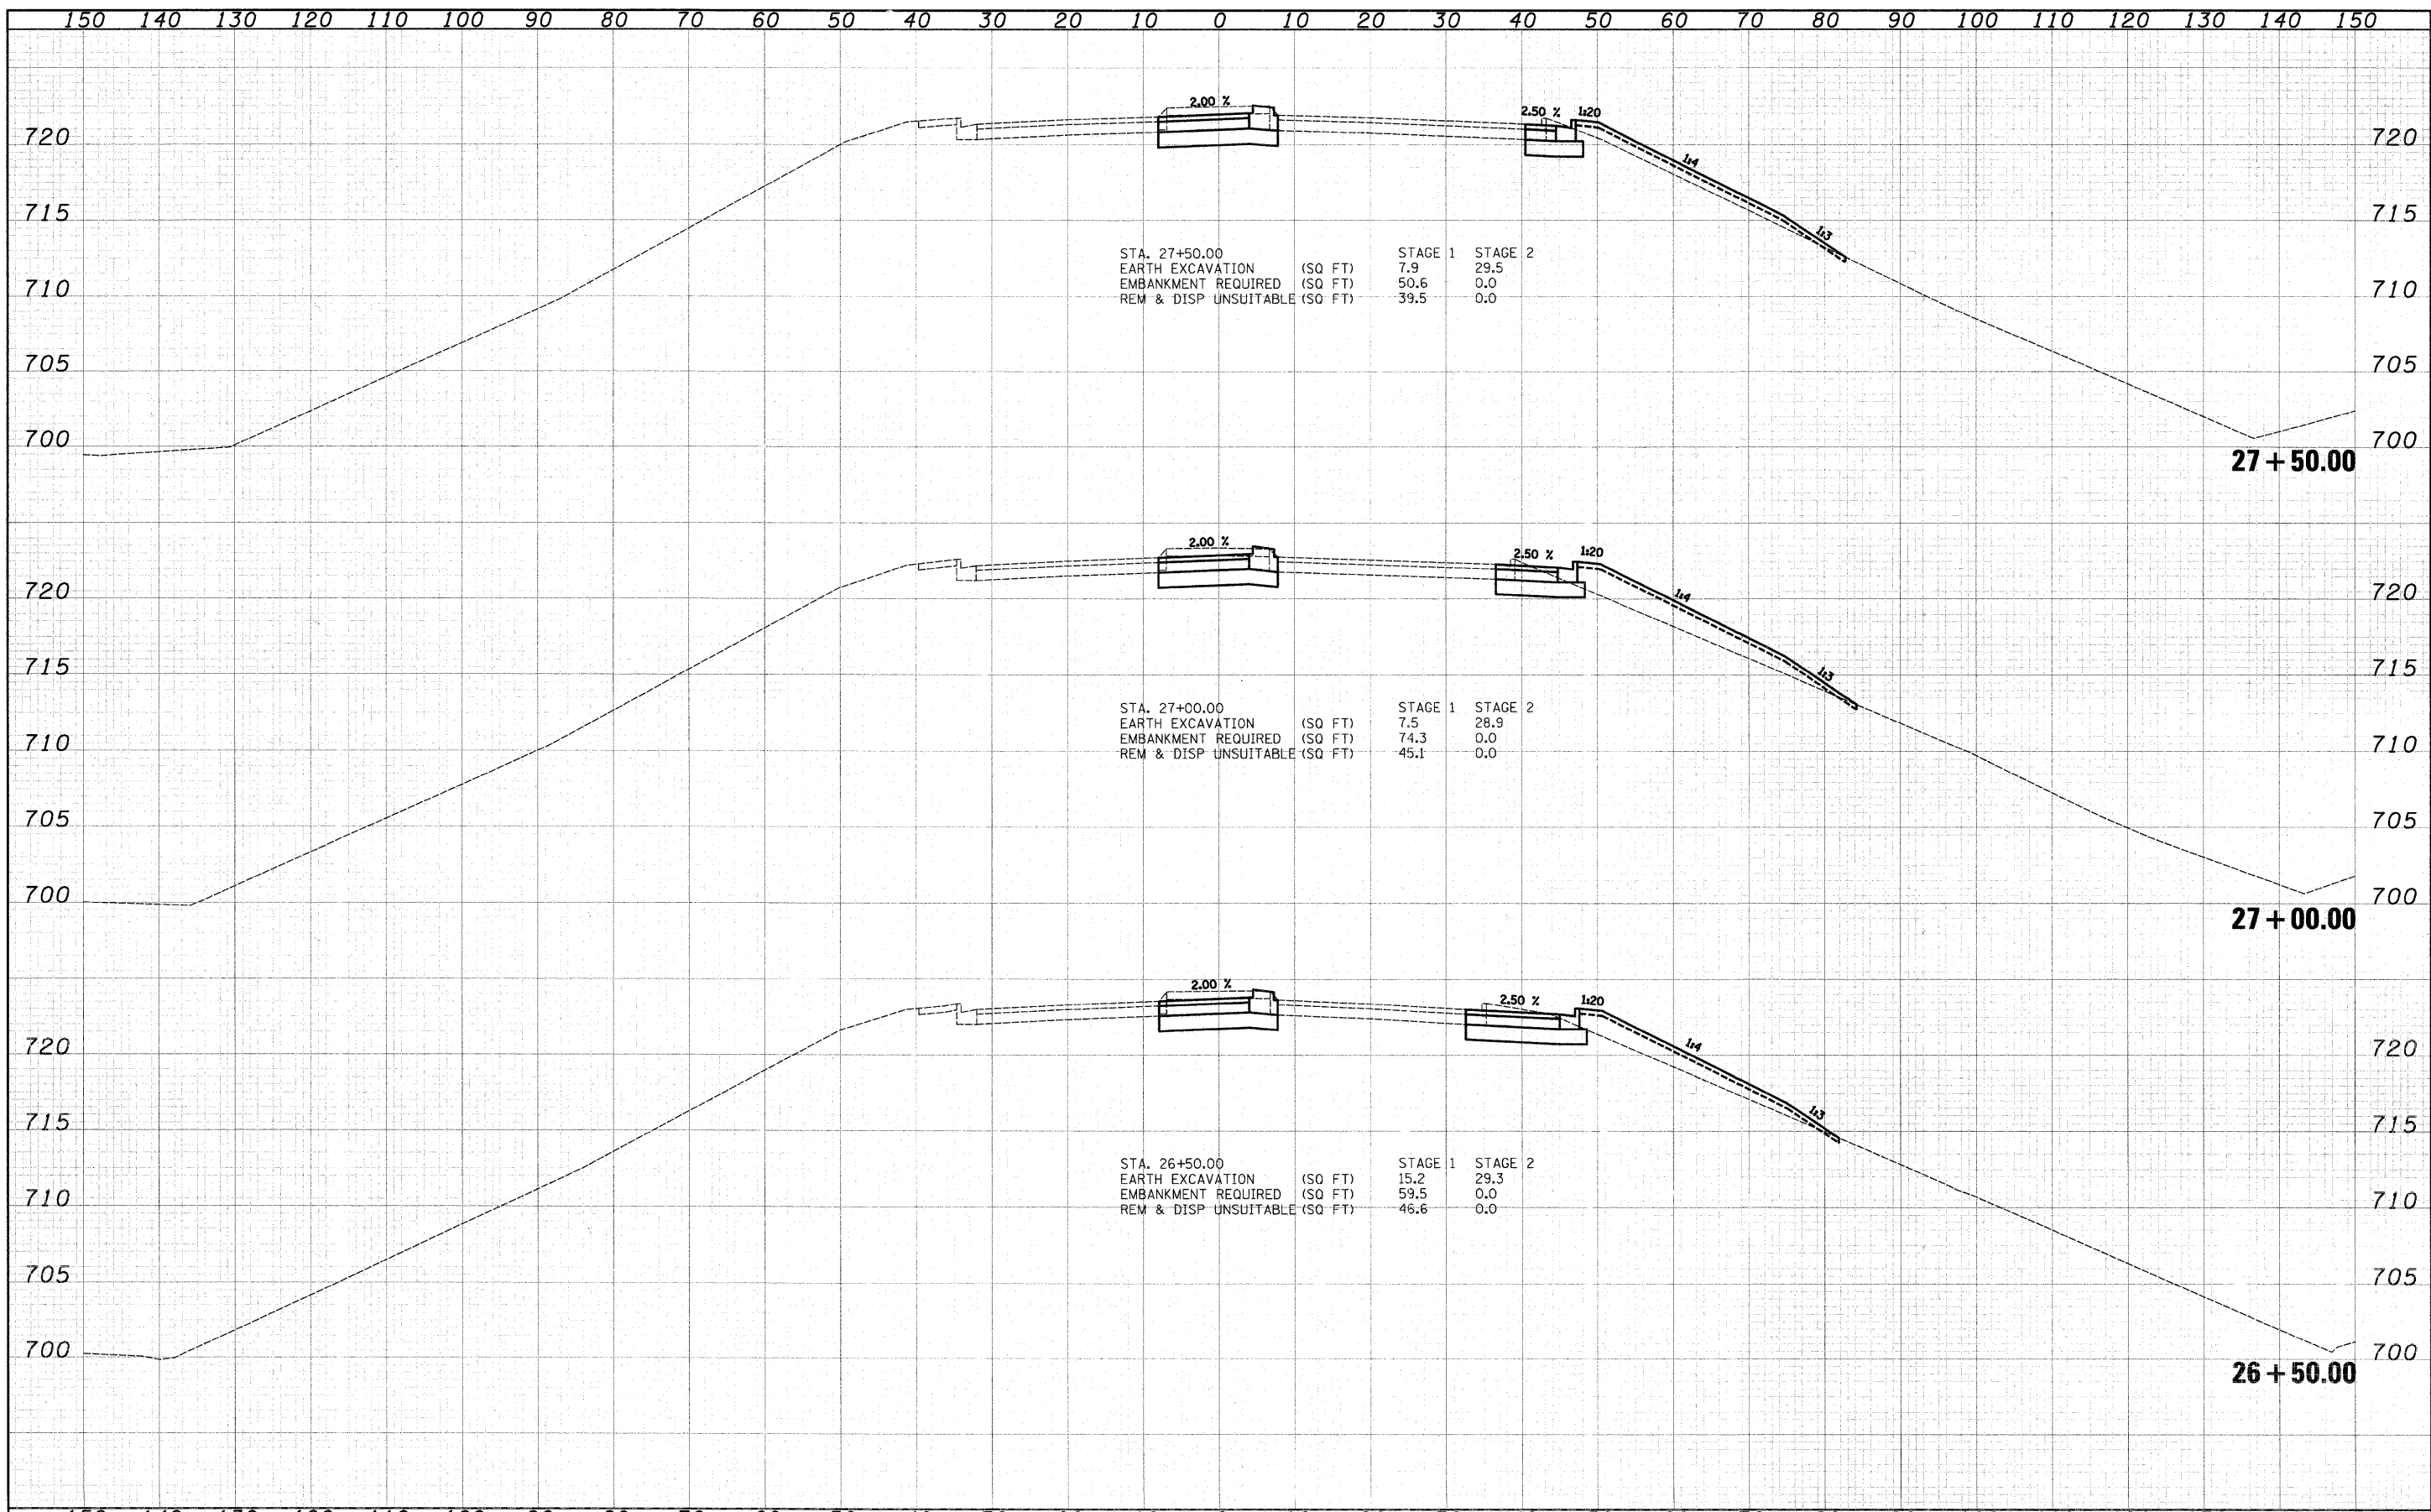

FILE NAME =	USER NAME = djc	DESIGNED - BLG	REVISED -	STATE OF ILLINOIS DEPARTMENT OF TRANSPORTATION	IL ROUTE 53 (BIESTERFIELD ROAD) CROSS SECTIONS	F.A.U. RTE.	SECTION	COUNTY	TOTAL SHEETS	SHEET NO.	
...2349\oad\sheet\2349.X.Sec.dgn	PLLOT SCALE = 10.4798' / IN.	DRAWN - BLG	REVISED -			1339	09-00054-00-CH	COOK	88	81	
PLLOT DATE = 7/7/2010	DATE - 07-07-10	CHECKED - DJK	REVISED -			CONTRACT NO. 63505		FED. ROAD DIST. NO. 1 ILLINOIS FED. AID PROJECT ARA-M-90035691			
		DATE - 07-07-10	REVISED -			SCALE: H: 1"=10'	SHEET NO. 9 OF 16 SHEETS	STA. 26+50.00	TO STA. 27+50.00		