


TYPICAL SECTIONS

STAGE II TYPICAL SECTION - IL RTE 76

STA 227+00 - STA 231+51.50 & STA 242+27.99 - STA 246+00

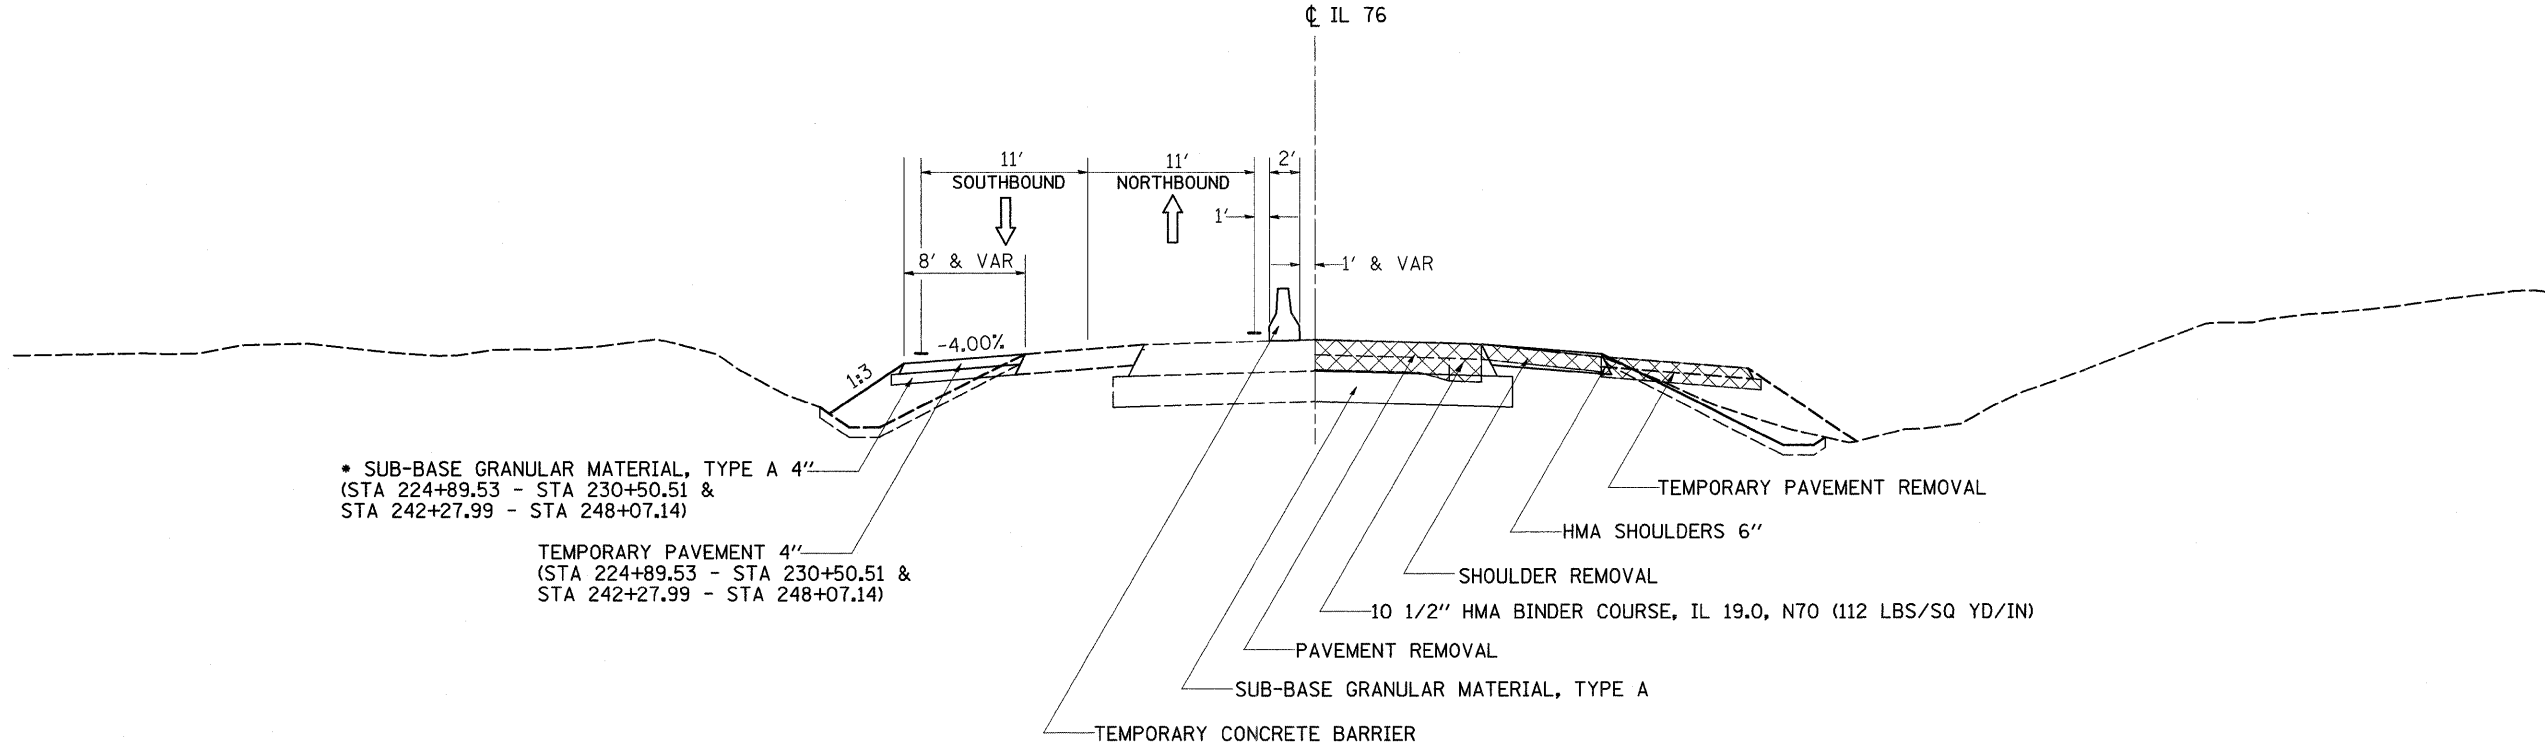

* SUB-BASE GRANULAR MATERIAL, TYPE A 4"
(STA 224+89.53 - STA 230+50.51 &
STA 242+27.99 - STA 248+07.14)

TEMPORARY PAVEMENT 4"
(STA 224+89.53 - STA 230+50.51 &
STA 242+27.99 - STA 248+07.14)

TEMPORARY PAVEMENT REMOVAL

HMA SHOULDERS 6"

SHOULDER REMOVAL

10 1/2" HMA BINDER COURSE, IL 19.0, N70 (112 LBS/SQ YD/IN)

PAVEMENT REMOVAL

SUB-BASE GRANULAR MATERIAL, TYPE A

TEMPORARY CONCRETE BARRIER

* QUANTITIES ARE INCREASED IN THE SCHEDULE TO ACCOMMODATE FOR 12" SHOULD MATERIALS DECIDE TO CHOOSE IN THE FIELD. CONTACT JAN TWARDOWSKI IN THE DISTRICT MATERIALS SECTION PRIOR TO EXCAVATING FOR THE SUB-BASE GRANULAR MATERIAL, TYPE A 4"

FILE NAME =	USER NAME = goffjl	DESIGNED -	REVISED -	STATE OF ILLINOIS DEPARTMENT OF TRANSPORTATION	TYPICAL SECTIONS			F.A.P. RTE.	SECTION	COUNTY	TOTAL SHEETS	SHEET NO.
es:\pwwork\PIWIDOT\GOFFJL\dms85434\d08988typ.dgn	8typ.dgn	DRAWN -	REVISED -					754	101M-1	BOONE	74	10
PLOT SCALE = 50,0000 "/ IN.	CHECKED -	REVISED -	REVISED -		CONTRACT NO. 64E34			ILLINOIS FED. AID PROJECT				
PLOT DATE = Tue Mar 09 10:18:16 2010	DATE -	REVISED -	REVISED -		SCALE:	SHEET NO.	OF SHEETS	STA.	TO STA.			