



STAGE 1

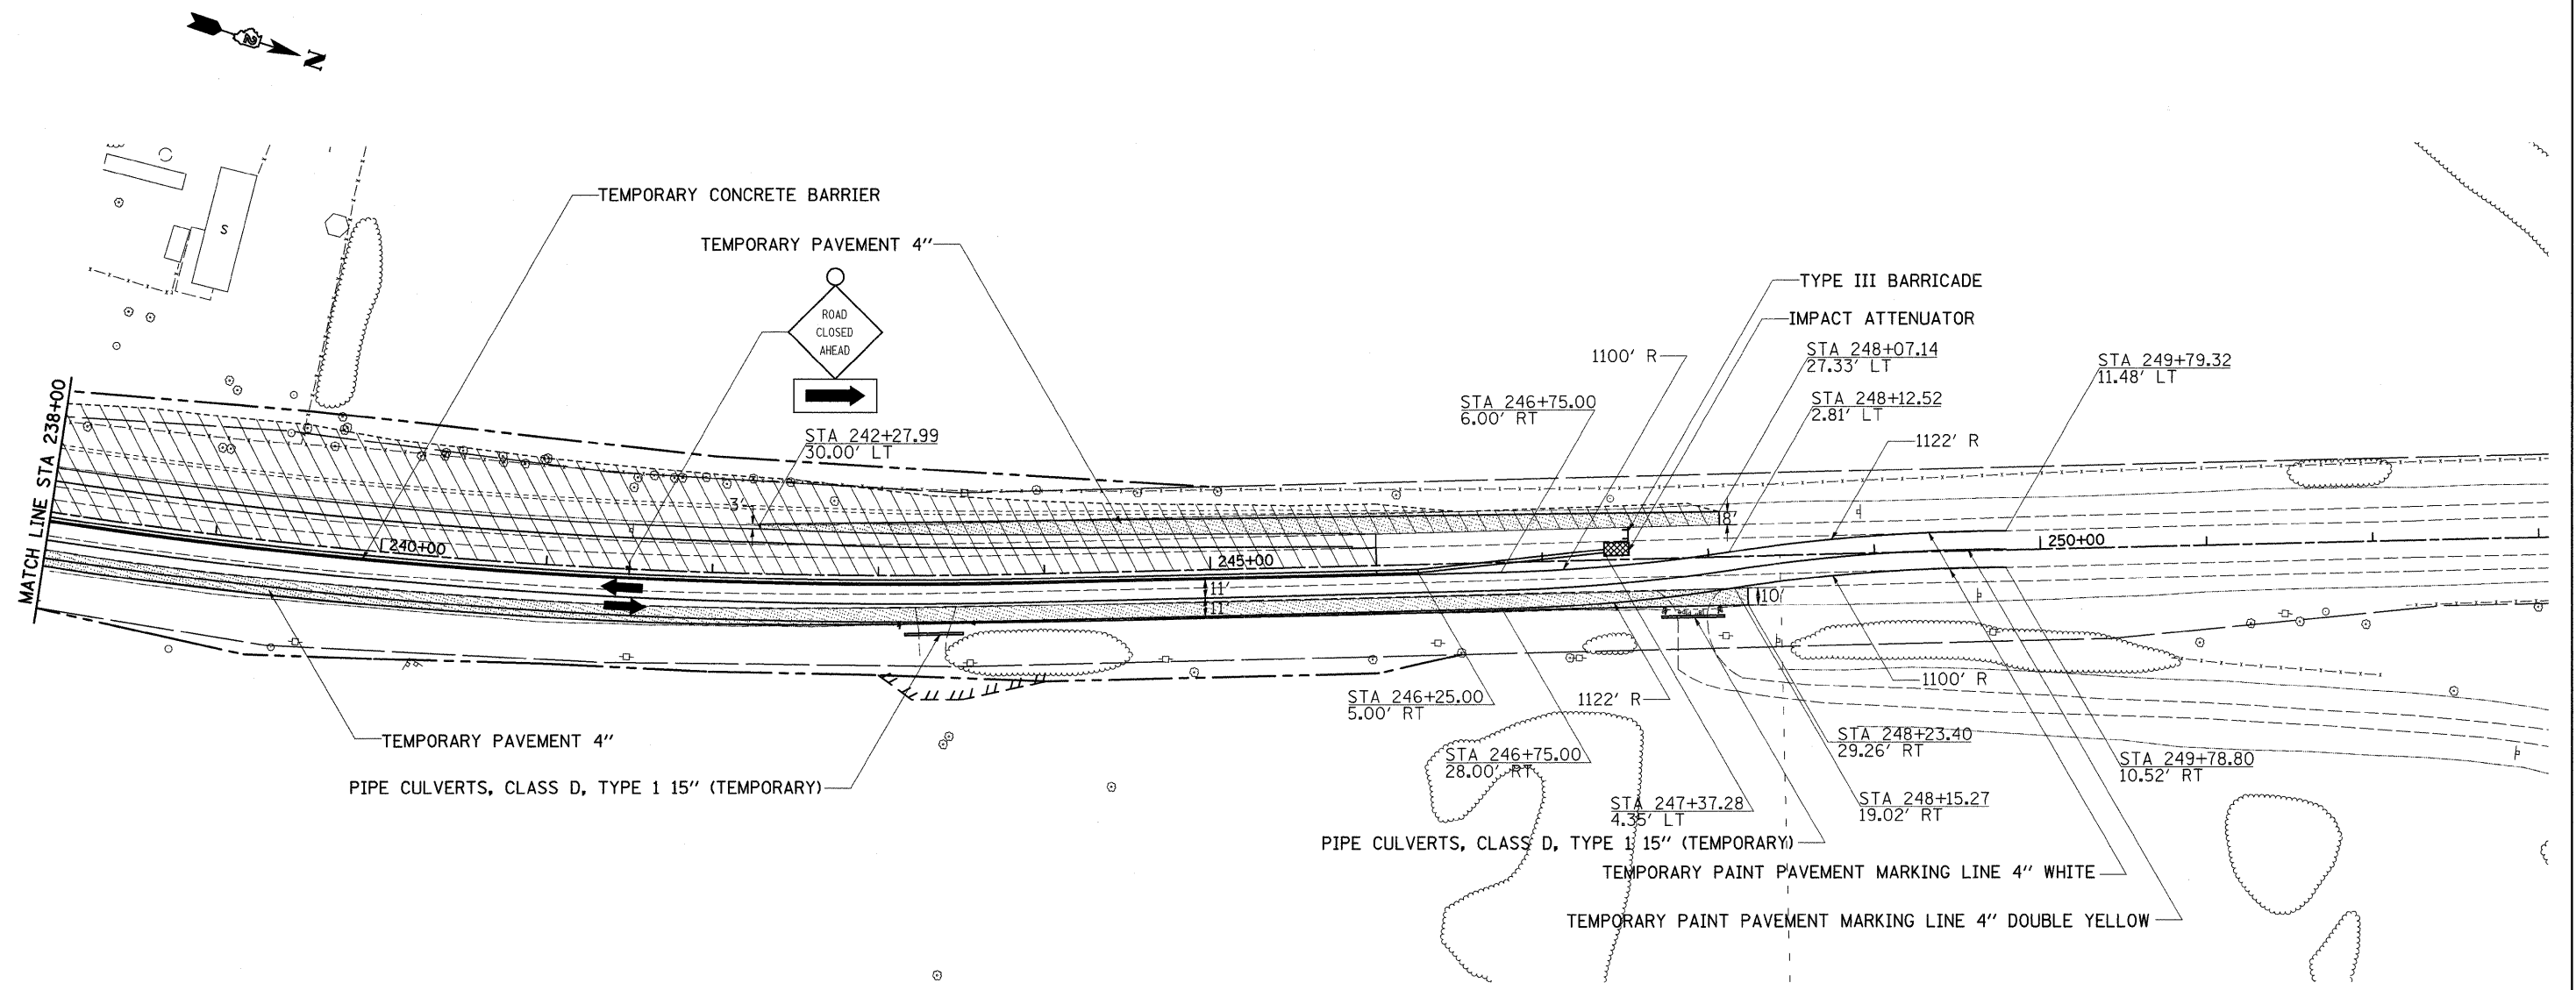

SIGNING & DEVICES TO BE SET UP ACCORDING TO TRAFFIC CONTROL STANDARD 701331

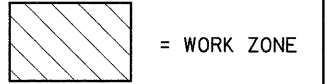

FILE NAME =	USER NAME = goffjl	DESIGNED -	REVISED -
c:\pw\work\PIWIDOT\GOFFJL\dms85434\d089\stg.dgn		DRAWN -	REVISED -
PLOT SCALE = 50.0000' / IN.		CHECKED -	REVISED -
PLOT DATE = Tue Mar 09 10:17:47 2010		DATE -	REVISED -

**STATE OF ILLINOIS
DEPARTMENT OF TRANSPORTATION**

STAGING DETAILS			
SCALE:	SHEET NO.	OF SHEETS	STA. TO STA.

F.A.P. RTE.	SECTION	COUNTY	TOTAL SHEETS	SHEET NO.
754	101M-1	BOONE	74	25
CONTRACT NO. 64E34				
ILLINOIS FED. AID PROJECT				