



STAGE 2

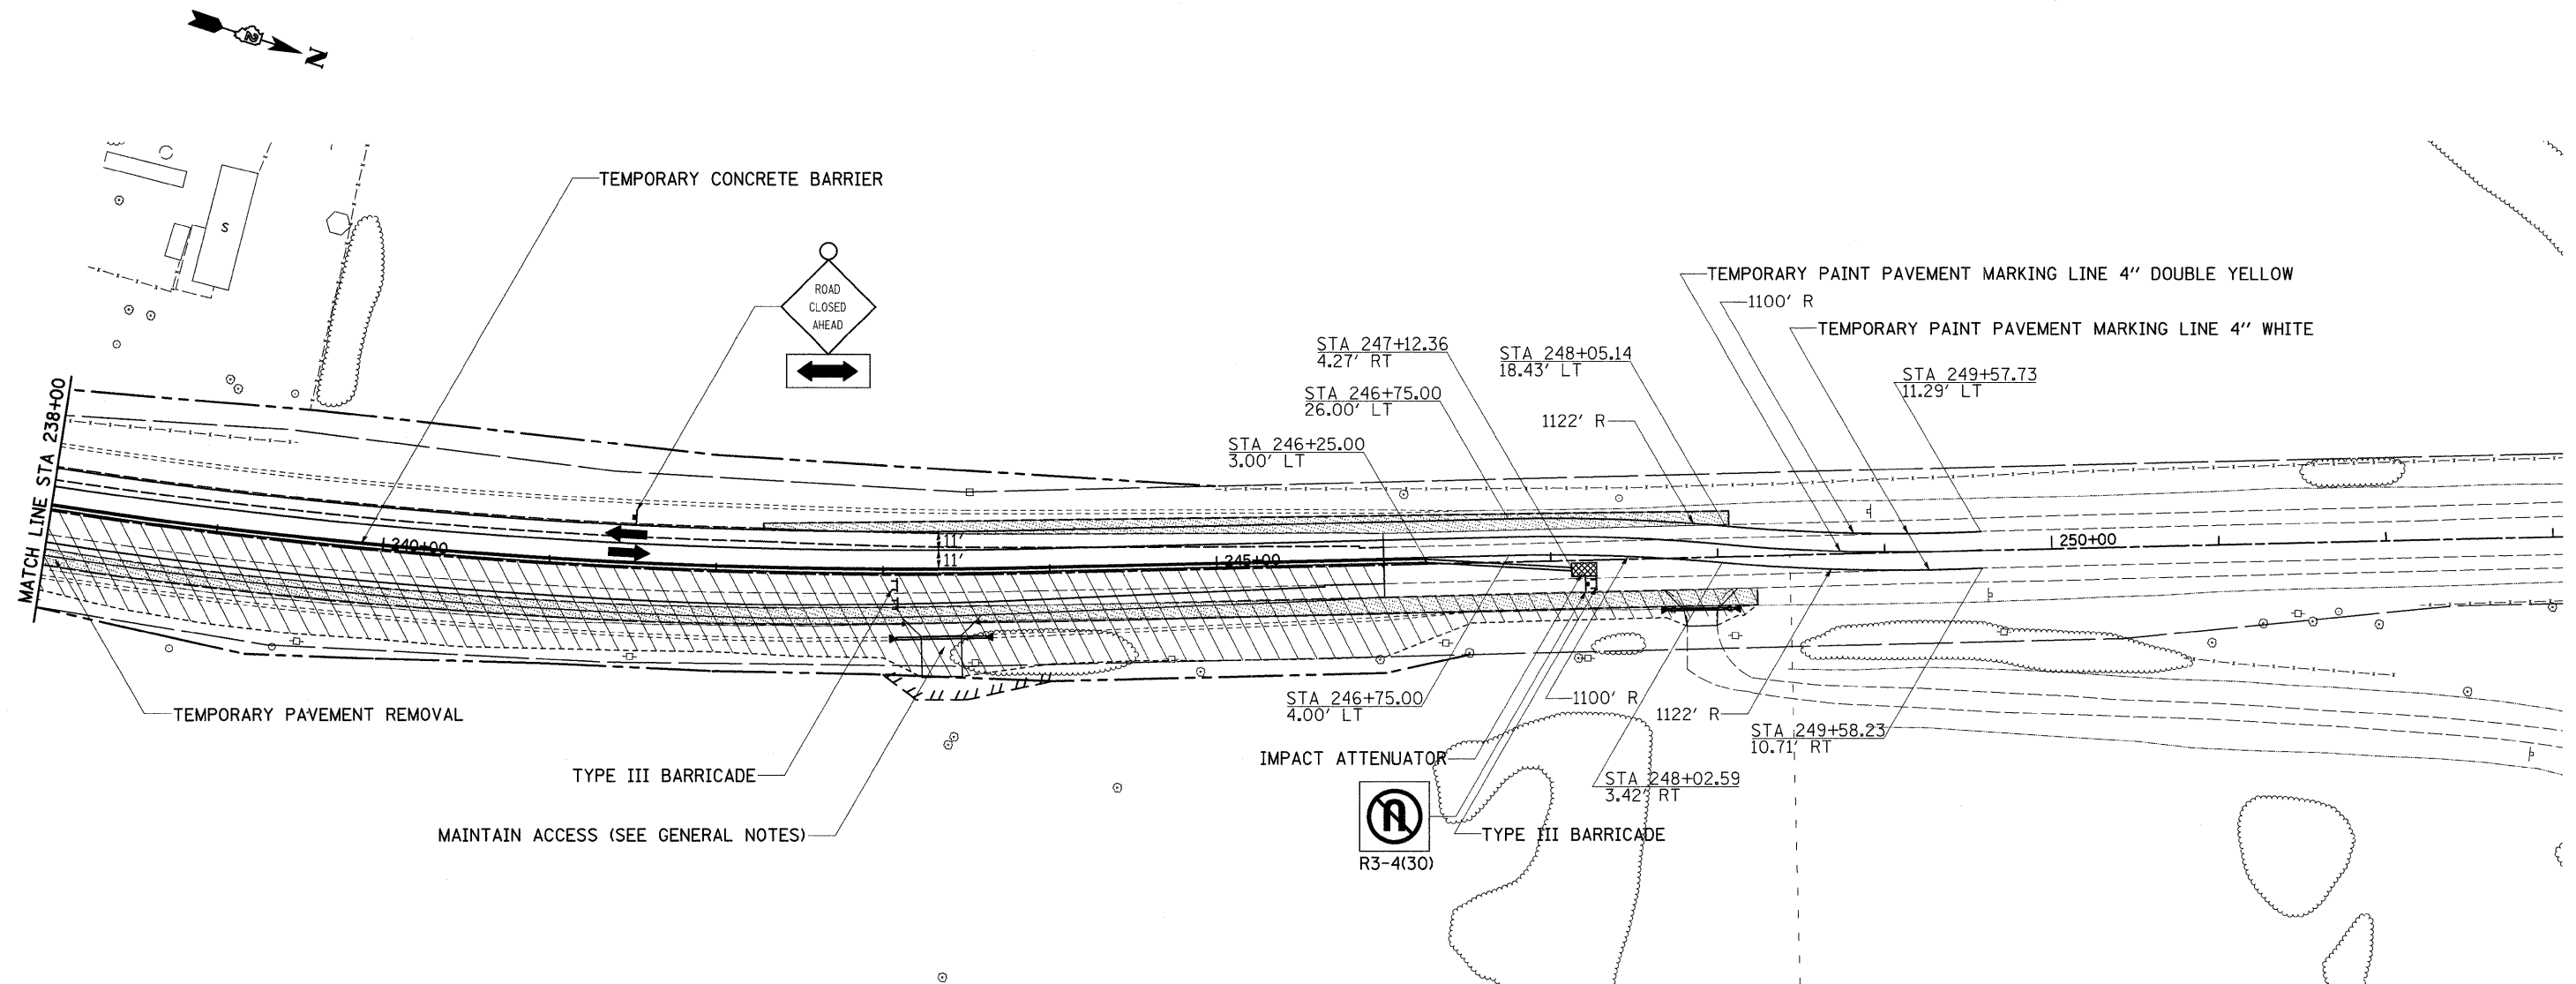

SIGNING & DEVICES TO BE SET UP ACCORDING TO TRAFFIC CONTROL STANDARD 701331

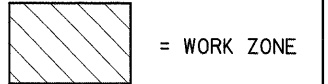

FILE NAME =	USER NAME = goffjl	DESIGNED -	REVISED -
ct:\pw\work\PIWIDOT\GOFFJL\dms85434\d089	bstg.dgn	DRAWN -	REVISED -
PLOT SCALE = 50.0000' / IN.	CHECKED -	REVISED -	REVISED -
PLOT DATE = Tue Mar 09 10:17:59 2010	DATE -	REVISED -	REVISED -

**STATE OF ILLINOIS
DEPARTMENT OF TRANSPORTATION**

STAGING DETAILS				
SCALE:	SHEET NO.	OF SHEETS	STA.	TO STA.

F.A.P. RTE. 754	SECTION 101M-1	COUNTY BOONE	TOTAL SHEETS 74	SHEET NO. 28
CONTRACT NO. 64E34				
ILLINOIS FED. AID PROJECT				