



SEEDING & PAVEMENT MARKING DETAILS

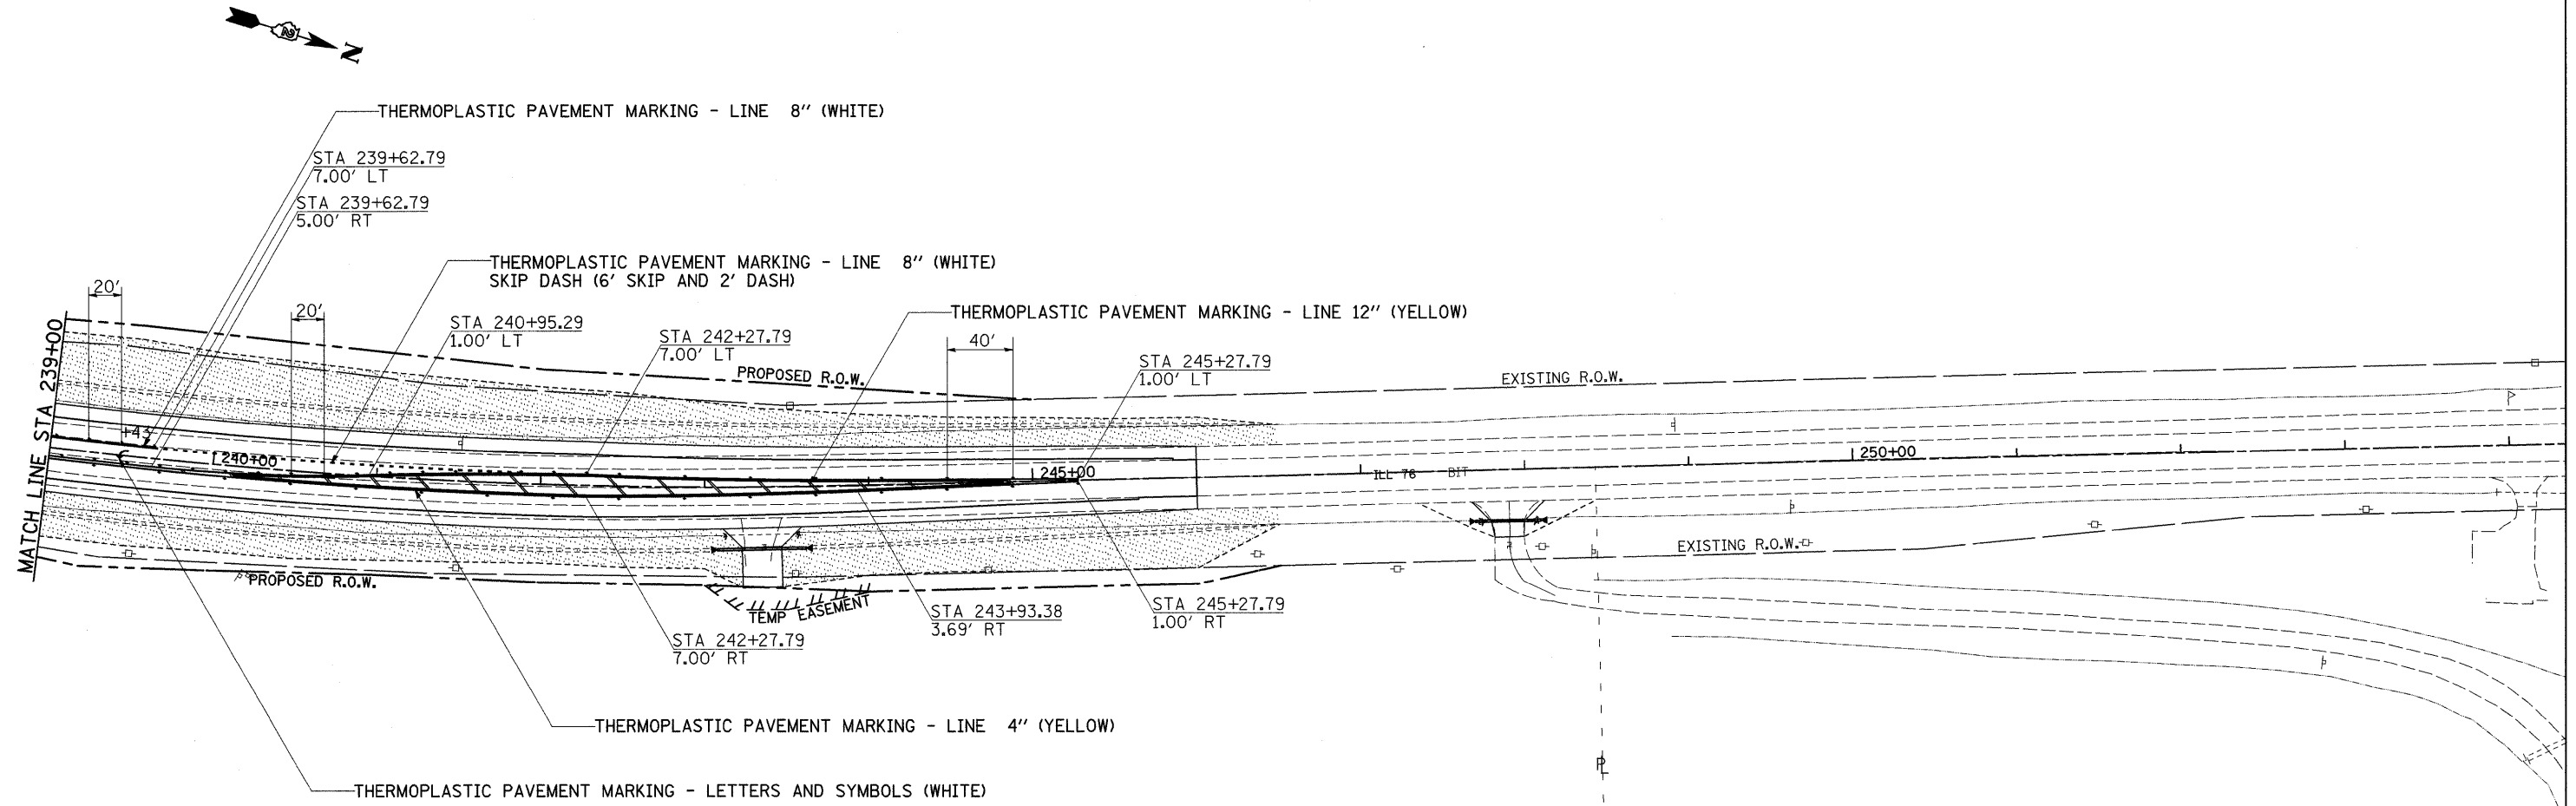

LEGEND	
	= SEEDING (SEE DETAIL)
	= ONE-WAY CRYSTAL MARKER
	= TWO-WAY AMBER MARKER

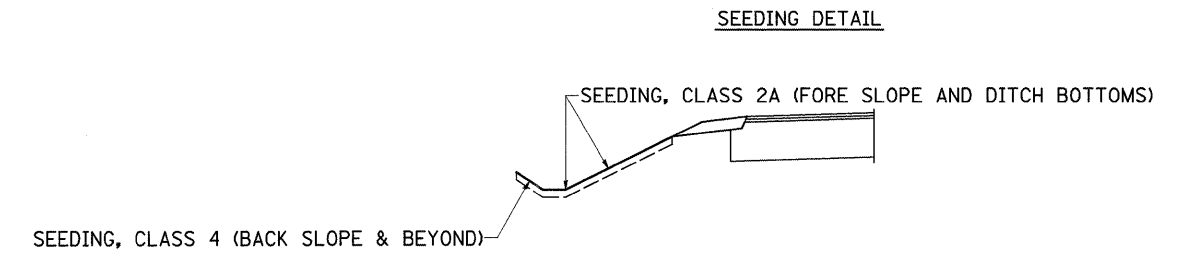

FILE NAME =	USER NAME = goffjl	DESIGNED -	REVISED -	STATE OF ILLINOIS DEPARTMENT OF TRANSPORTATION	SEEDING & PAVEMENT MARKING DETAILS	F.A.P. RTE.	SECTION	COUNTY	TOTAL SHEETS	SHEET NO.
ct\pw_work\VPWIDOT\GOFFJL\dms85434\08988pmk.dgn		DRAWN -	REVISED -			754	101M-1	BOONE	74	35
PLOT SCALE = 50.0000' / IN.		CHECKED -	REVISED -			CONTRACT NO. 64E34				
PLOT DATE = Tue Mar 09 10:16:46 2010		DATE -	REVISED -			ILLINOIS FED. AID PROJECT				
SCALE: SHEET NO. OF SHEETS STA. TO STA.										