



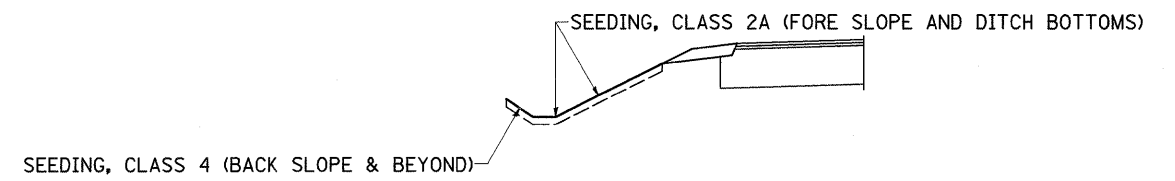
SEEDING & PAVEMENT MARKING DETAILS

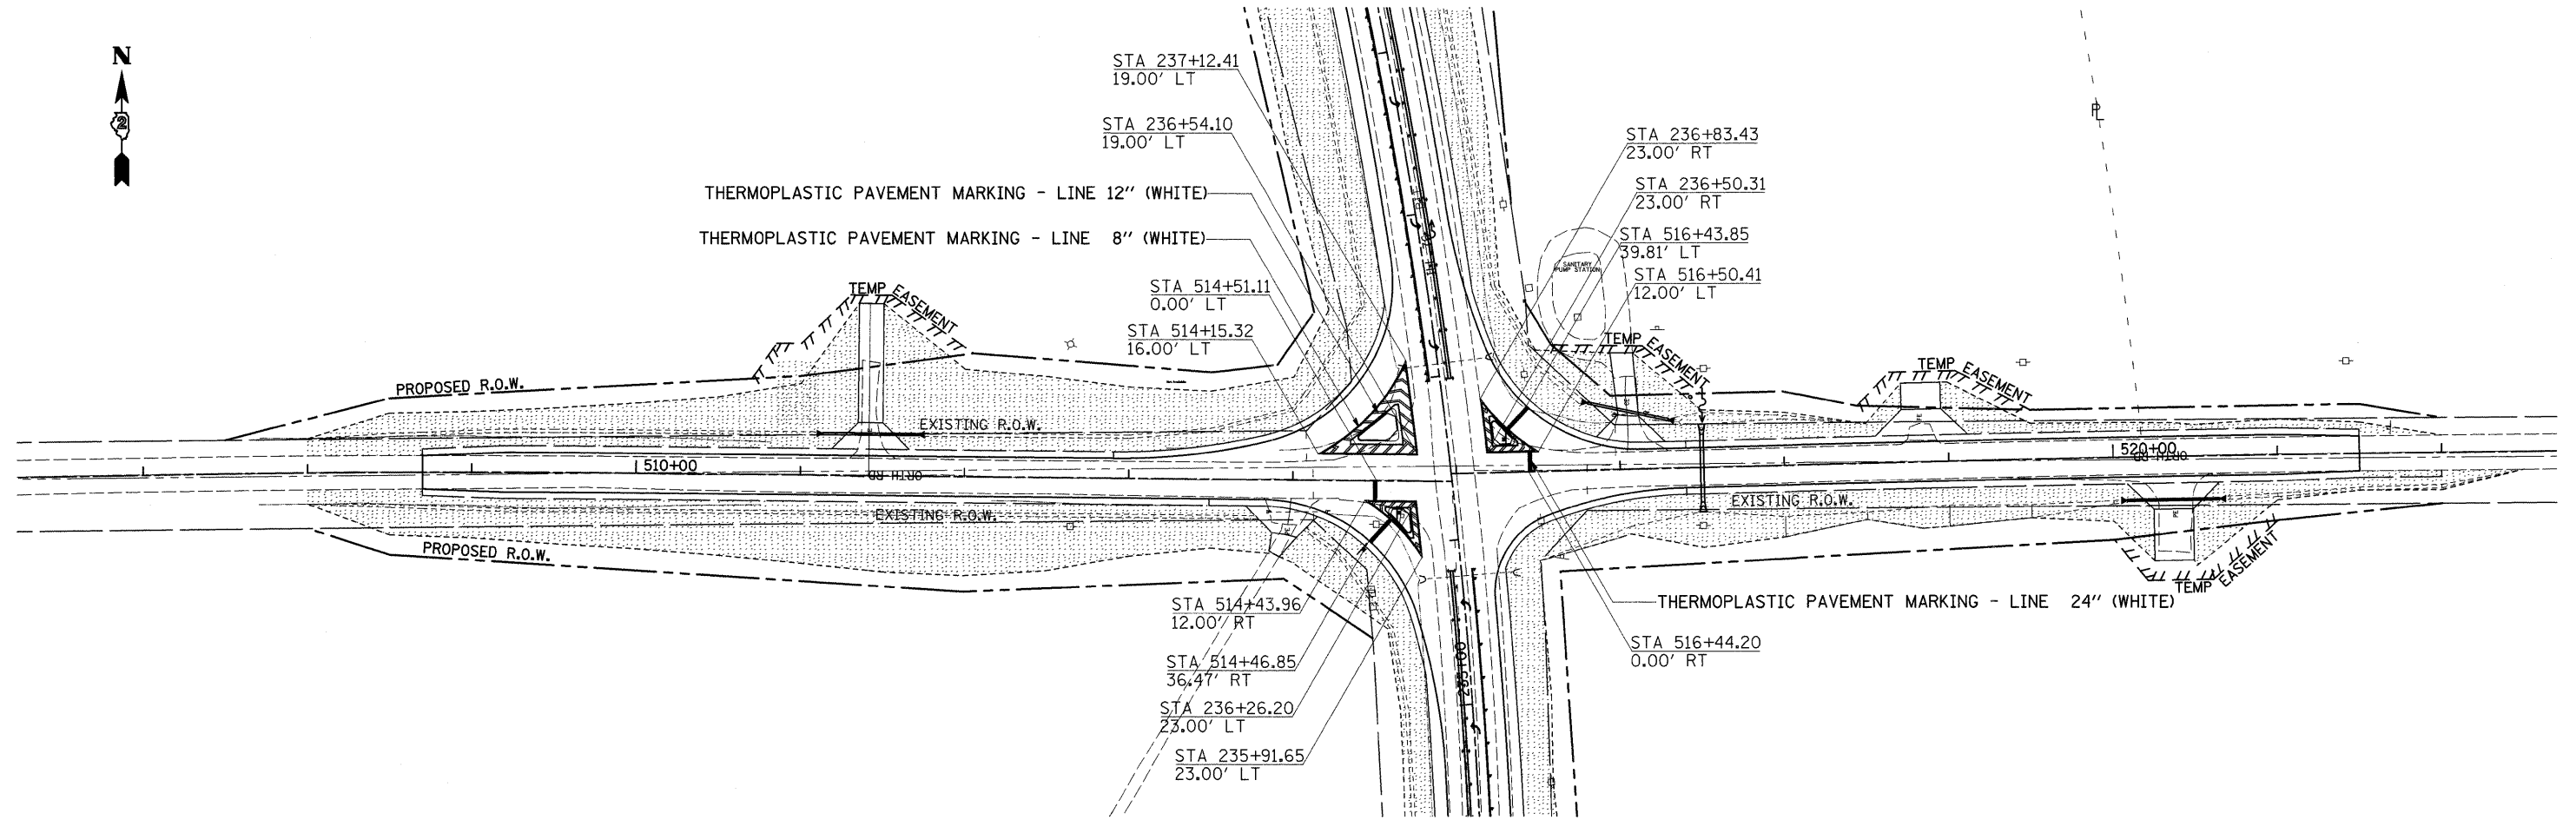

LEGEND

 = SEEDING (SEE DETAIL)

SEEDING DETAIL



FILE NAME =	USER NAME = goffjl	DESIGNED -	REVISED -	STATE OF ILLINOIS DEPARTMENT OF TRANSPORTATION	SEEDING & PAVEMENT MARKING DETAILS	F.A.P. RTE.	SECTION	COUNTY	TOTAL SHEETS	SHEET NO.
ct:\pwwork\NPWIDOT\GOFFJL\dms85434\200903\pml.dgn		DRAWN -	REVISED -			754	101M-1	BOONE	74	36
PLOT SCALE = 50.0000' / IN.		CHECKED -	REVISED -			SCALE: SHEET NO. OF SHEETS STA. TO STA.		CONTRACT NO. 64E34		
PLOT DATE = Tue Mar 09 10:16:48 2010		DATE -	REVISED -			ILLINOIS FED. AID PROJECT				