


DATE	
BY	
FINAL SURVEY	
NOTED BOOK	
NO.	
ORIGINAL SURVEY	
NOTED BOOK	
NO.	
PLOTTED	
TEMPLATE	
AREAS	
CHECKED	

DATE	
BY	
ORIGINAL SURVEY	
NOTED BOOK	
NO.	
PLOTTED	
TEMPLATE	
AREAS	
CHECKED	

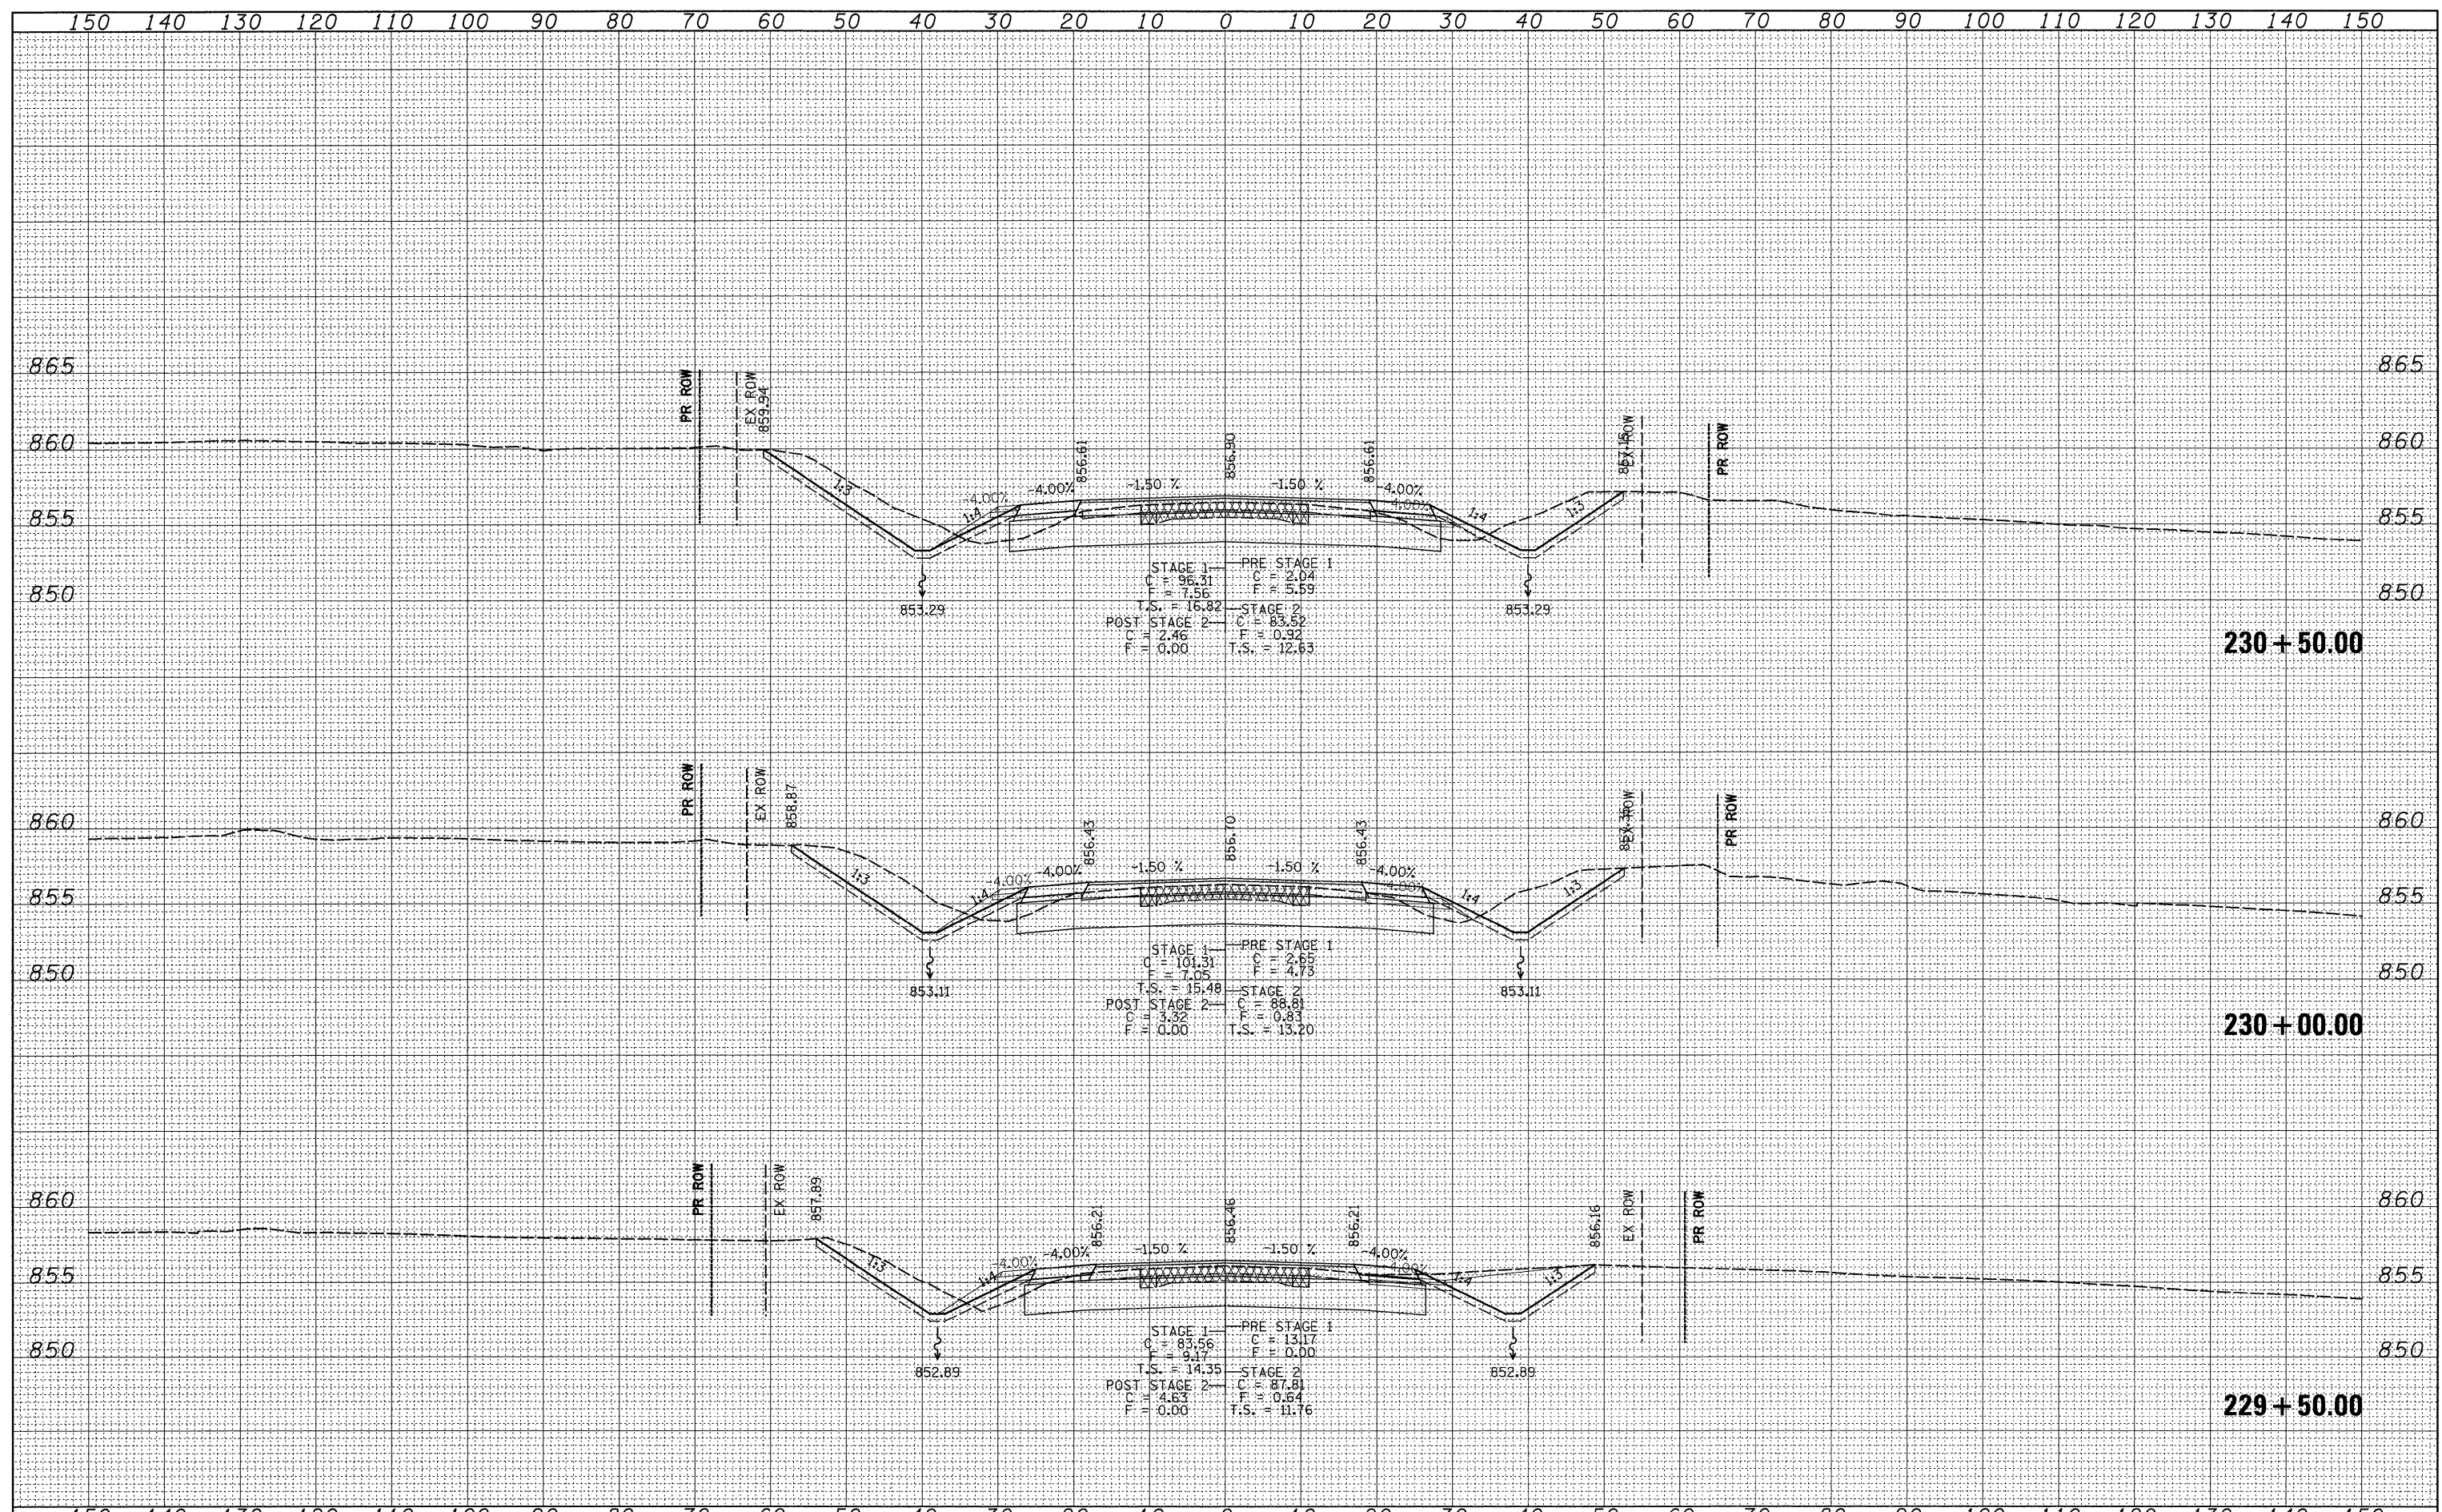

FILE NAME =	USER NAME = goffjl	DESIGNED -	REVISED -	STATE OF ILLINOIS DEPARTMENT OF TRANSPORTATION	IL 76	F.A.P. RTE.	SECTION	COUNTY	TOTAL SHEETS	SHEET NO.	
o:\pw_work\PWIDOT\GOFFJL\dms85448\d08908km.dgn	PLOT SCALE = 10.0000' / IN.	DRAWN -	REVISED -			754	101M-1	BOONE	74	51	
PLOT DATE = Tue Mar 09 10:18:32 2010	DATE -	CHECKED -	REVISED -			CONTRACT NO. 64E34					
		DATE -	REVISED -			ILLINOIS FED. AID PROJECT					
SCALE:						SHEET NO. OF SHEETS		STA. 229+50.00 TO STA. 230+50.00			