


DATE	
BY	
SURVEYED	
PLOTTED	
TEMPLATE	
AREAS	
CHECKED	
FINAL SURVEY	
NOTE BOOK	
NO.	

DATE	
BY	
SURVEYED	
PLOTTED	
TEMPLATE	
AREAS	
CHECKED	
ORIGINAL SURVEY	
NOTE BOOK	
NO.	

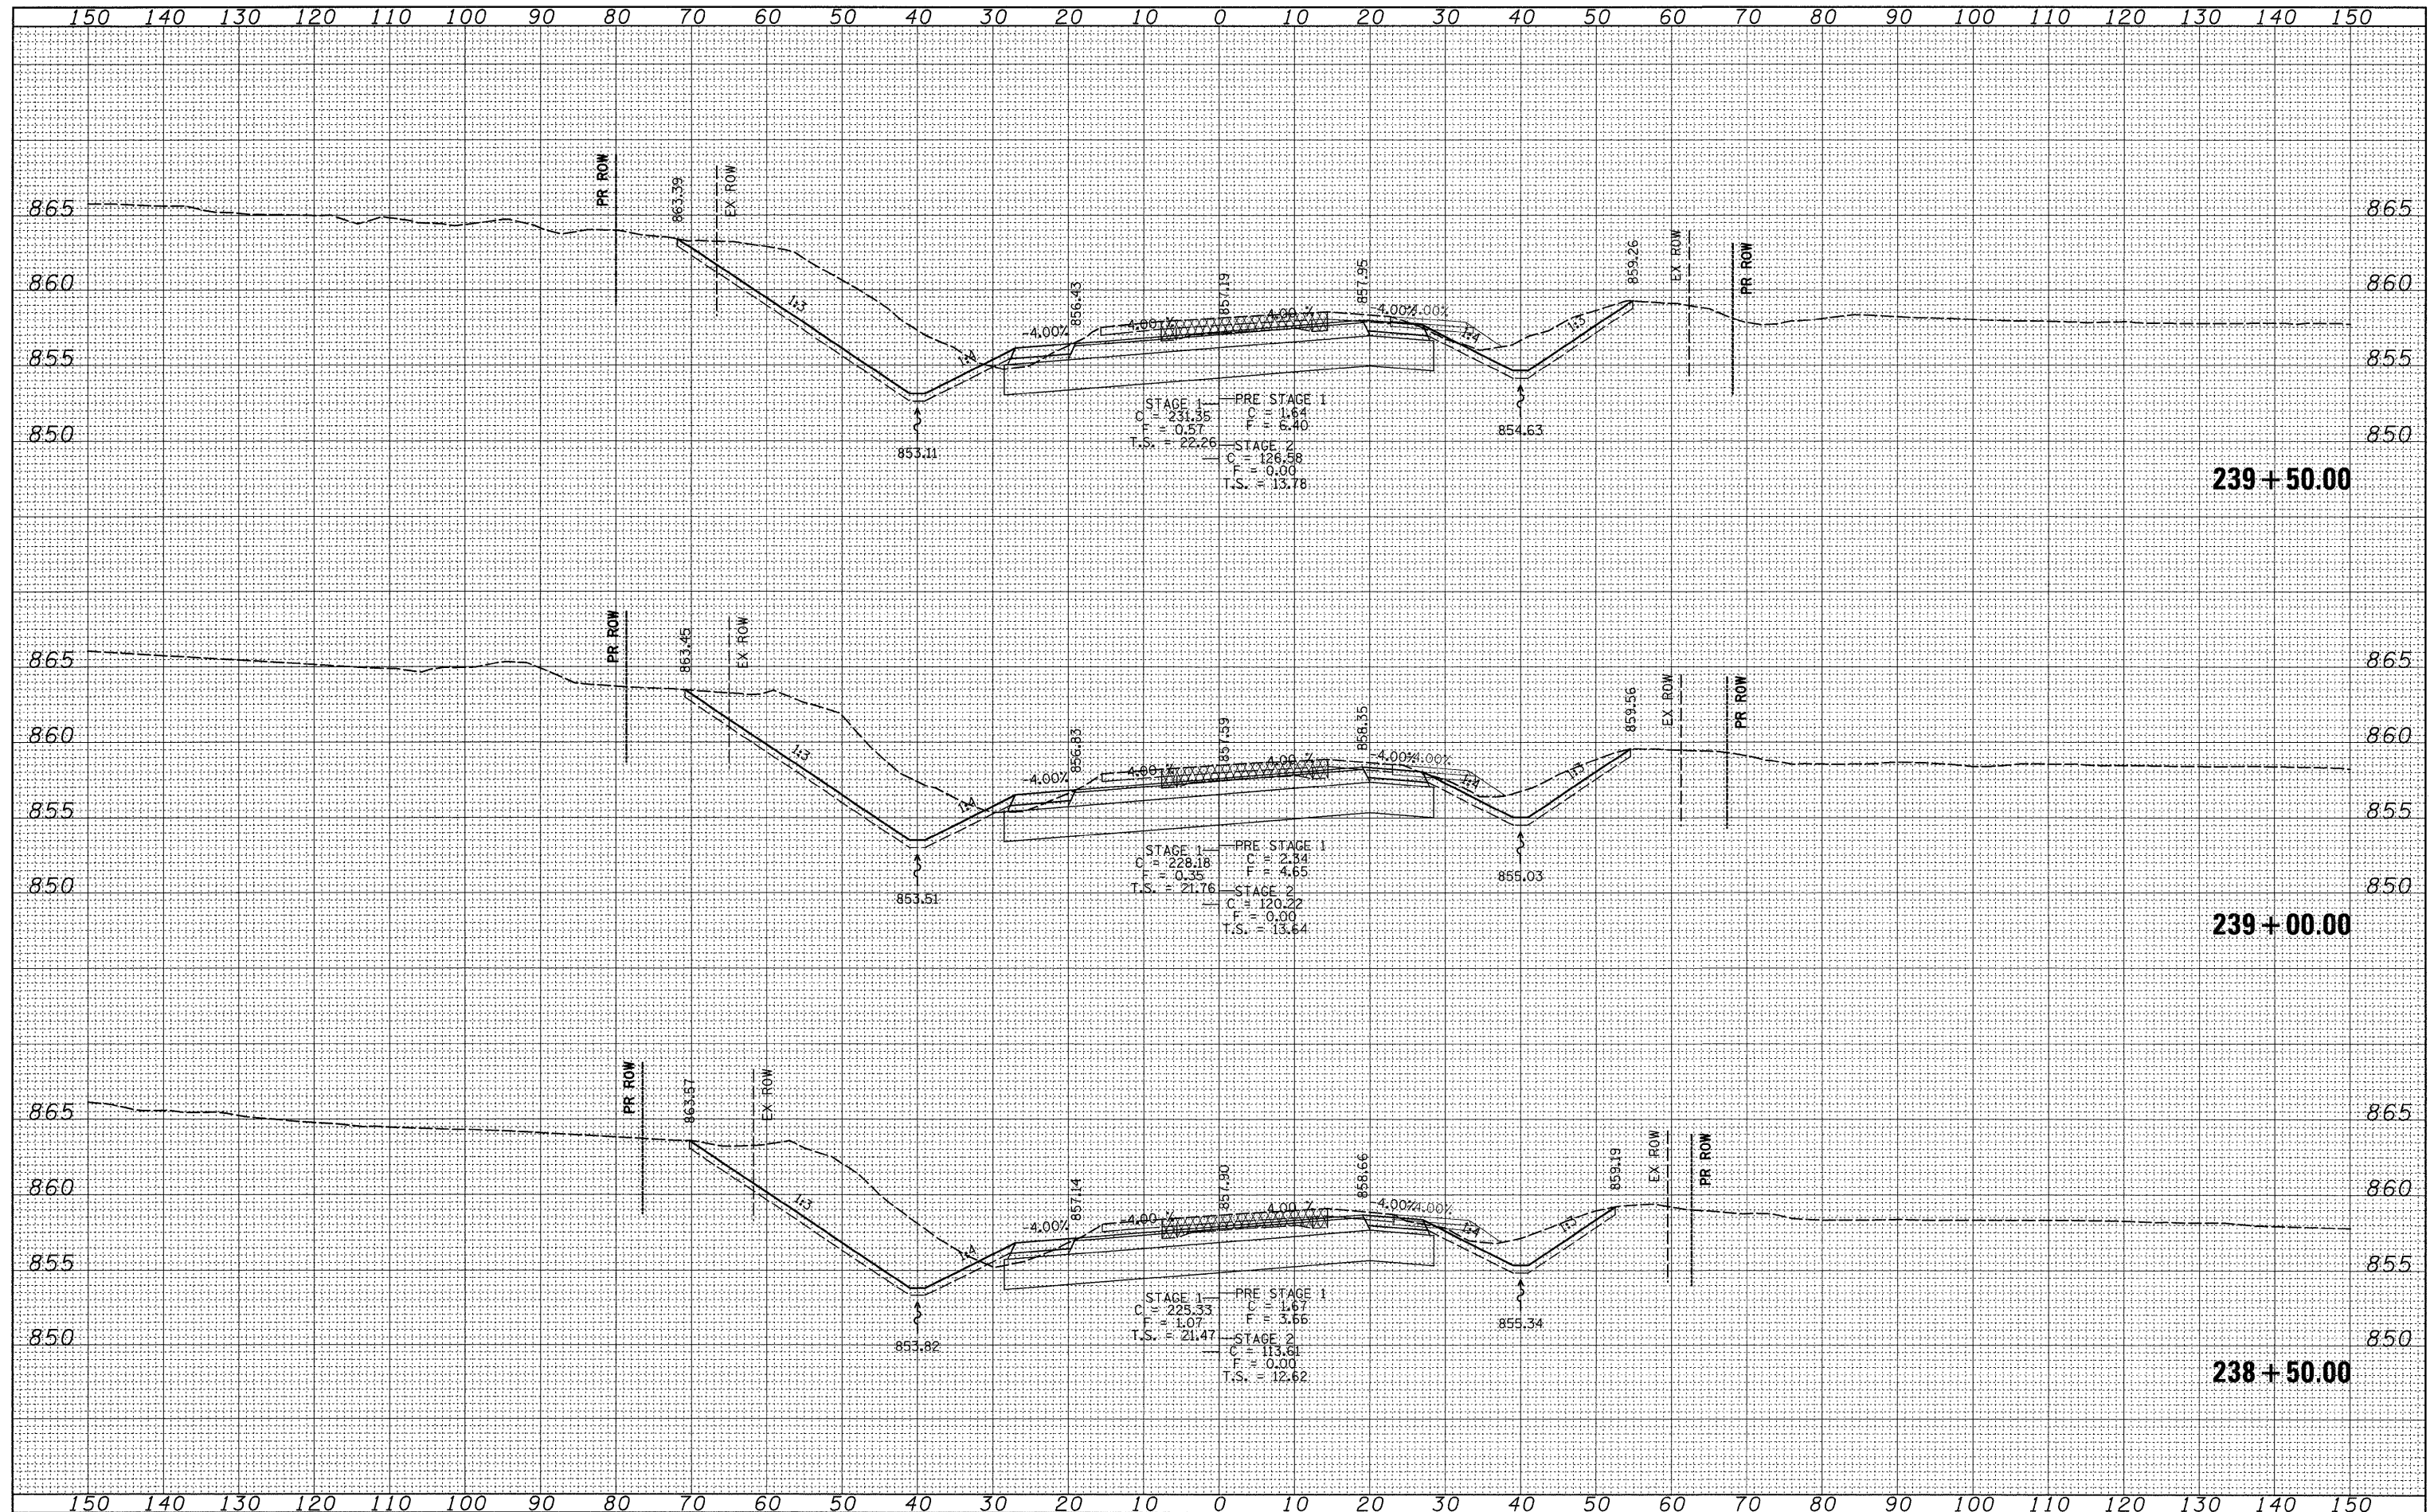

FILE NAME = c:\pw_work\PWIDOT\GOFFJL\dms85448\d08908.mxd
 USER NAME = goffjl
 PLOT SCALE = 10.0000' / IN.
 PLOT DATE = Tue Mar 09 10:18:36 2010

DESIGNED -	REVISED -
DRAWN -	REVISED -
CHECKED -	REVISED -
DATE -	REVISED -

**STATE OF ILLINOIS
DEPARTMENT OF TRANSPORTATION**

IL 76

SCALE: SHEET NO. OF SHEETS STA. 238+50.00 TO STA. 239+50.00

F.A.P. RTE.	SECTION	COUNTY	TOTAL SHEETS	SHEET NO.
754	101M-1	BOONE	74	57
CONTRACT NO. 64E34				
ILLINOIS FED. AID PROJECT				