


DATE	
BY	
SURVEYED	
PLOTTED	
TEMPLATE	
NOTE BOOK	
AREAS CHECKED	
NO.	

DATE	
BY	
SURVEYED	
PLOTTED	
TEMPLATE	
NOTE BOOK	
AREAS CHECKED	
NO.	

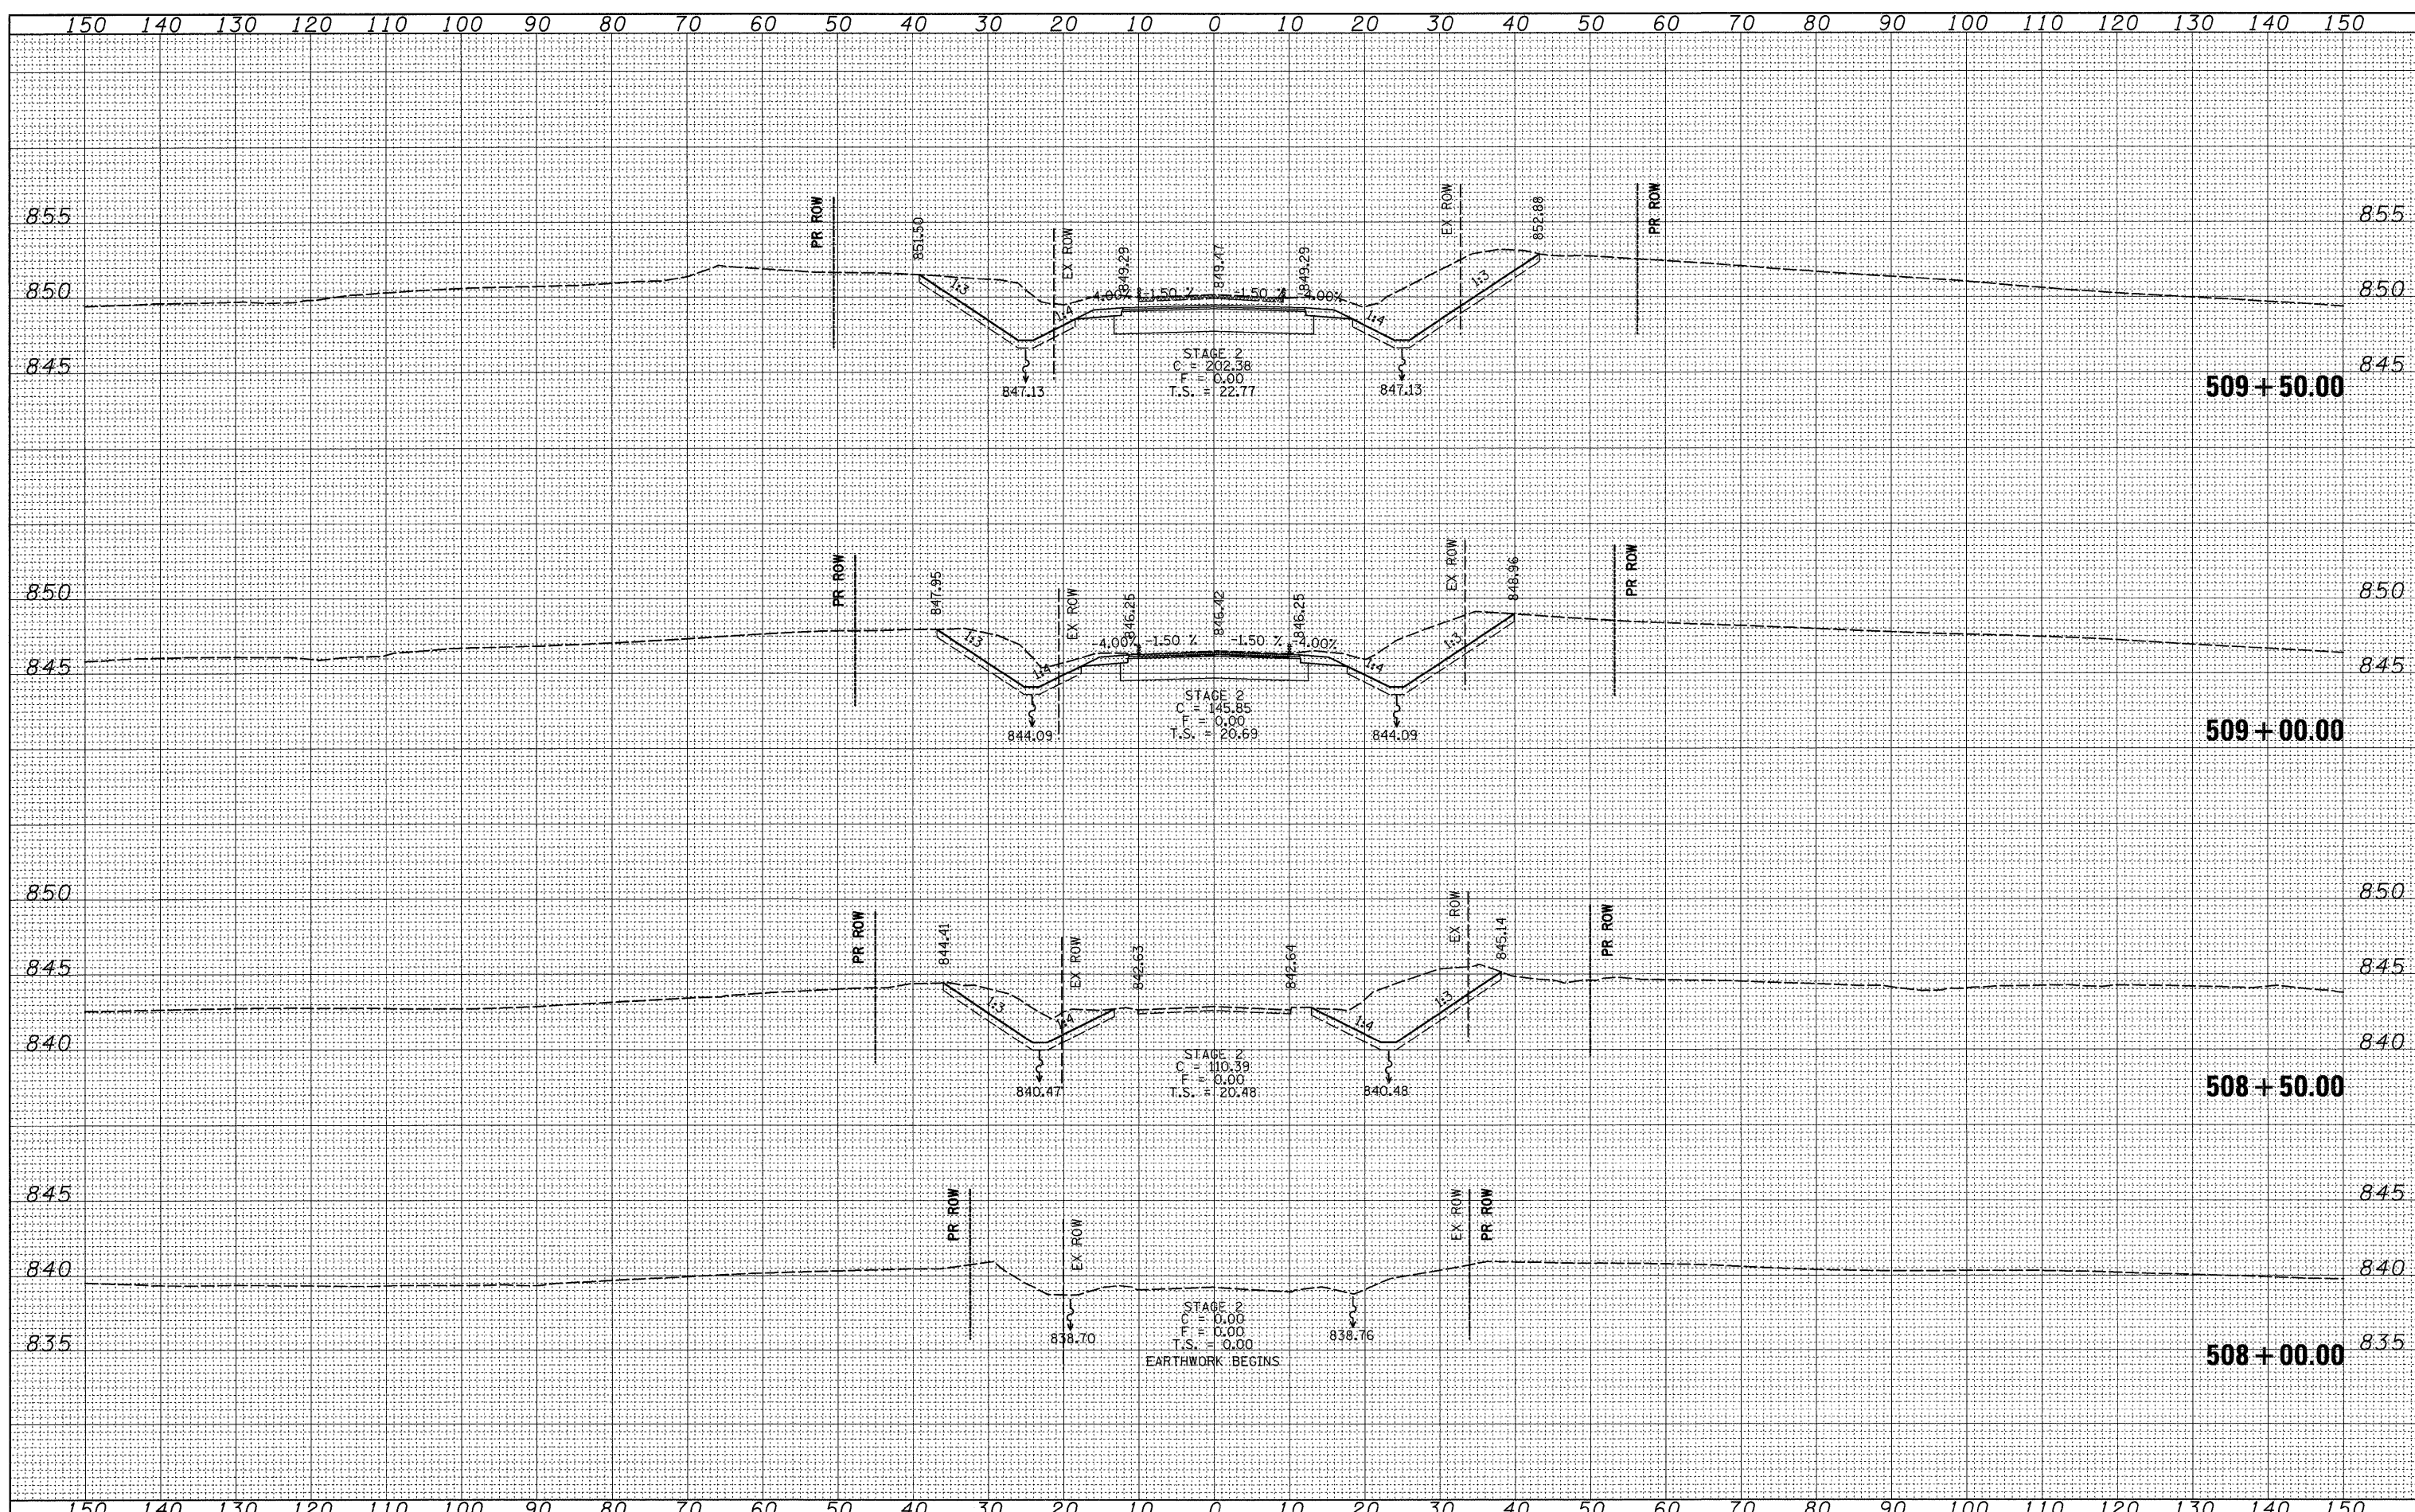

FILE NAME =
 c:\pwwork\pwwork\GoffJL\dms85448\d08908xs.dgn

USER NAME = goffjl
 PLOT SCALE = 10.0000' / IN.
 PLOT DATE = Wed Mar 10 09:59:27 2010

DESIGNED -	REVISED -
DRAWN -	REVISED -
CHECKED -	REVISED -
DATE -	REVISED -

**STATE OF ILLINOIS
 DEPARTMENT OF TRANSPORTATION**

WEST ORTH

SCALE: SHEET NO. OF SHEETS STA. 508+00.00 TO STA. 509+50.00

F.A.P. RTE.	SECTION	COUNTY	TOTAL SHEETS	SHEET NO.
754	101M-1	BOONE	74	65
CONTRACT NO. 64E34				
ILLINOIS FED. AID PROJECT				