


DATE	
BY	
SURVEYED	
PLOTTED	
TEMPLATE	
AREAS	
CHECKED	
FINAL SURVEY	
NOTE BOOK	
NO.	

DATE	
BY	
SURVEYED	
PLOTTED	
TEMPLATE	
AREAS	
CHECKED	
ORIGINAL SURVEY	
NOTE BOOK	
NO.	

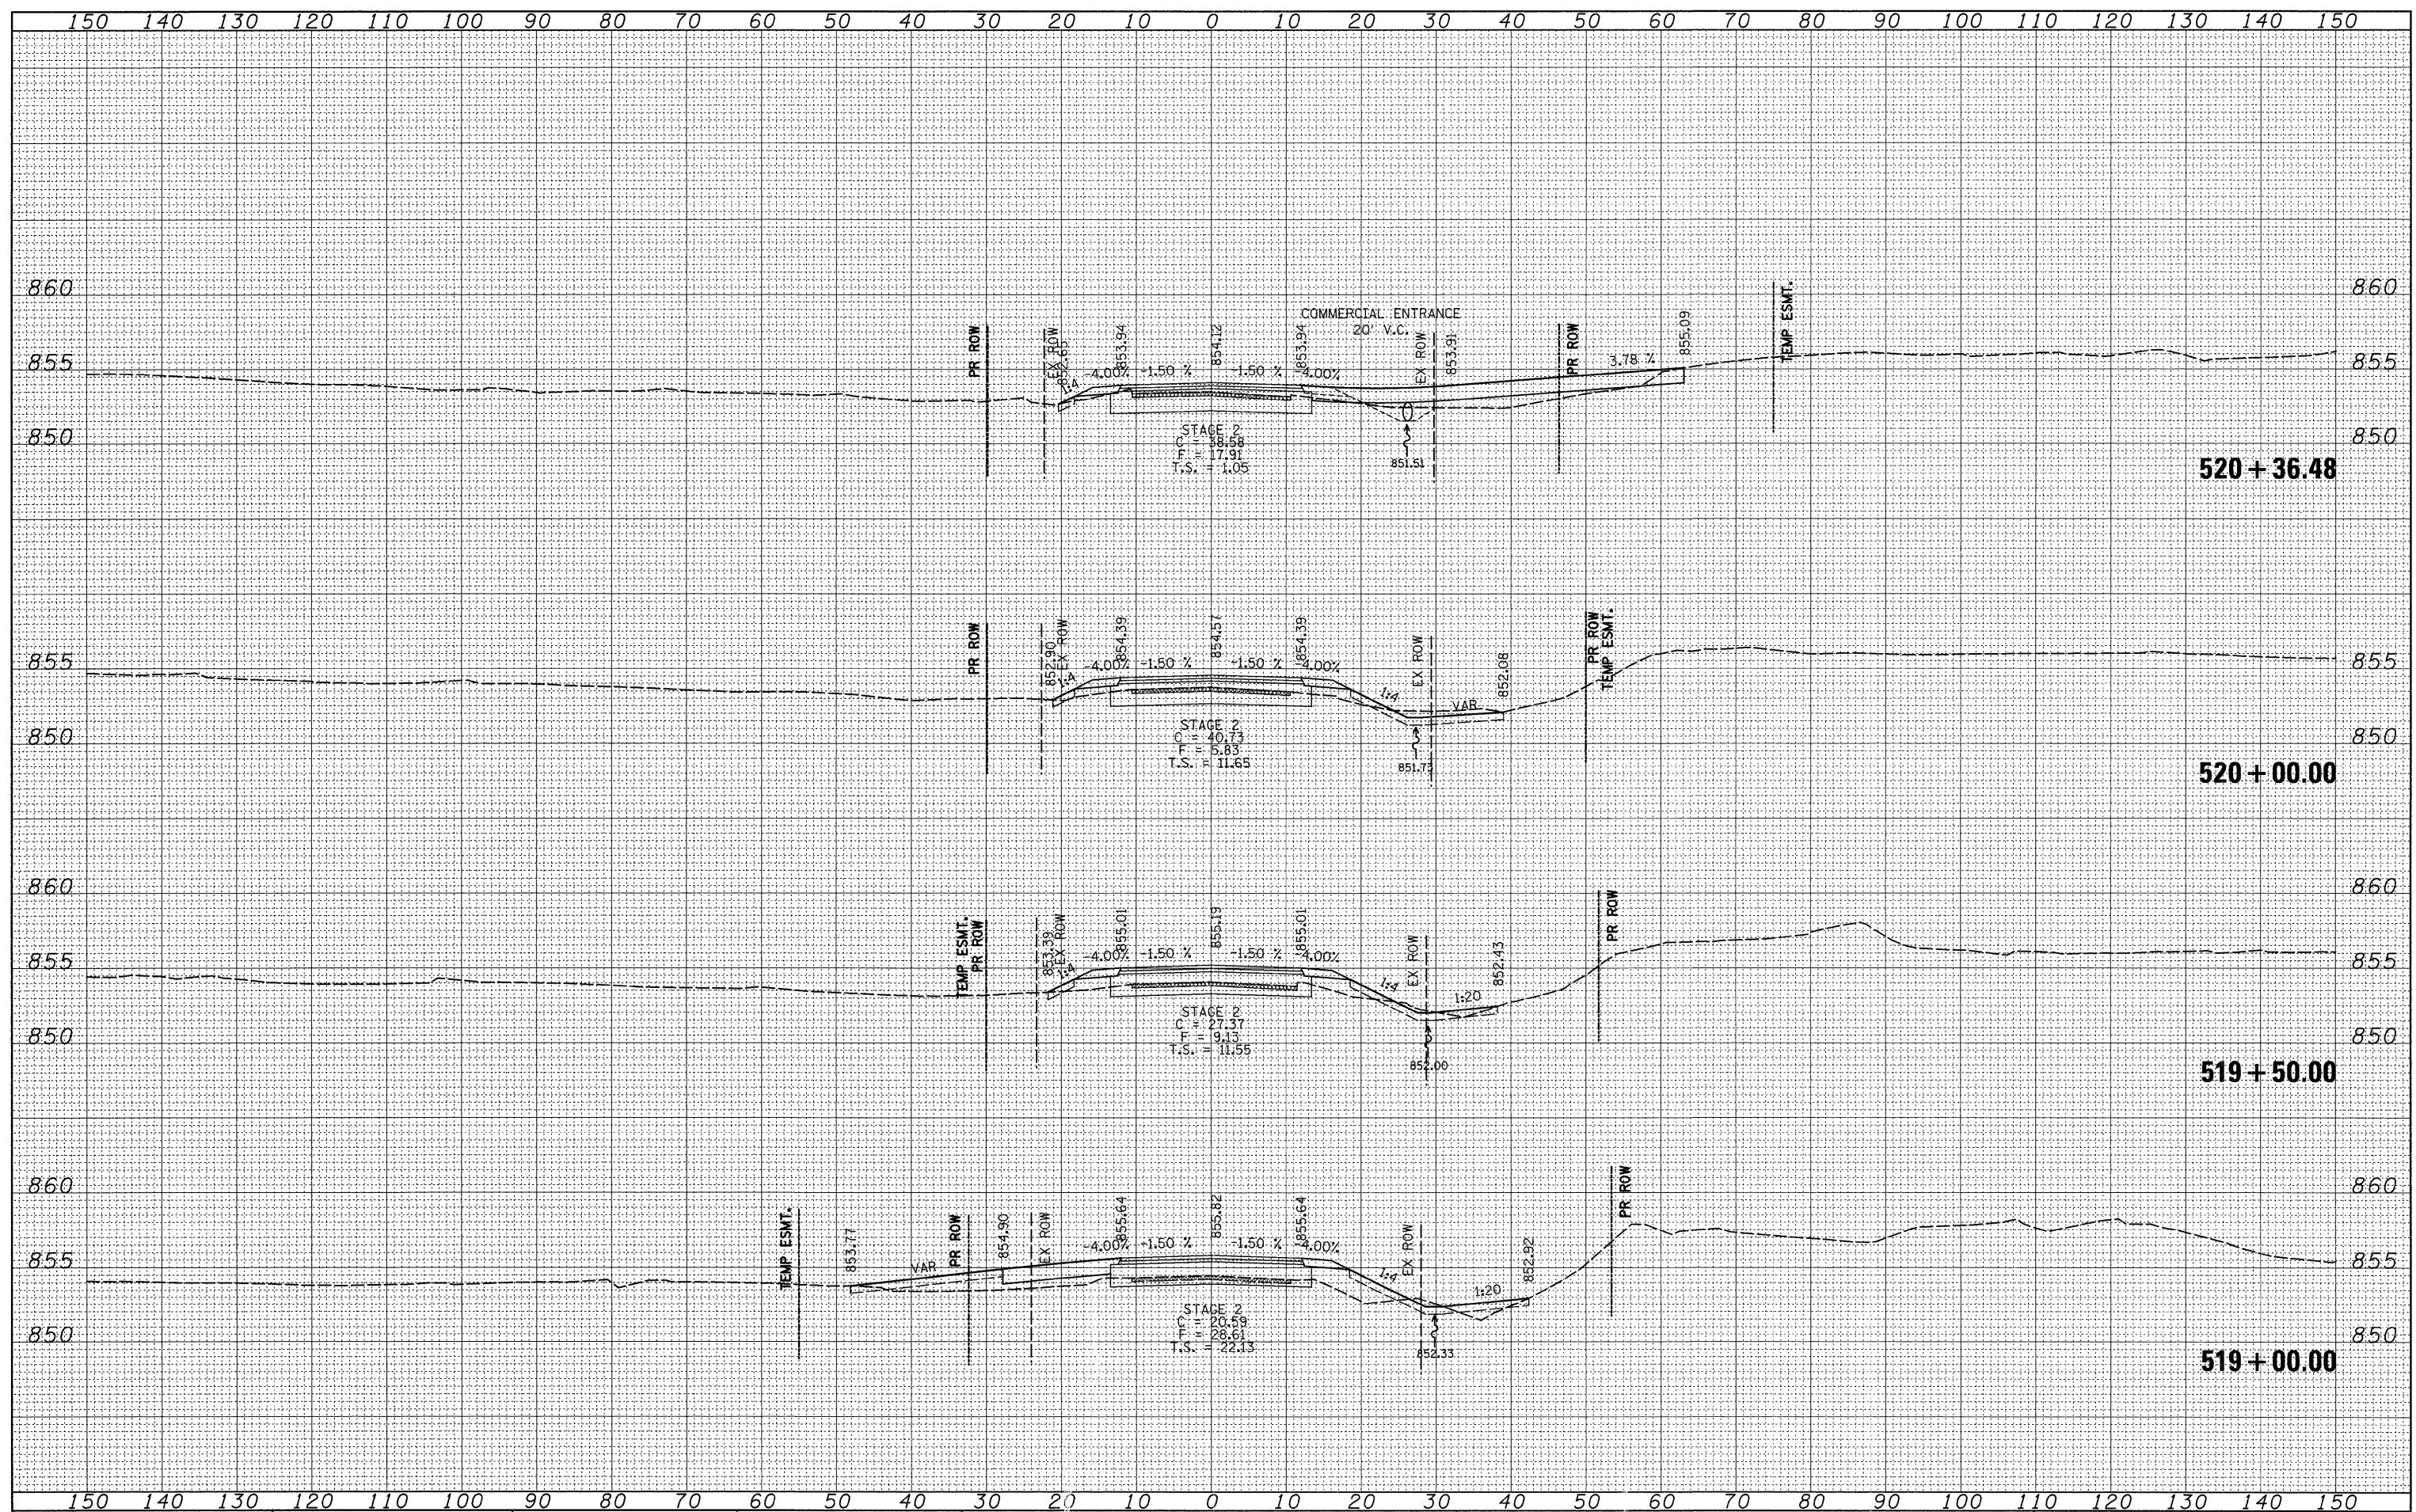

FILE NAME =  
 c:\pw\_work\PWIDOT\GOFFJL\dms85448\d08908xs2.dgn

USER NAME = goffjl  
 PLOT SCALE = 10.0000' / IN.  
 PLOT DATE = Tue Mar 09 10:19:04 2010

DESIGNED -  
 DRAWN -  
 CHECKED -  
 DATE -

REVISED -  
 REVISED -  
 REVISED -  
 REVISED -

**STATE OF ILLINOIS  
 DEPARTMENT OF TRANSPORTATION**

**EAST ORTH**

SCALE: SHEET NO. OF SHEETS STA. 519+00.00 TO STA. 520+36.48

F.A.P. RTE.	SECTION	COUNTY	TOTAL SHEETS	SHEET NO.
754	101M-1	BOONE	74	72
CONTRACT NO. 64E34				
ILLINOIS FED. AID PROJECT				