


DATE	
BY	
REVISIONS	
NO.	
AREAS CHECKED	
TEMP ESMT	
PR ROW	
EX ROW	
VAR	
NOTE BOOK	
NO.	
FINAL SURVEY	
NO.	

DATE	
BY	
REVISIONS	
NO.	
AREAS CHECKED	
TEMP ESMT	
PR ROW	
EX ROW	
VAR	
NOTE BOOK	
NO.	
ORIGINAL SURVEY	
NO.	

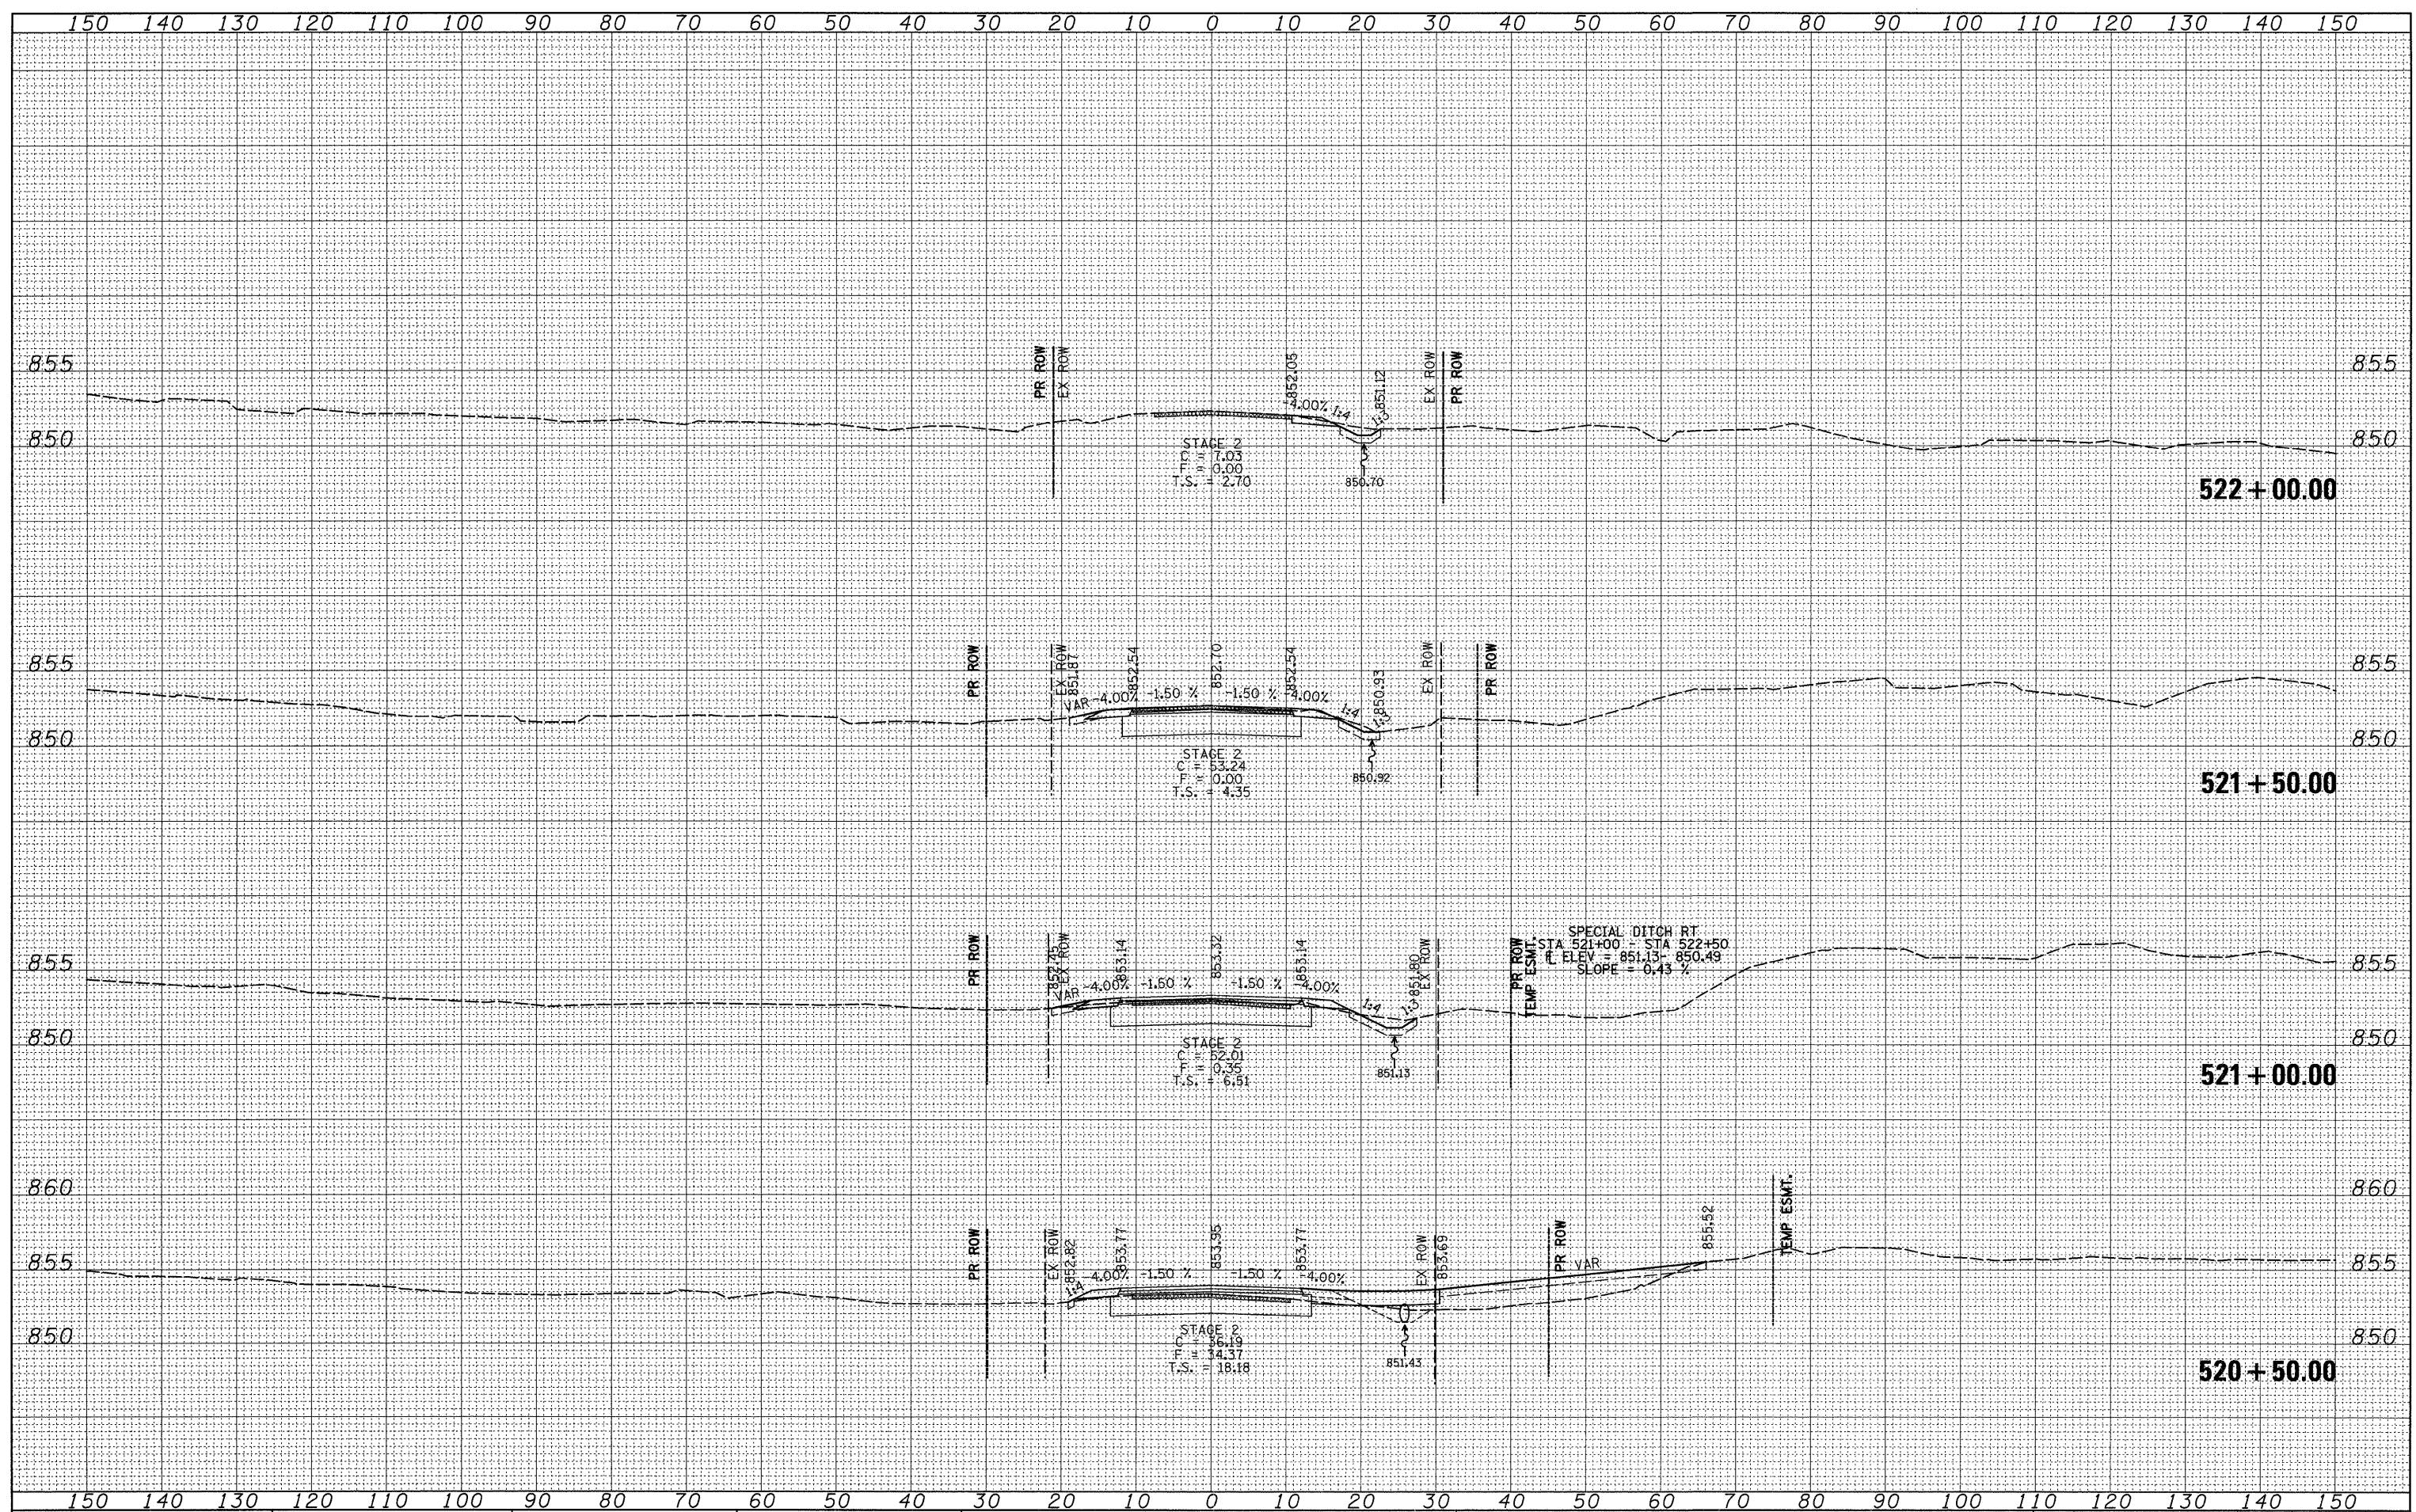

FILE NAME =
 USER NAME = goff,jl
 PLOT SCALE = 10.0000' / IN.
 PLOT DATE = Tue Mar 09 10:19:05 2010

DESIGNED -	REVISED -
DRAWN -	REVISED -
CHECKED -	REVISED -
DATE -	REVISED -

**STATE OF ILLINOIS
 DEPARTMENT OF TRANSPORTATION**

EAST ORTH

SCALE: SHEET NO. OF SHEETS STA. 520+50.00 TO STA. 522+00.00

F.A.P. RTE.	SECTION	COUNTY	TOTAL SHEETS	SHEET NO.
754	101M-1	BOONE	74	73
CONTRACT NO. 64E34				
ILLINOIS FED. AID PROJECT				