


PLAN	SURVEYED	DATE
	BY	
	NOTED	
	DATE	
	NO.	

PROFILE	SURVEYED	DATE
	BY	
	NOTED	
	DATE	
	NO.	

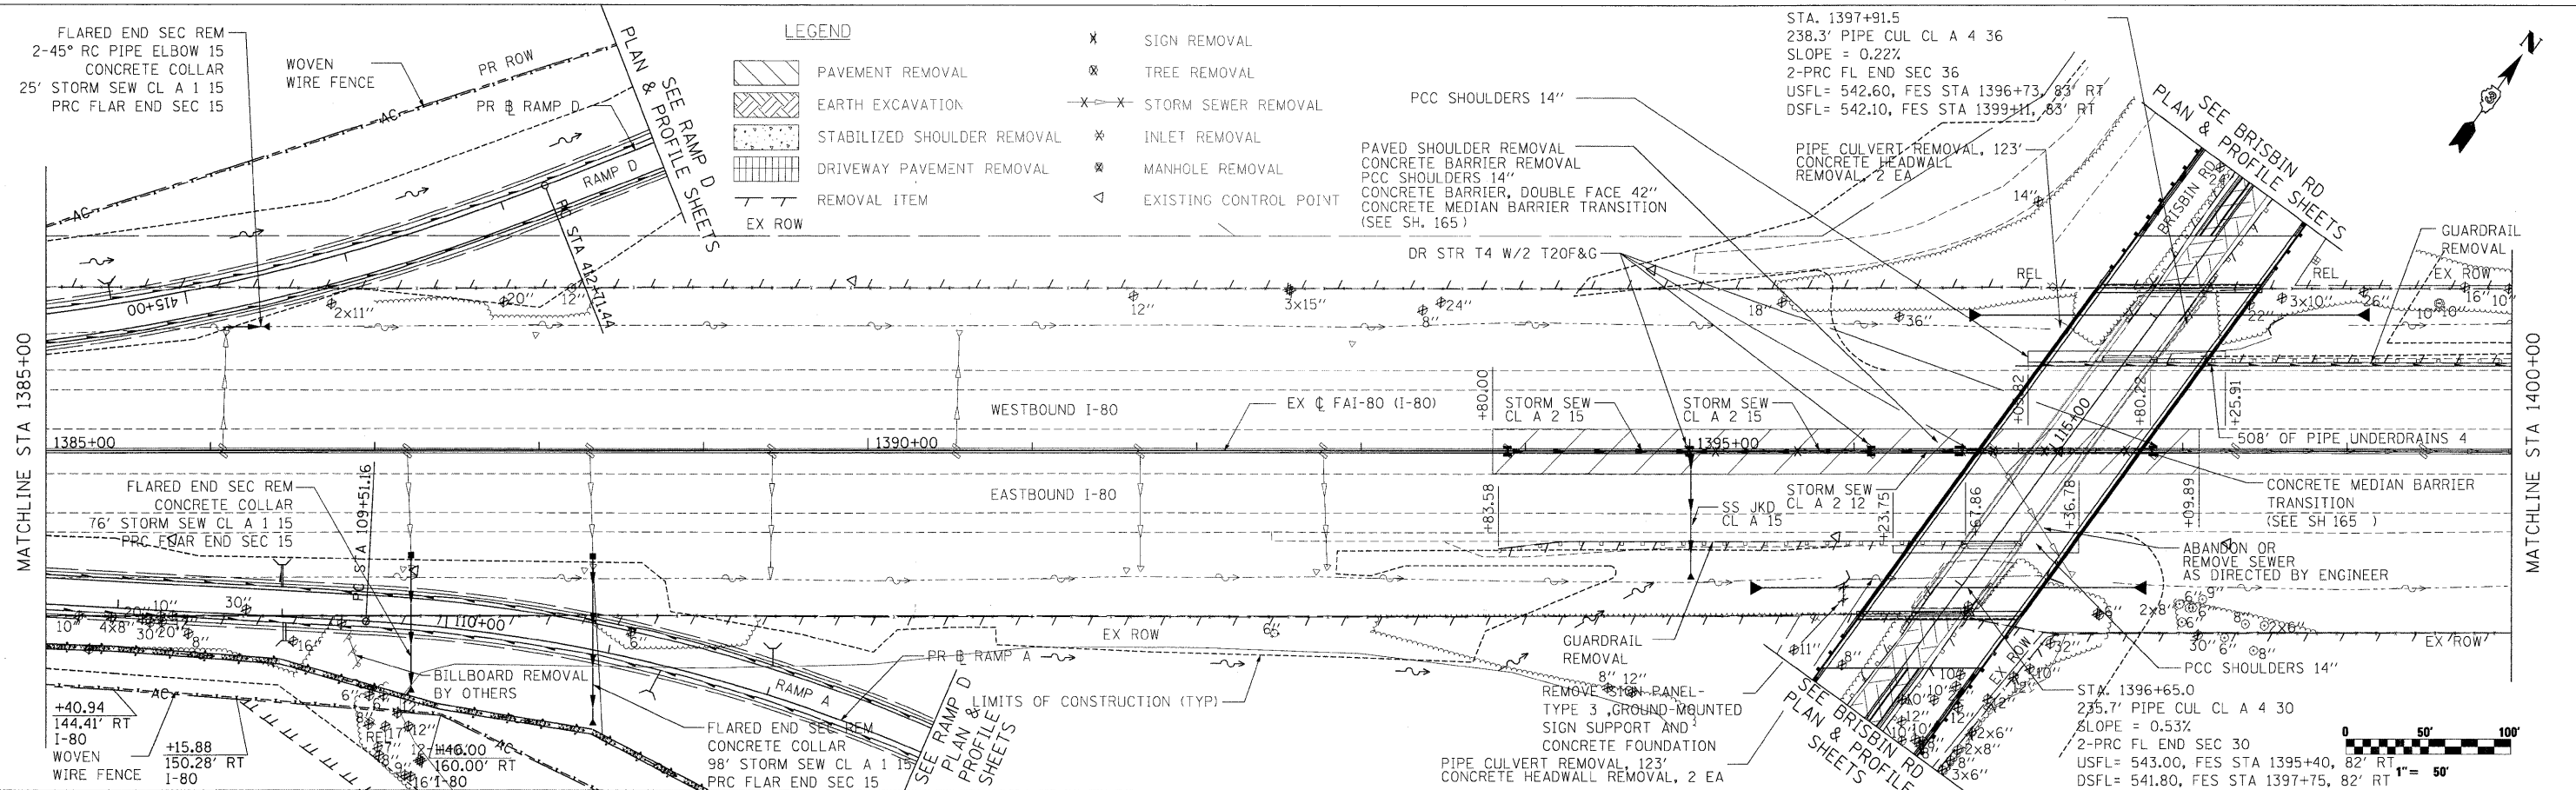

DRAINAGE STRUCTURE SCHEDULE

NO.	LOCATION		TYPE	RIM ELEV	INVERT ELEVATION	
	STATION	OFFSET			(IN)	(OUT)
100	1393+89.00	AT CL	DR STR T4 W/2 T20F&G	547.39	543.66	543.66
101	1395+00.00	AT CL	DR STR T4 W/2 T20F&G	547.29	543.24	543.24
102	1396+10.40	AT CL	DR STR T4 W/2 T20F&G	547.26	543.59	543.59
103	1396+63.79	AT CL	DR STR T4 W/2 T20F&G	547.13	543.83	543.83
104	1395+00.00	76.4' RT	PRC FLAR END SEC 15		542.99	542.99

DRAINAGE SEWER SCHEDULE

FROM	TO	SIZE (INCH)	LENGTH (FEET)	SLOPE (%)	TYPE
102	101	15	107.4	0.32	STORM SEW CL A 2 15
103	102	12	50.4	0.44	STORM SEW CL A 2 12
101	104	15	67	0.32	STORM SEW CL A 2 15

