



DATE	
BY	
SURVEYED	
PLOTTED	
CHECKED	
REVISIONS	
NOTE BOOK	
NO.	
CADD FILE NAME	

DATE	
BY	
SURVEYED	
PLOTTED	
CHECKED	
REVISIONS	
NOTE BOOK	
NO.	
CADD FILE NAME	

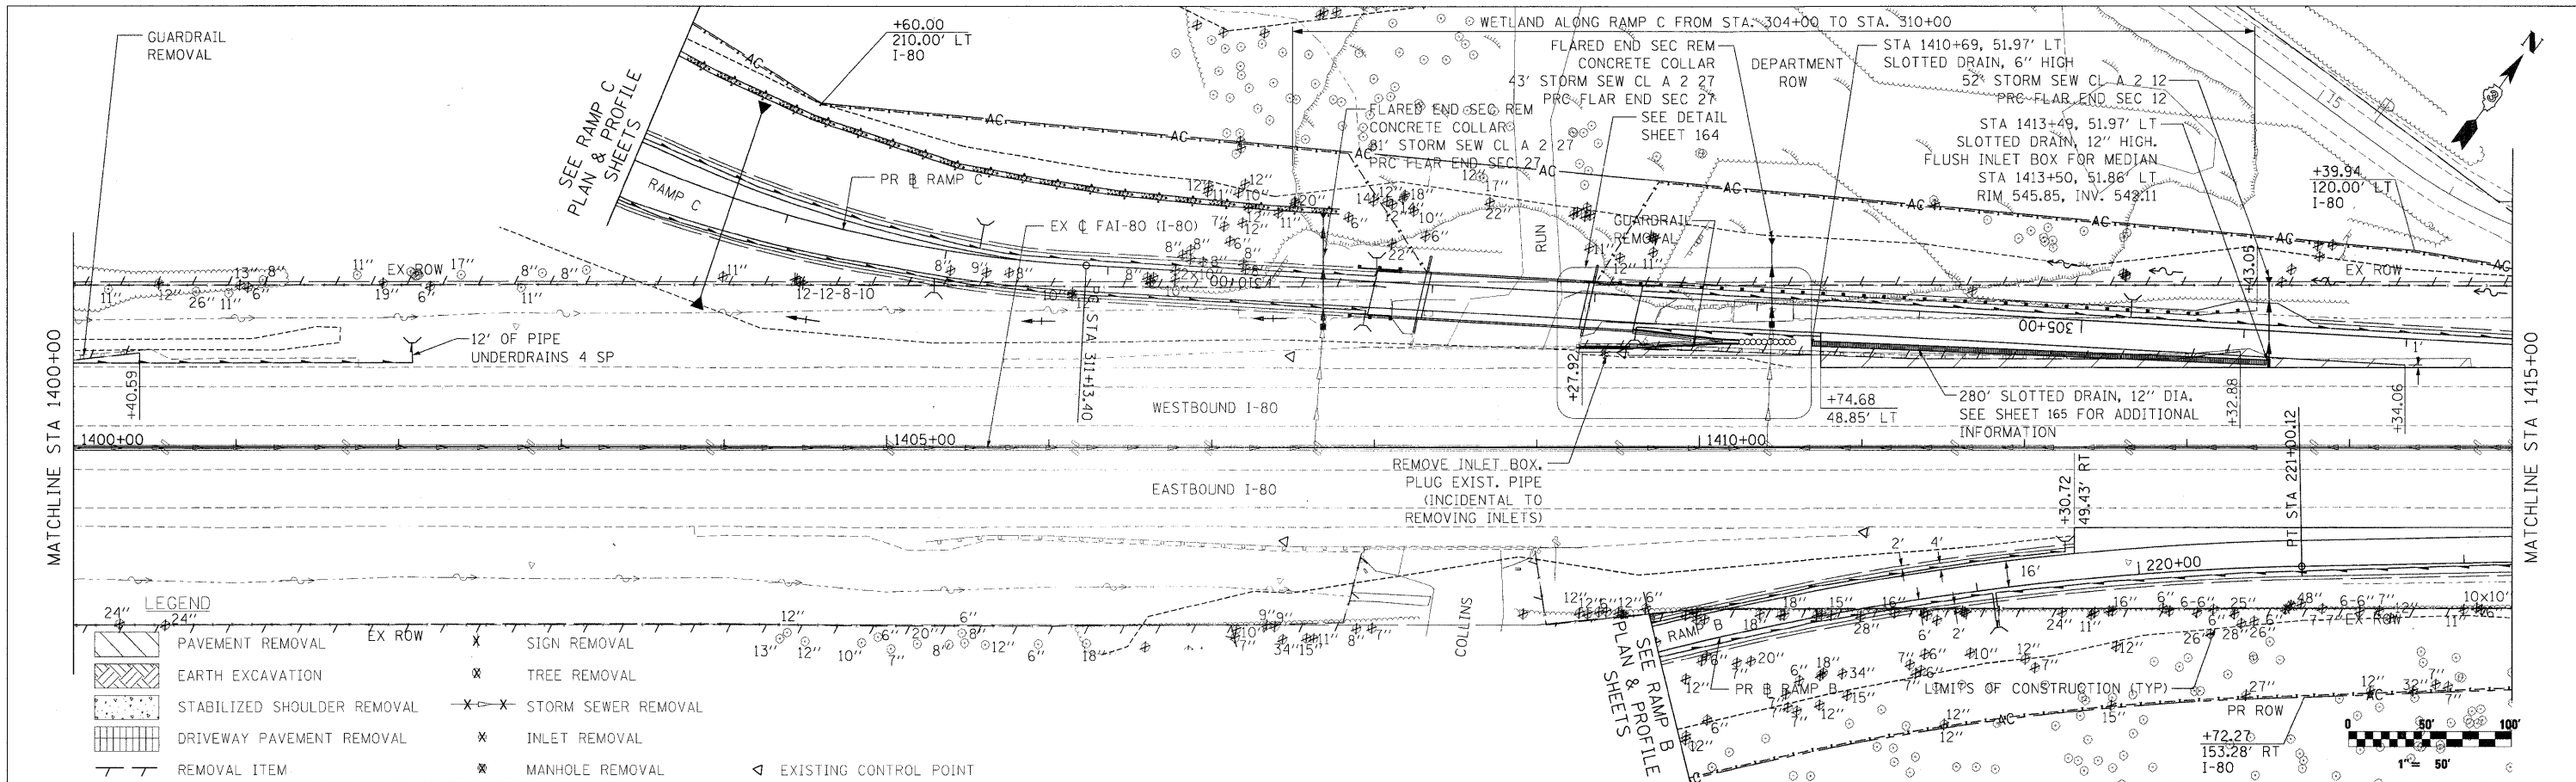

LEGEND

	PAVEMENT REMOVAL	EX ROW	X	SIGN REMOVAL
	EARTH EXCAVATION		X	TREE REMOVAL
	STABILIZED SHOULDER REMOVAL		X-X	STORM SEWER REMOVAL
	DRIVEWAY PAVEMENT REMOVAL		X	INLET REMOVAL
	REMOVAL ITEM		X	MANHOLE REMOVAL
			◁	EXISTING CONTROL POINT

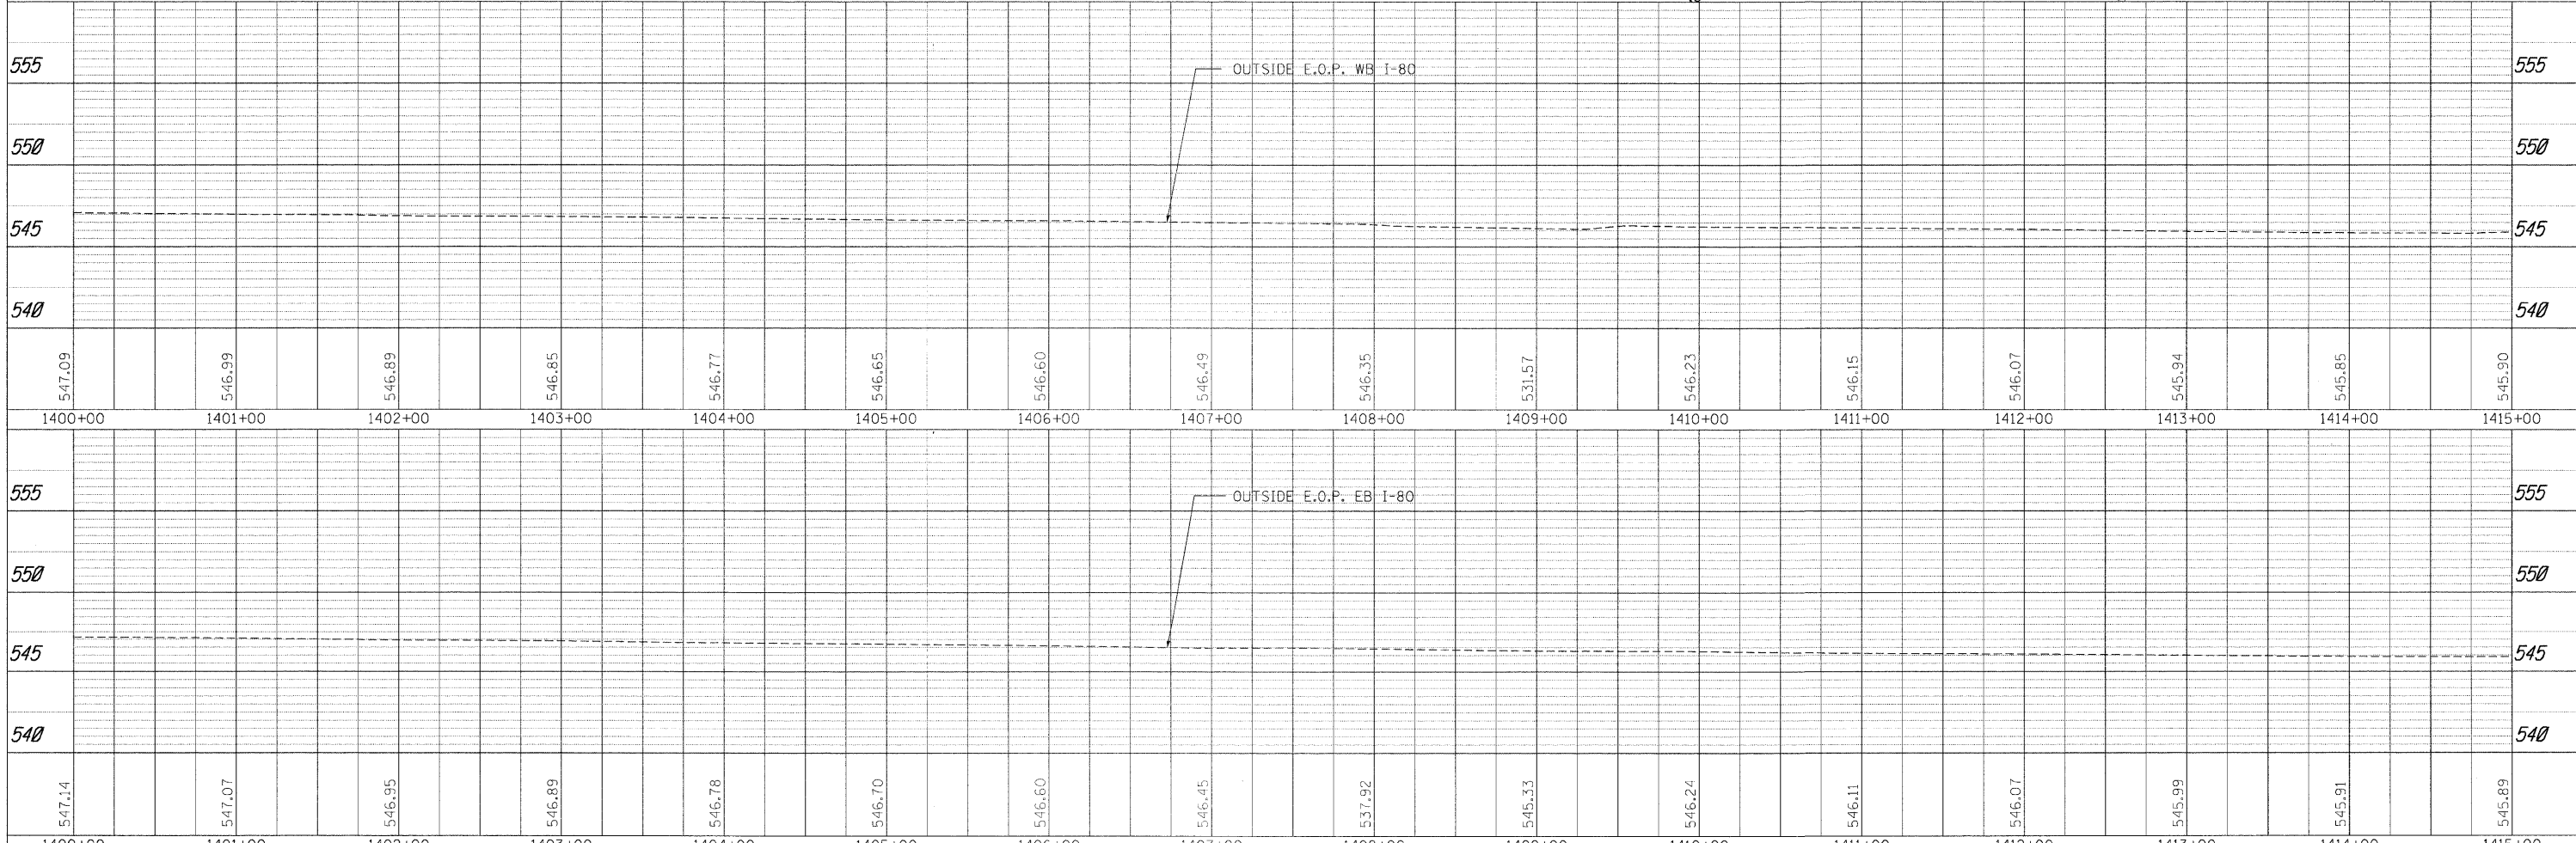

FILE NAME =	USER NAME = .USER.	DESIGNED - CGC	REVISED -	STATE OF ILLINOIS DEPARTMENT OF TRANSPORTATION	I-80 PLAN & PROFILE	F.A.U. RTE.	SECTION	COUNTY	TOTAL SHEETS	SHEET NO.
\\11812\cadd\sheet\0366408-sht-plnprf-180.dgn		CHECKED - CGC	REVISED -			32,47-4	HBK-4 & GIN	GRUNDY	351	53
PLOT SCALE = *SCALE*		DRAWN - JPW	REVISED -			CONTRACT NO. 66408				
PLOT DATE = 5/20/2010		CHECKED - 5/20/2010	REVISED -			ILLINOIS FED. AID PROJECT				
SCALE: 1"=50'						SHEET NO. 53 OF 351 SHEETS		STA. 1400+00.00 TO STA. 1415+00.00		