


PLAN	SURVEYED	BY	DATE
NOTE BOOK NO.	PLOTTED		
	CHECKED		
	R.I. OF WAY CHECKED		
	CADD FILE NAME		

PROFILE	SURVEYED	BY	DATE
NOTE BOOK NO.	PLOTTED		
	CHECKED		
	B.M. NOTED		
	STRUCTURE NOTATION CHD		

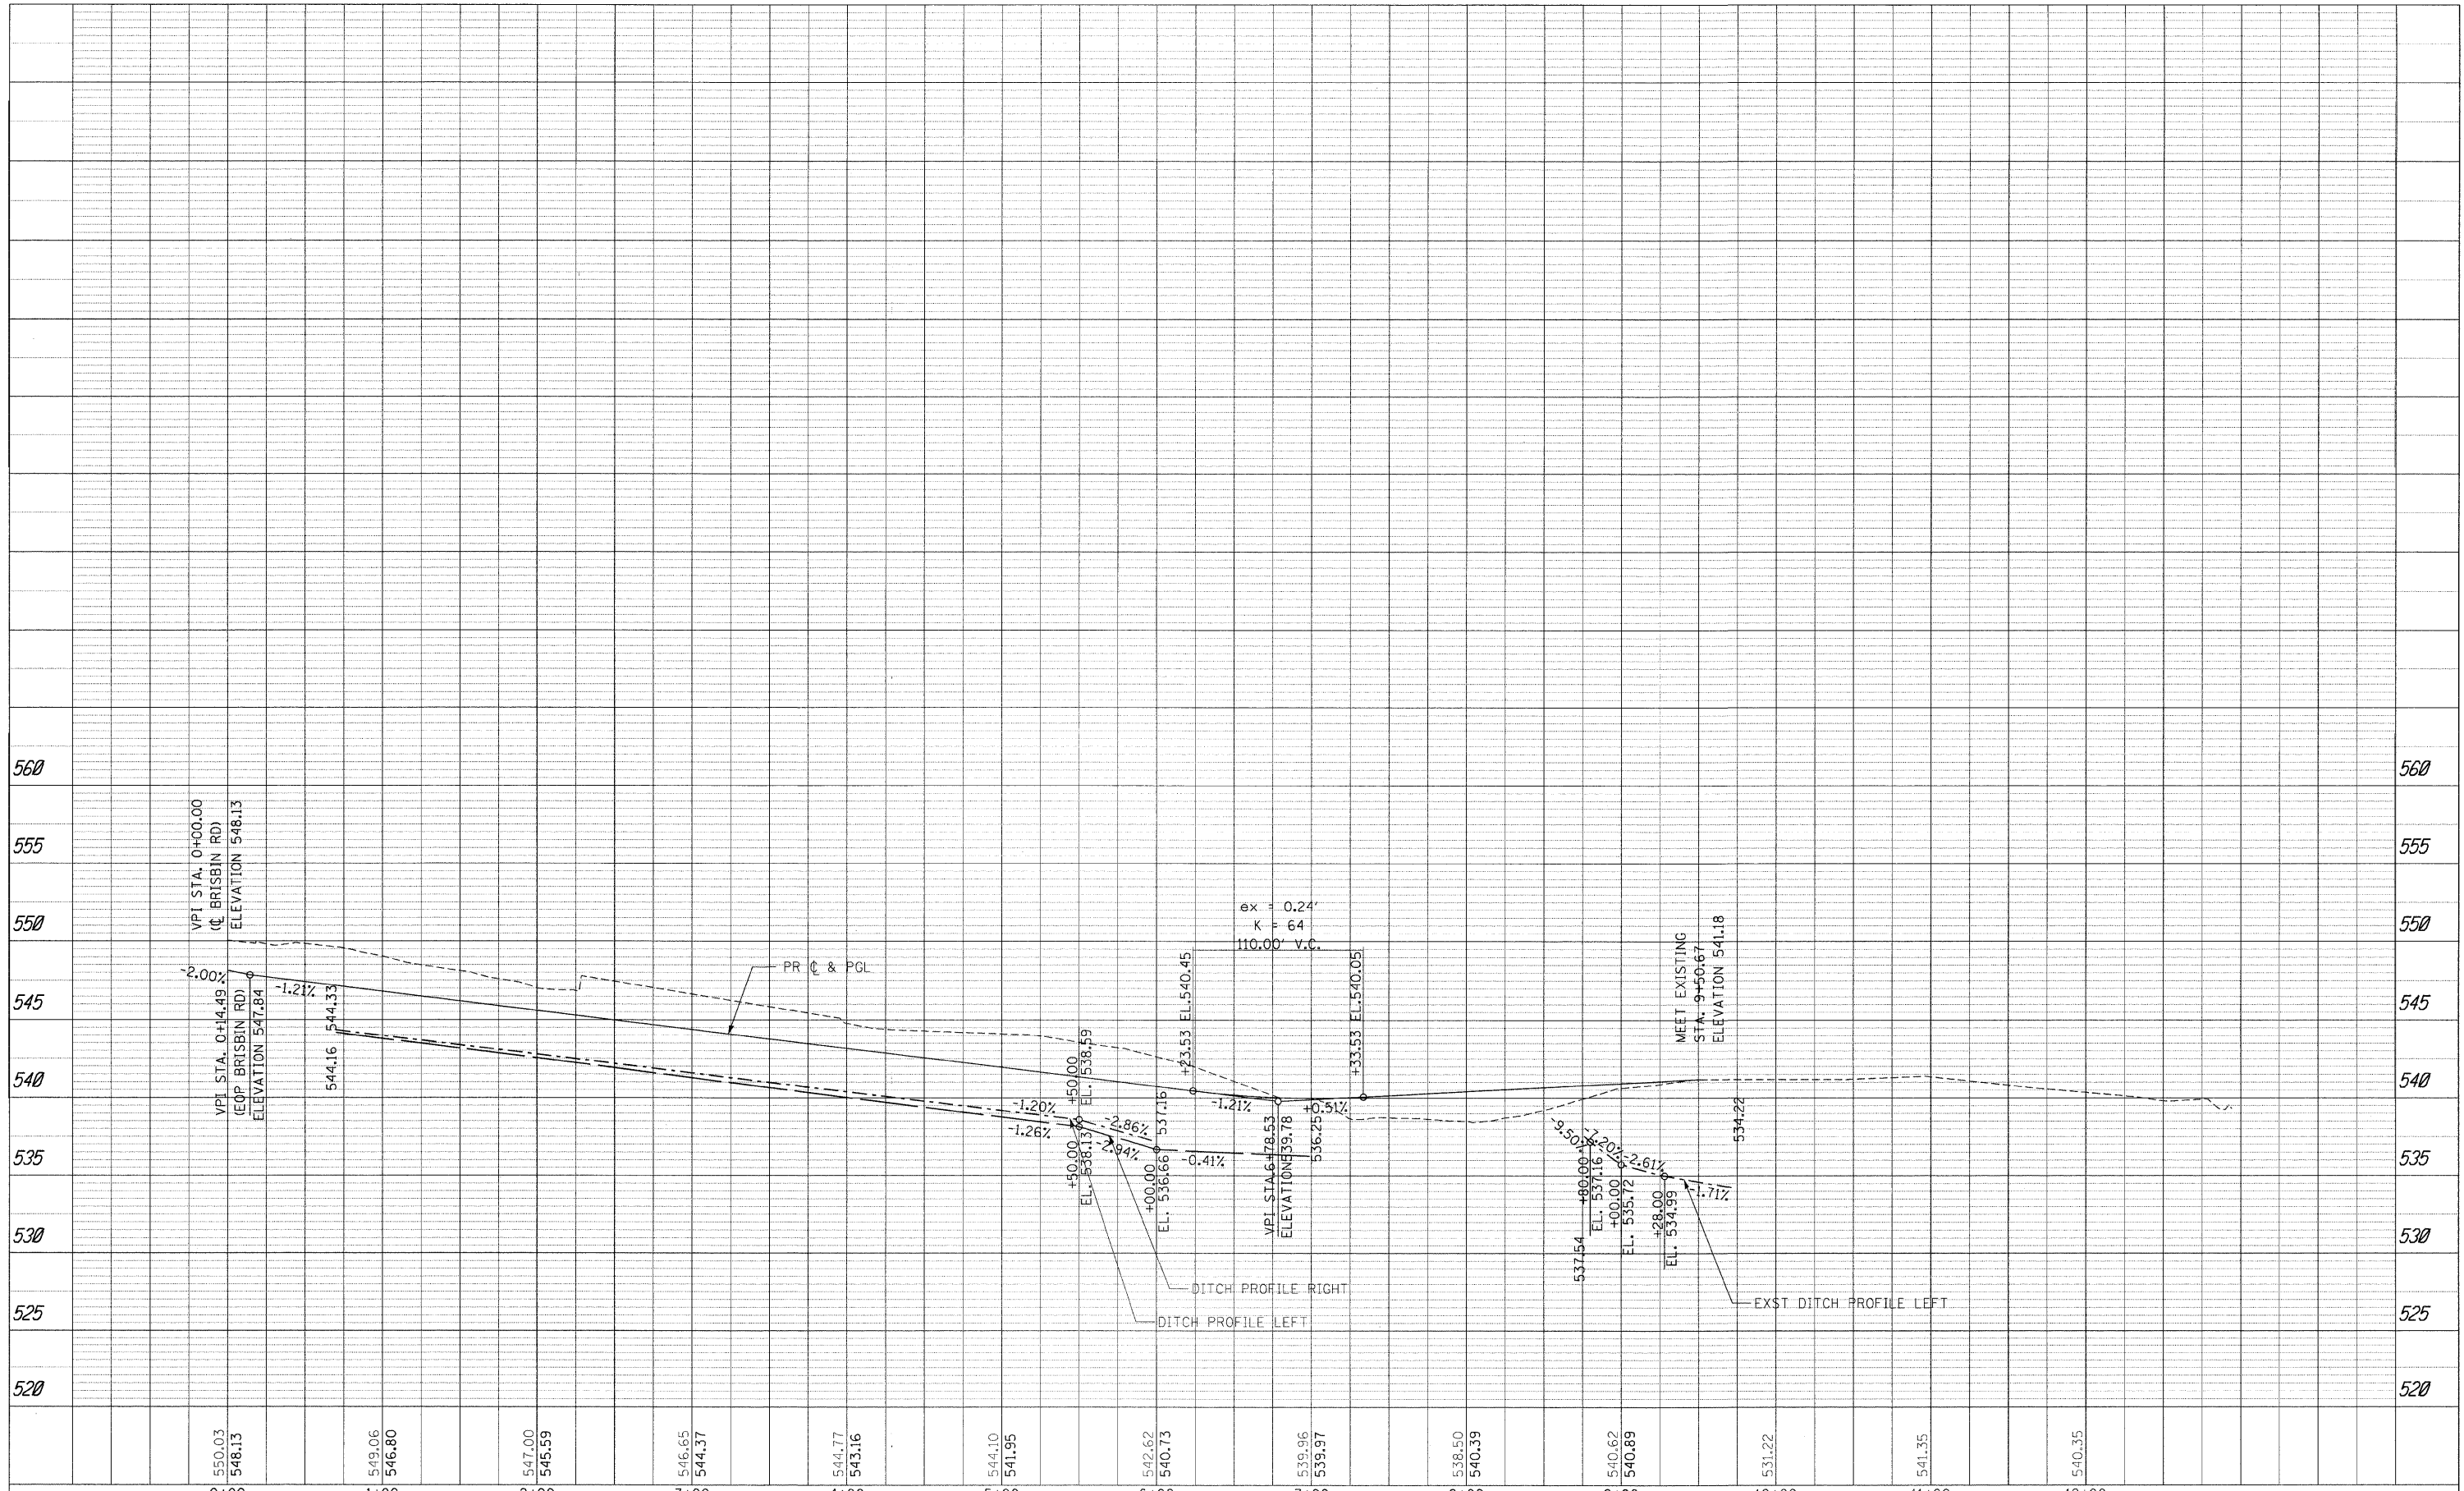

FILE NAME = t:\1812\CADD Sheets\0366408-shr-plrprf-no-th.dgn	USER NAME = .USER.	DESIGNED - CGC	REVISED -	STATE OF ILLINOIS DEPARTMENT OF TRANSPORTATION	NORTH FRONTAGE ROAD PROFILE		F.A.U. RTE.	SECTION	COUNTY	TOTAL SHEETS	SHEET NO.
PLT SCALE = #SCALE#	CHECKED - JPW	DRAWN - CGC	REVISED -		SCALE: 1"=50'	SHEET NO. 59 OF 351 SHEETS	STA. 0+00.00 TO STA. 10+43.85	(32,47-4) HBK-4 & GIN	GRUNDY	351	59
PLT DATE = 6/23/2010	DATE - 6/23/2010	CHECKED - JPW	REVISED -		ILLINOIS FED. AID PROJECT			CONTRACT NO. 66408			
		DATE - 6/23/2010	REVISED -		FAI 80 & FAS 297 / FAU 392						