
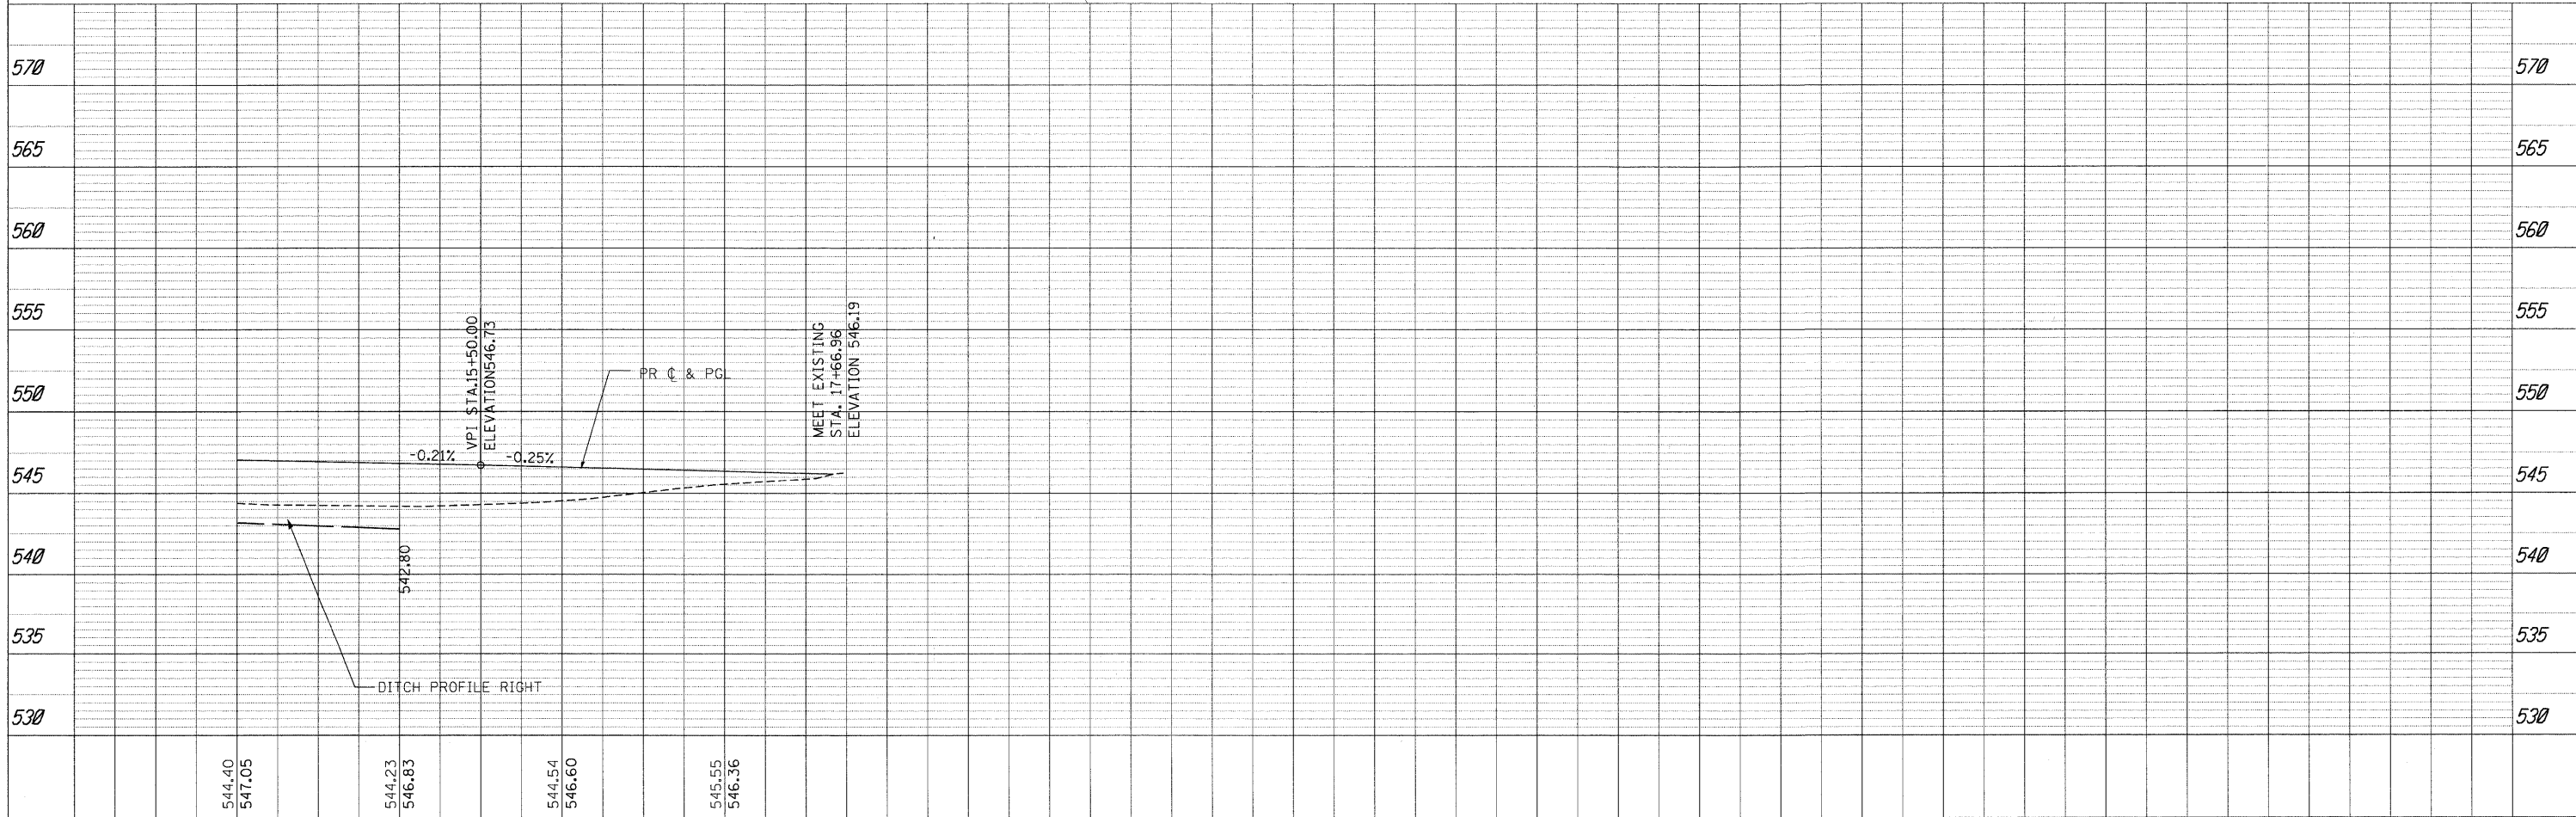


PLAN	SURVEYED	DATE
	PLOTTED	BY
	CHECKED	
	RT. OF WAY CHECKED	
	CADD FILE NAME	
NOTE BOOK NO.		

PROFILE	SURVEYED	DATE
	PLOTTED	BY
	CHECKED	
	STRUCTURE NOTATIONS CHECKED	
NOTE BOOK NO.		

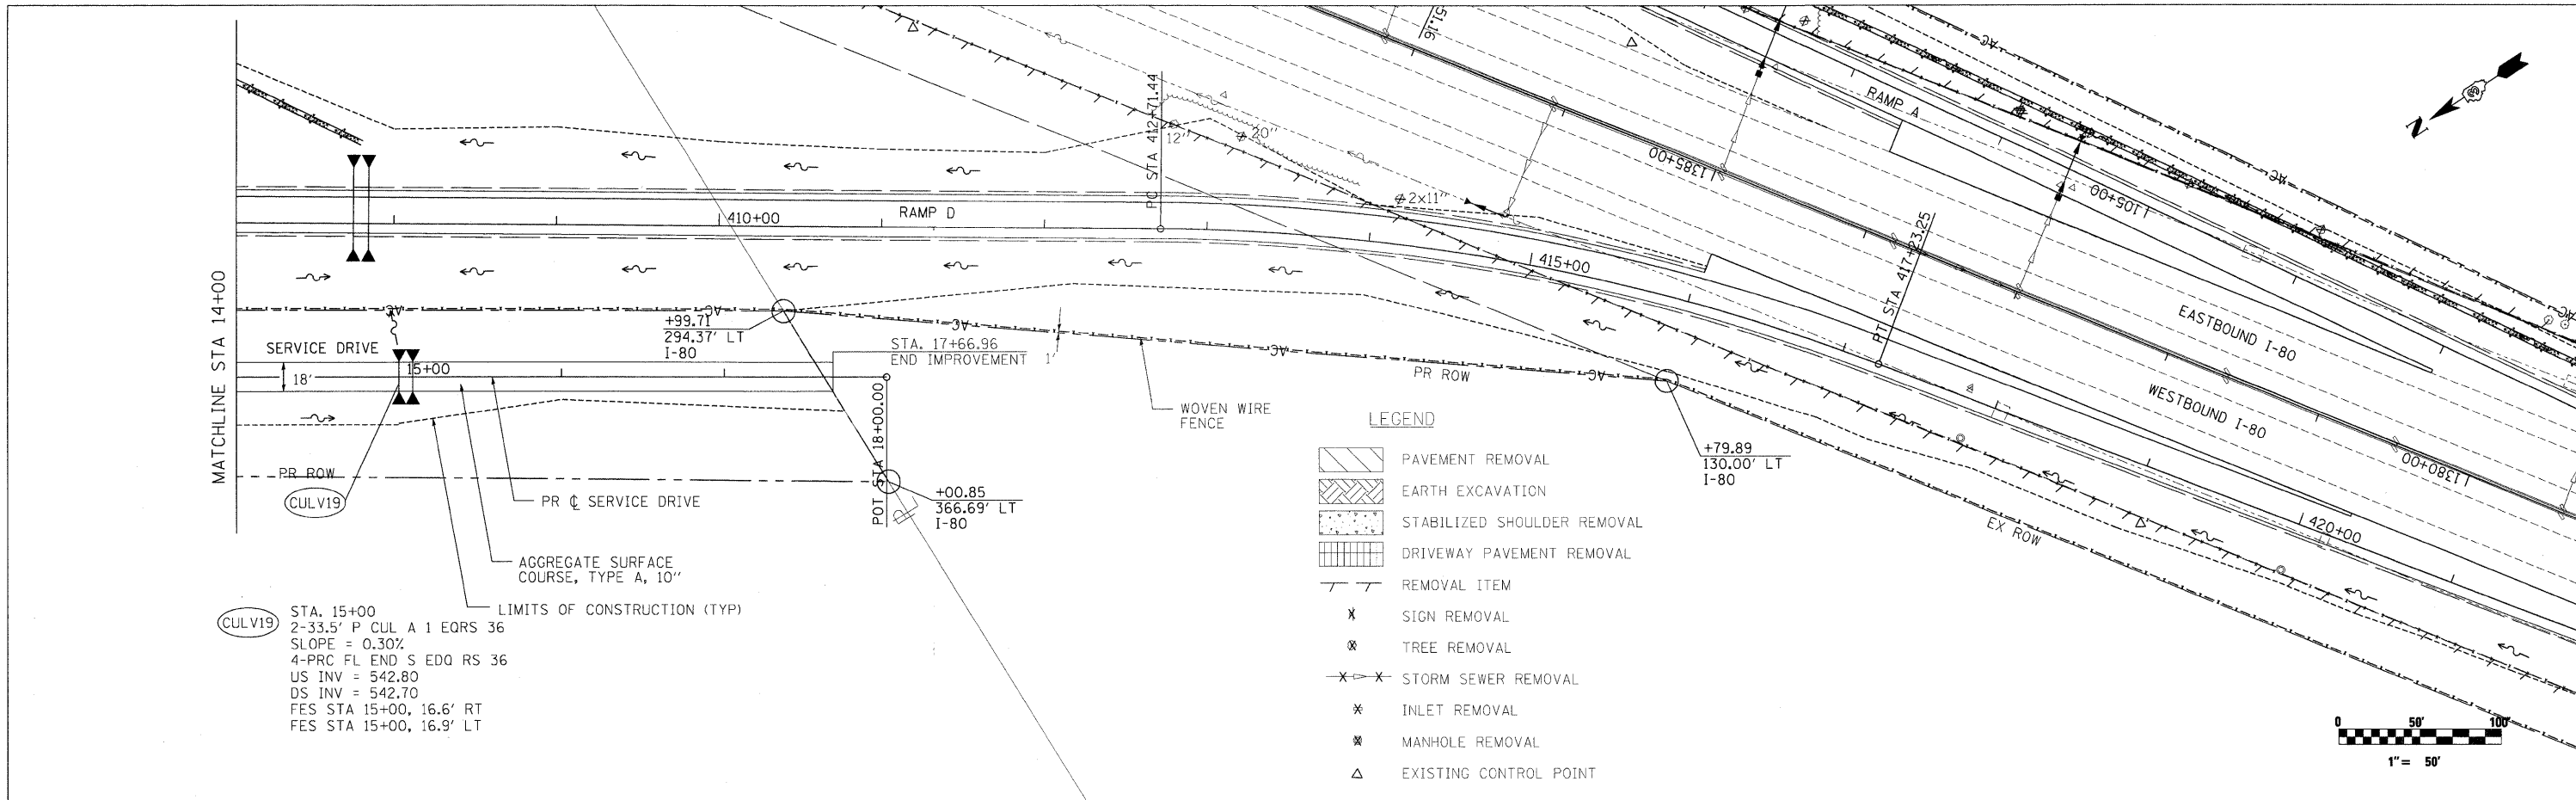

FILE NAME =	USER NAME = .USER	DESIGNED - CGC	REVISED -	STATE OF ILLINOIS DEPARTMENT OF TRANSPORTATION	SERVICE DRIVE PLAN & PROFILE	F.A.U. RTE.	SECTION	COUNTY	TOTAL SHEETS	SHEET NO.	
\\1912\CADD Sheets\0368408-shr-plrprf-Service.dgn	PLOT SCALE = #SCALE#	DRAWN - CGC	REVISED -			32,47-4)	HBK-4 & GIN)	GRUNDY	351	61	
PLOT DATE = 5/21/2010	DATE - 5/21/2010	CHECKED - JPW	REVISED -			CONTRACT NO. 66408					
						ILLINOIS FED. AID PROJECT					

SCALE: 1"=50' SHEET NO. 61 OF 351 SHEETS STA. 14+00.00 TO STA. 17+73.31

FAI 80 & FAS 297 / FAU 392