



LEGEND


NO. SIGNS REQUIRED

- 1 ALT EAST INTERSTATE 80 M4-1a M3-2 M1-1 M5-2R
- 2 ALT EAST INTERSTATE 80 M4-1a M3-2 M1-1 M6-2R
- 3 ALT EAST INTERSTATE 80 M4-1a M3-2 M1-1 M6-1R
- 4 ALT EAST INTERSTATE 80 M4-1a M3-2 M1-1 M5-1L
- 5 ALT EAST INTERSTATE 80 M4-1a M3-2 M1-1 M6-1L
- 6 ALT EAST INTERSTATE 80 M4-1a M3-2 M1-1 M5-1R
- 7 ALT EAST INTERSTATE 80 M4-1a M3-2 M1-1

- 8
- 11
- 12
- 13
- 14

- ALT WEST INTERSTATE 80 M4-1a M3-2 M1-1 M6-1L
- ALT WEST INTERSTATE 80 M4-1a M3-2 M1-1 M5-1L
- ALT WEST INTERSTATE 80 M4-1a M3-2 M1-1 M4-6
- CHANGEABLE MESSAGE SIGN (SEE NOTE 5)

1	1 EACH
2	1 EACH
3	2 EACH
4	1 EACH
5	1 EACH
6	1 EACH
7	6 EACH
8	9 EACH
11	2 EACH
12	2 EACH
13	1 EACH
14	1 EACH

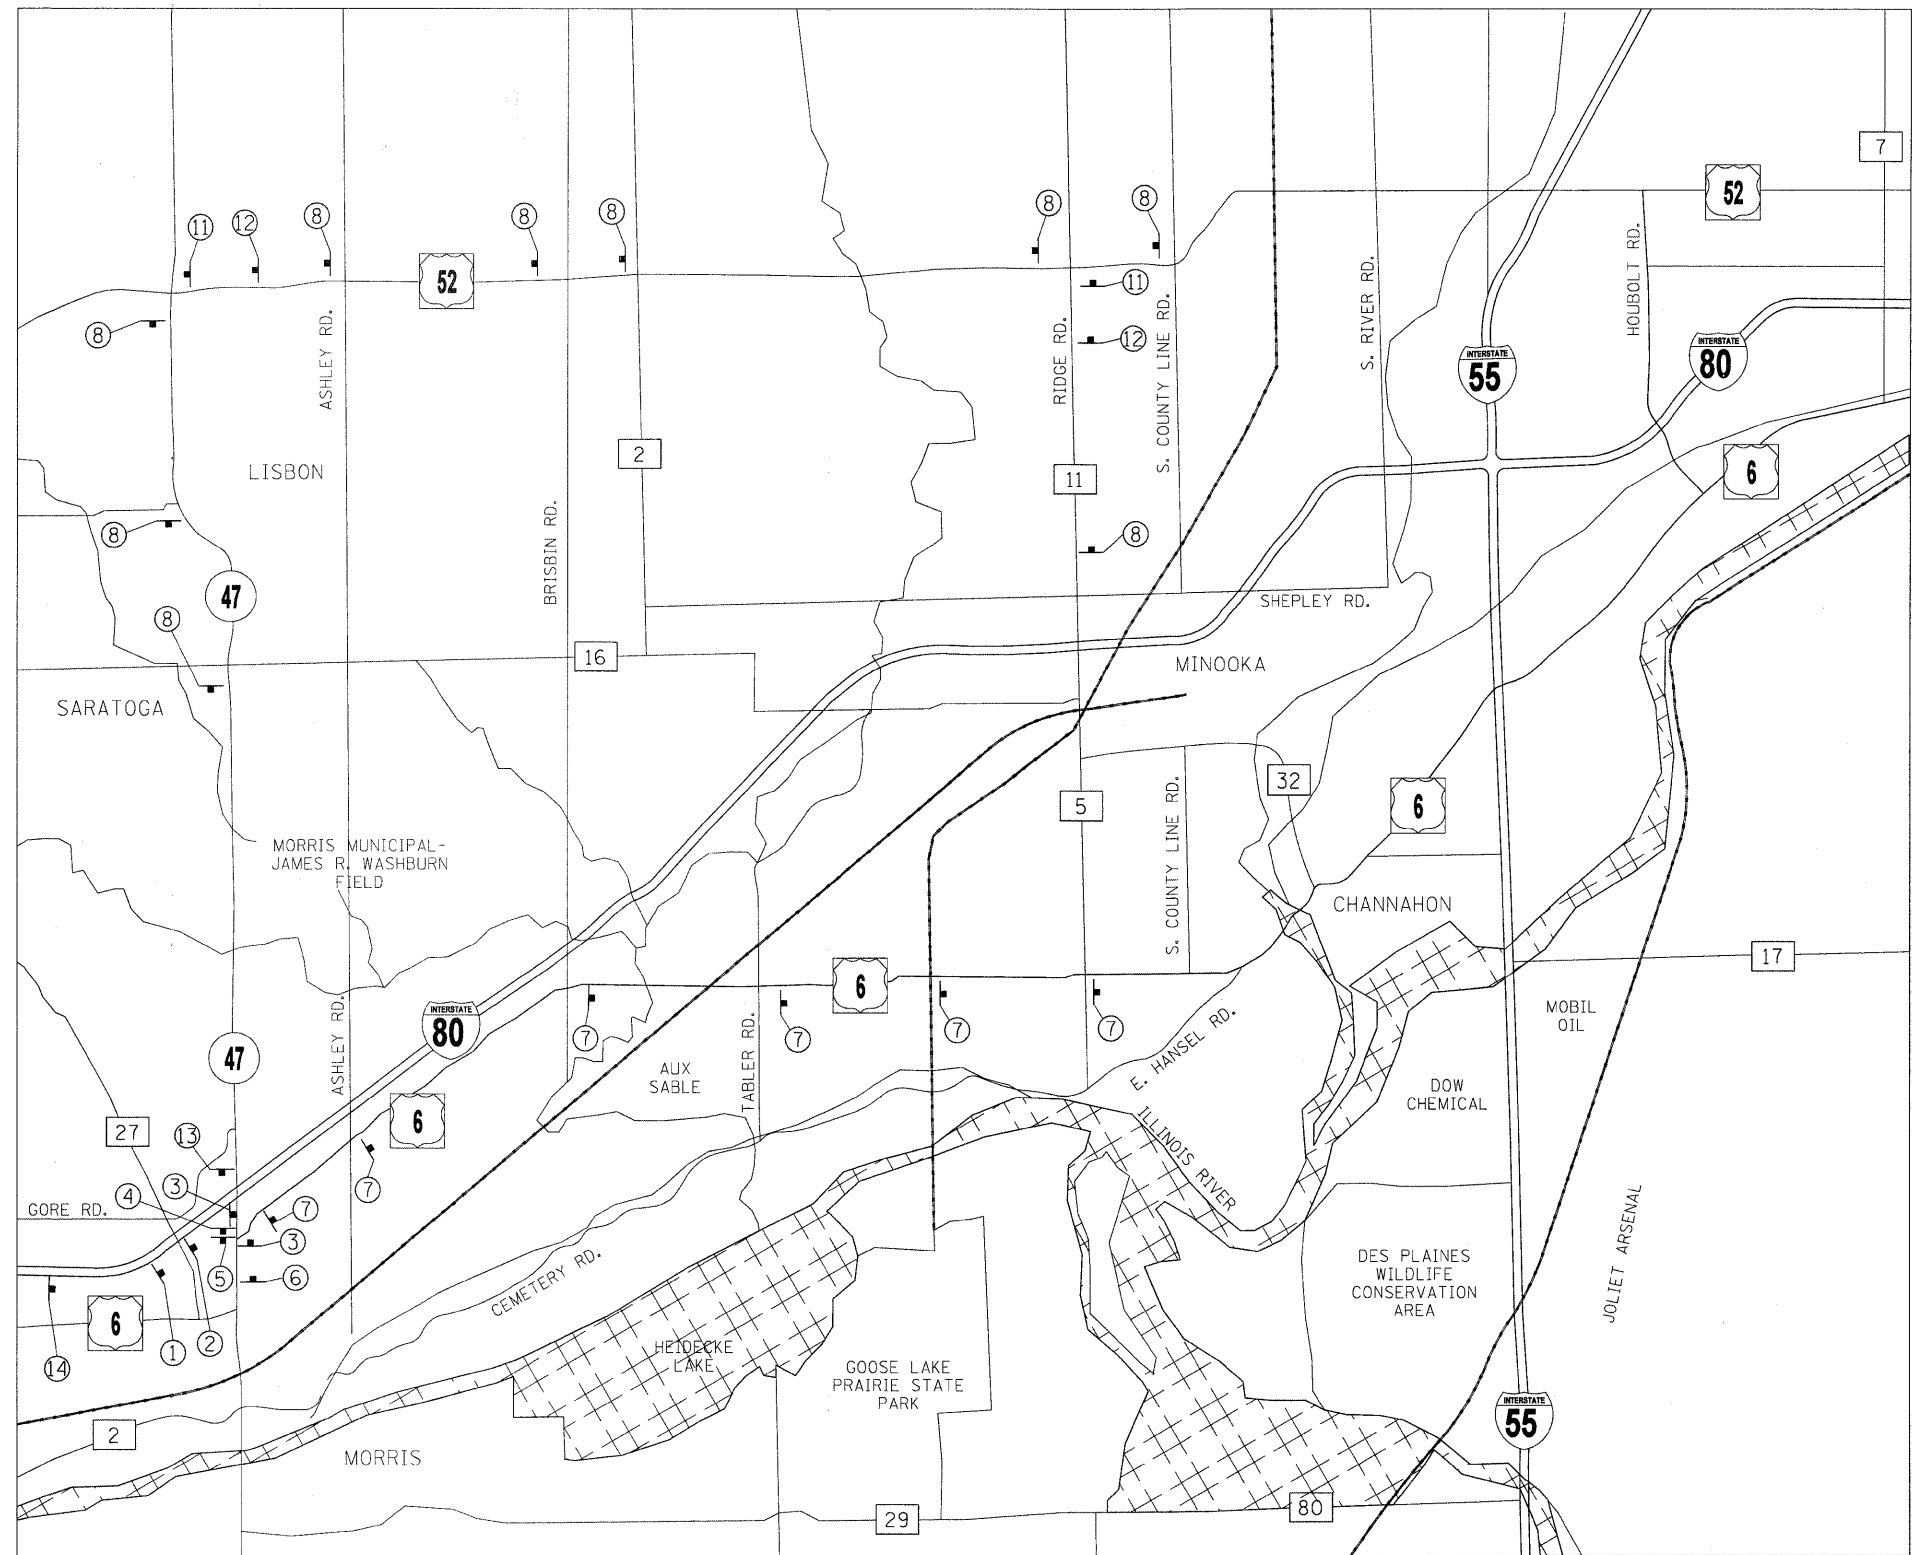

NOTES:

1. ALL SIGNS SHALL BE POST MOUNTED.
2. ALL SIGNS SHALL BE FURNISHED, ERECTED AND MAINTAINED BY THE CONTRACTOR.
3. ALTERNATE SIGNS ON RIDGE ROAD SHALL BE COVERED UNLESS OTHERWISE DIRECTED BY THE ENGINEER.
4. ALL SIGNS SHALL BE INCLUDED FOR PAYMENT WITH TRAFFIC CONTROL AND PROTECTION (SPECIAL).
5. CONTRACTOR SHALL PROVIDE AN ADDITIONAL CHANGEABLE MESSAGE SIGN ON EASTBOUND I-80 AS INFORMATIONAL SIGN IN ADVANCE OF ALTERNATE ROUTE.
6. M4-1 "ALT", M5-1 & M6-1 DIRECTIONAL SIGNS SHALL BE BLACK LETTERING SYMBOL ON FLUORESCENT ORANGE BACKGROUND.

TEMPORARY INFORMATIONAL SIGNING NOTES:

1. INTERSTATE SHIELDS (36" FOR INTERSTATES, 24" FOR STATE ROUTES) SHALL BE STANDARD SIZE, BLUE BACKGROUND, WHITE LETTERING.
2. ALL ALTERNATE ROUTE SIGNING SHALL BE APPROVED BY THE ENGINEER PRIOR TO FABRICATION.

FILE NAME =	USER NAME = .USER.	DESIGNED - JPW	REVISED -
tt18124CADD Sheets0366408-ah-t-staging.dgn		DRAWN - JPW	REVISED -
PLOT SCALE = #SCALE#		CHECKED - AKK	REVISED -
PLOT DATE = 5/20/2010		DATE - 5/20/2010	REVISED -

**STATE OF ILLINOIS
DEPARTMENT OF TRANSPORTATION**

ALTERNATE ROUTES AND SIGNS

SCALE: NTS SHEET NO. 64 OF 351 SHEETS STA. TO STA.

• FAI 80 & FAS 297 / FAU 392

F.A.S. RTE.	SECTION	COUNTY	TOTAL SHEETS	SHEET NO.
•	(32,47-4) HBK-4 & G(N)	GRUNDY	351	64
			CONTRACT NO. 66408	
ILLINOIS FED. AID PROJECT				