


LEGEND:

- ① TEMPORARY PAVEMENT MARKING LINE, 4 INCHES (WHITE)
- ② TEMPORARY PAVEMENT MARKING LINE, 4 INCHES (DOUBLE YELLOW)
- ③ DRUM WITH STEADY BURNING LIGHT
- ④ DOUBLE VERTICAL PANELS (BACK TO BACK) WITH BI-DIRECTIONAL STEADY BURNING LIGHTS
- ⑤ TEMPORARY PAVEMENT
- ⑥ WORK ZONE
- ⑦ EXISTING PAVEMENT MARKING LINE
- ⑧ TEMPORARY CONCRETE BARRIER


NOTE:

BRISBIN RD NORTH OF US-6 IS CLOSED TO TRAFFIC DURING CONSTRUCTION. SEE US-6 STAGE 2 MAINTENANCE OF TRAFFIC SHEETS FOR CLOSING LOCATION.

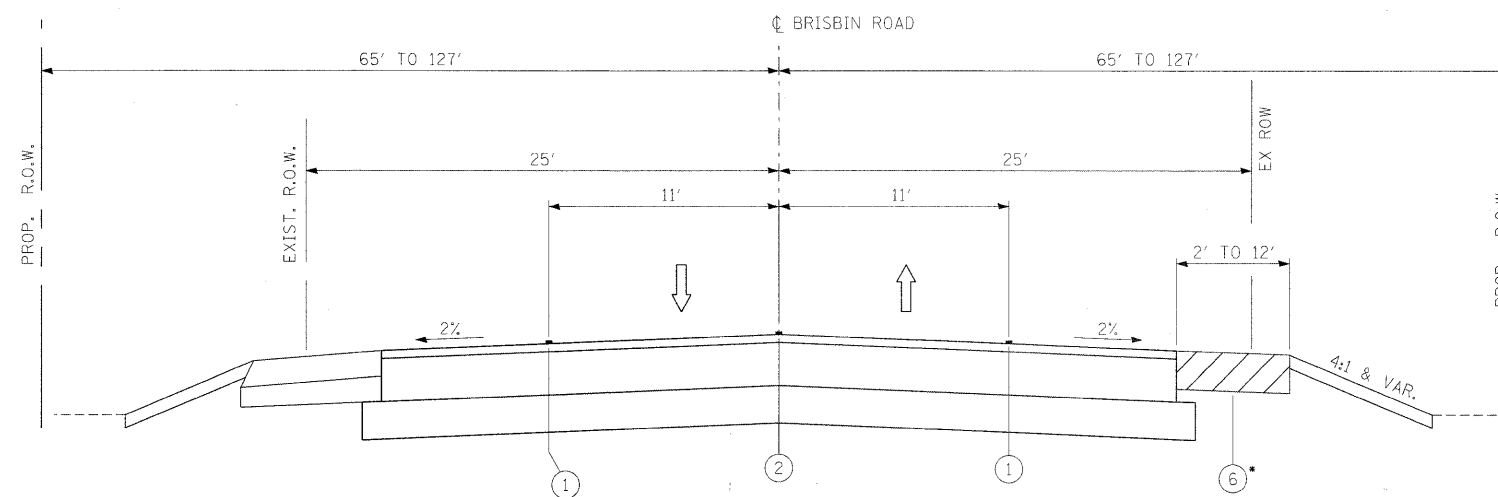

BRISBIN RD STAGE 5

STA. 87+53.10 TO STA. 96+08.10
• STARTS AT 83+52.97

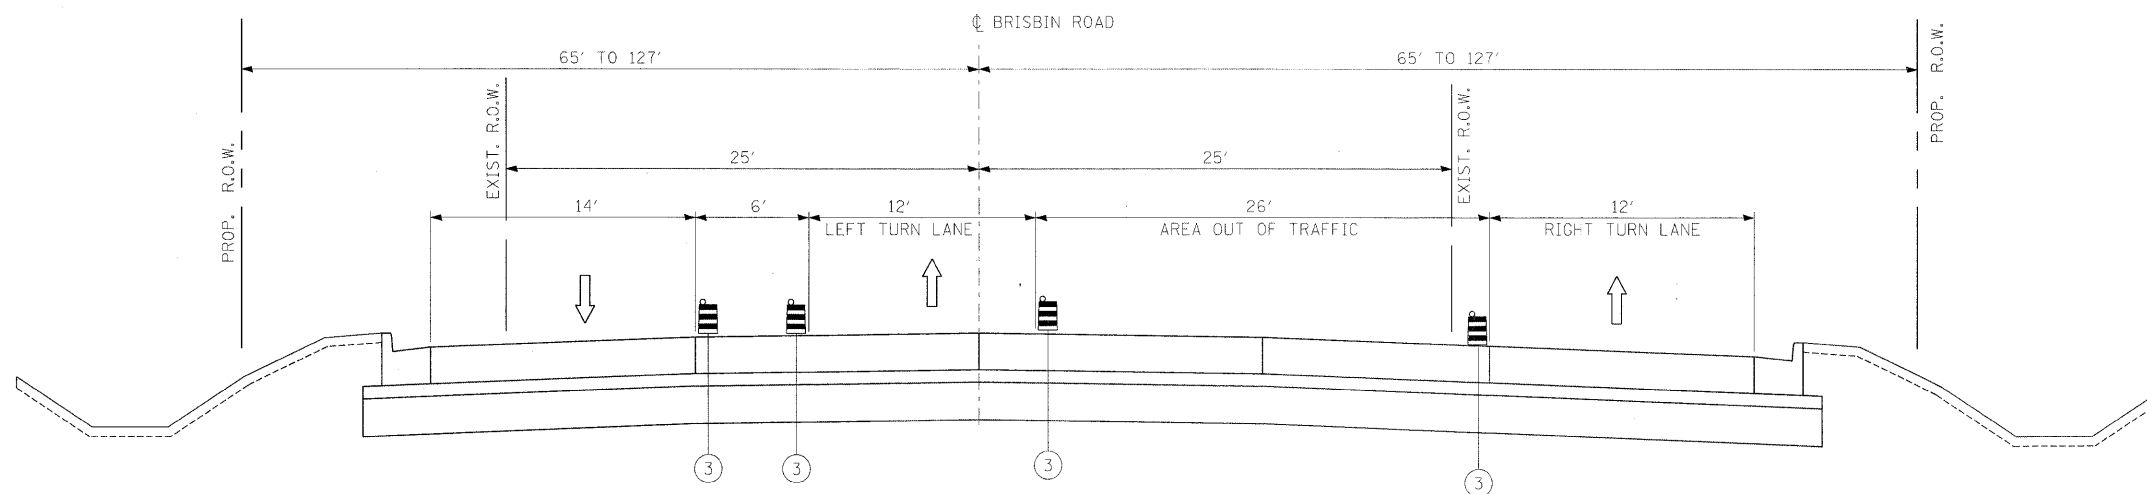

BRISBIN RD STAGE 5

STA. 96+08.10 TO STA 98+66.70

FILE NAME =	USER NAME = .USER.	DESIGNED - JPW	REVISED -
t:\1812\CADD Sheets\0366408-shr-staging.dgn		DRAWN - ECS	REVISED -
PLOT SCALE = #SCALE#		CHECKED - AKK	REVISED -
PLOT DATE = 5/20/2010		DATE - 5/20/2010	REVISED -

**STATE OF ILLINOIS
DEPARTMENT OF TRANSPORTATION**

**MAINTENANCE OF TRAFFIC
BRISBIN RD TYPICAL CROSS-SECTIONS**

SCALE: NTS SHEET NO. 70 OF 351 SHEETS STA. TO STA.

• FAI 80 & FAS 297 / FAU 392

F.A.U. RTE.	SECTION	COUNTY	TOTAL SHEETS	SHEET NO.
•	(32,47-4) HBK-4 & G(N)	GRUNDY	351	70
			CONTRACT NO. 66408	
[ILLINOIS] FED. AID PROJECT				