
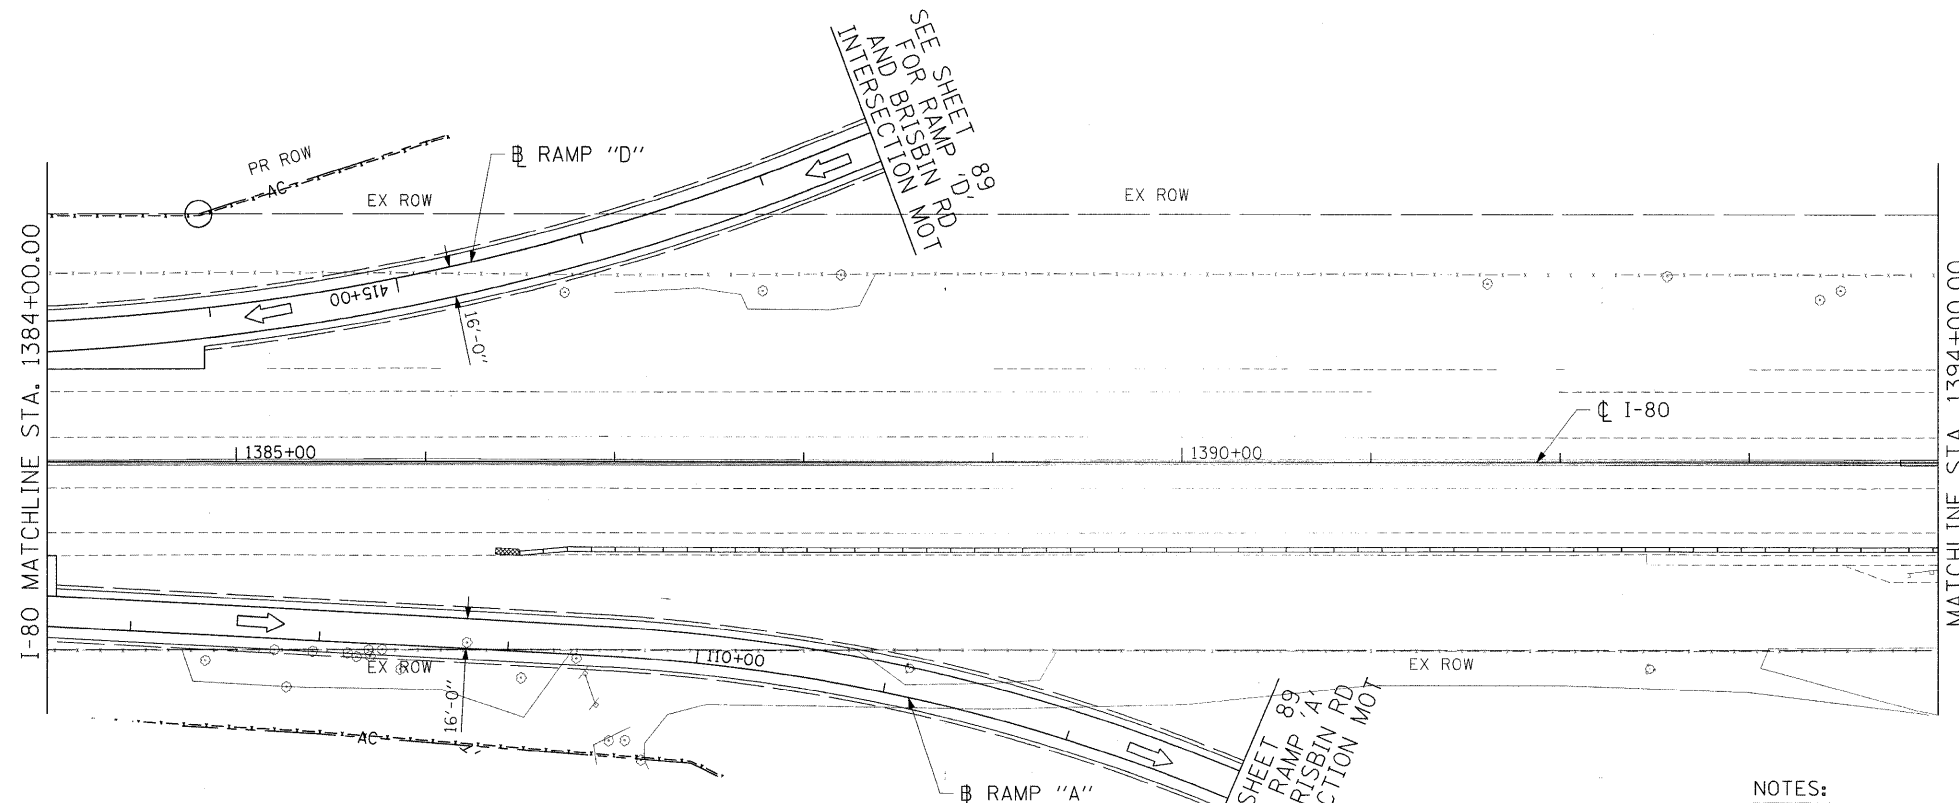



- LEGEND**
- WORK ZONE
 - DIRECTION OF TRAFFIC
 - DRUMS WITH MONO-DIRECTIONAL STEADY BURN LIGHTS @ 100' CENTERS
 - ARROWBOARD
 - DIRECTION INDICATOR BARRICADE WITH STEADY BURN MONO-DIRECTIONAL LIGHT @ 50' CENTERS
 - IMPACT ATTENUATOR, TEMPORARY (NON-REDIRECTIVE)
 - TEMPORARY CONCRETE BARRIER

TEMPORARY CONCRETE BARRIER	
NORMAL POSTED SPEED	TAPER RATIO
40 MPH & ABOVE	12:1
BELOW & 40 MPH	8:1

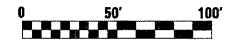

NOTES:

1. I-80 DETOUR VIA RAMPS A, B, C, AND D DURING NIGHT-TIME HOURS ONLY (8 PM TO 5 AM).
2. USE STAGE 4 RAMP CLOSURES FOR DAYTIME OPERATIONS.
3. SEE SHEET 62 AND 63 FOR STAGING AND CONSTRUCTION ACTIVITIES NOTES.

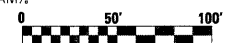

FILE NAME = t:\1812\CADD Sheets\0366408-sht-staging.dgn	USER NAME = .USER.	DESIGNED - JPW	REVISED -	STATE OF ILLINOIS DEPARTMENT OF TRANSPORTATION	MAINTENANCE OF TRAFFIC I-80 STAGE 3		F.A.U. RTE.	SECTION	COUNTY	TOTAL SHEETS	SHEET NO.
	PLOT SCALE = #SCALE#	DRAWN - ECS	REVISED -		SCALE: 1"=50'	SHEET NO. 86 OF 351 SHEETS	STA. 1374+00.00 TO STA. 1394+00.00	(32,47-4) HBK-4 & G(N)	GRUNDY	351	86
	PLOT DATE = 5/20/2010	CHECKED - AKK	REVISED -		CONTRACT NO. 66408						
		DATE - 5/20/2010	REVISED -		ILLINOIS FED. AID PROJECT						