
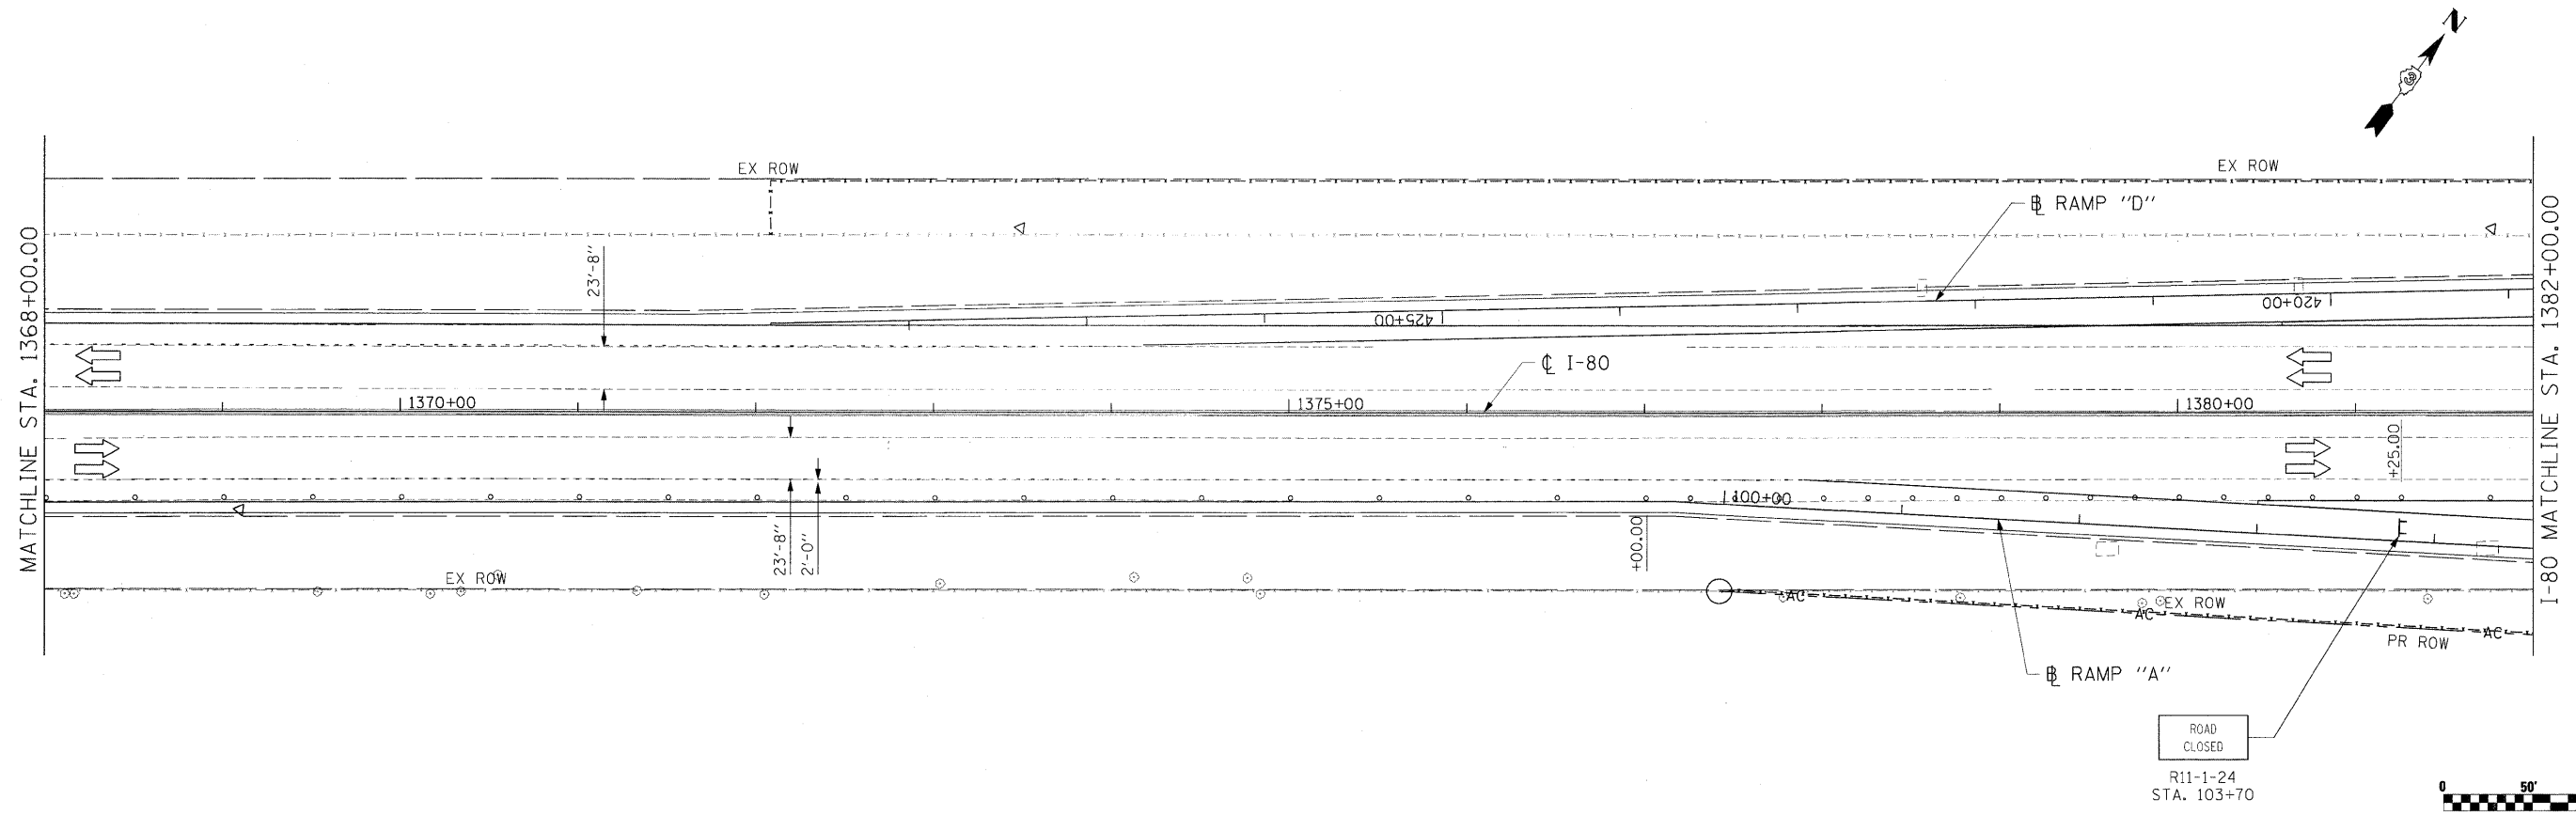


- LEGEND**
- WORK ZONE
 - DIRECTION OF TRAFFIC
 - DRUMS WITH MONO-DIRECTIONAL STEADY BURNING LIGHTS @ 50' CENTERS, 25' CENTERS ALONG TAPERS
 - IMPACT ATTENUATOR, TEMPORARY (NON-REDIRECTIVE)
 - TEMPORARY CONCRETE BARRIER

| TEMPORARY CONCRETE BARRIER | |
|----------------------------|-------------|
| NORMAL POSTED SPEED | TAPER RATIO |
| 40 MPH & ABOVE | 12:1 |
| BELOW & 40 MPH | 8:1 |

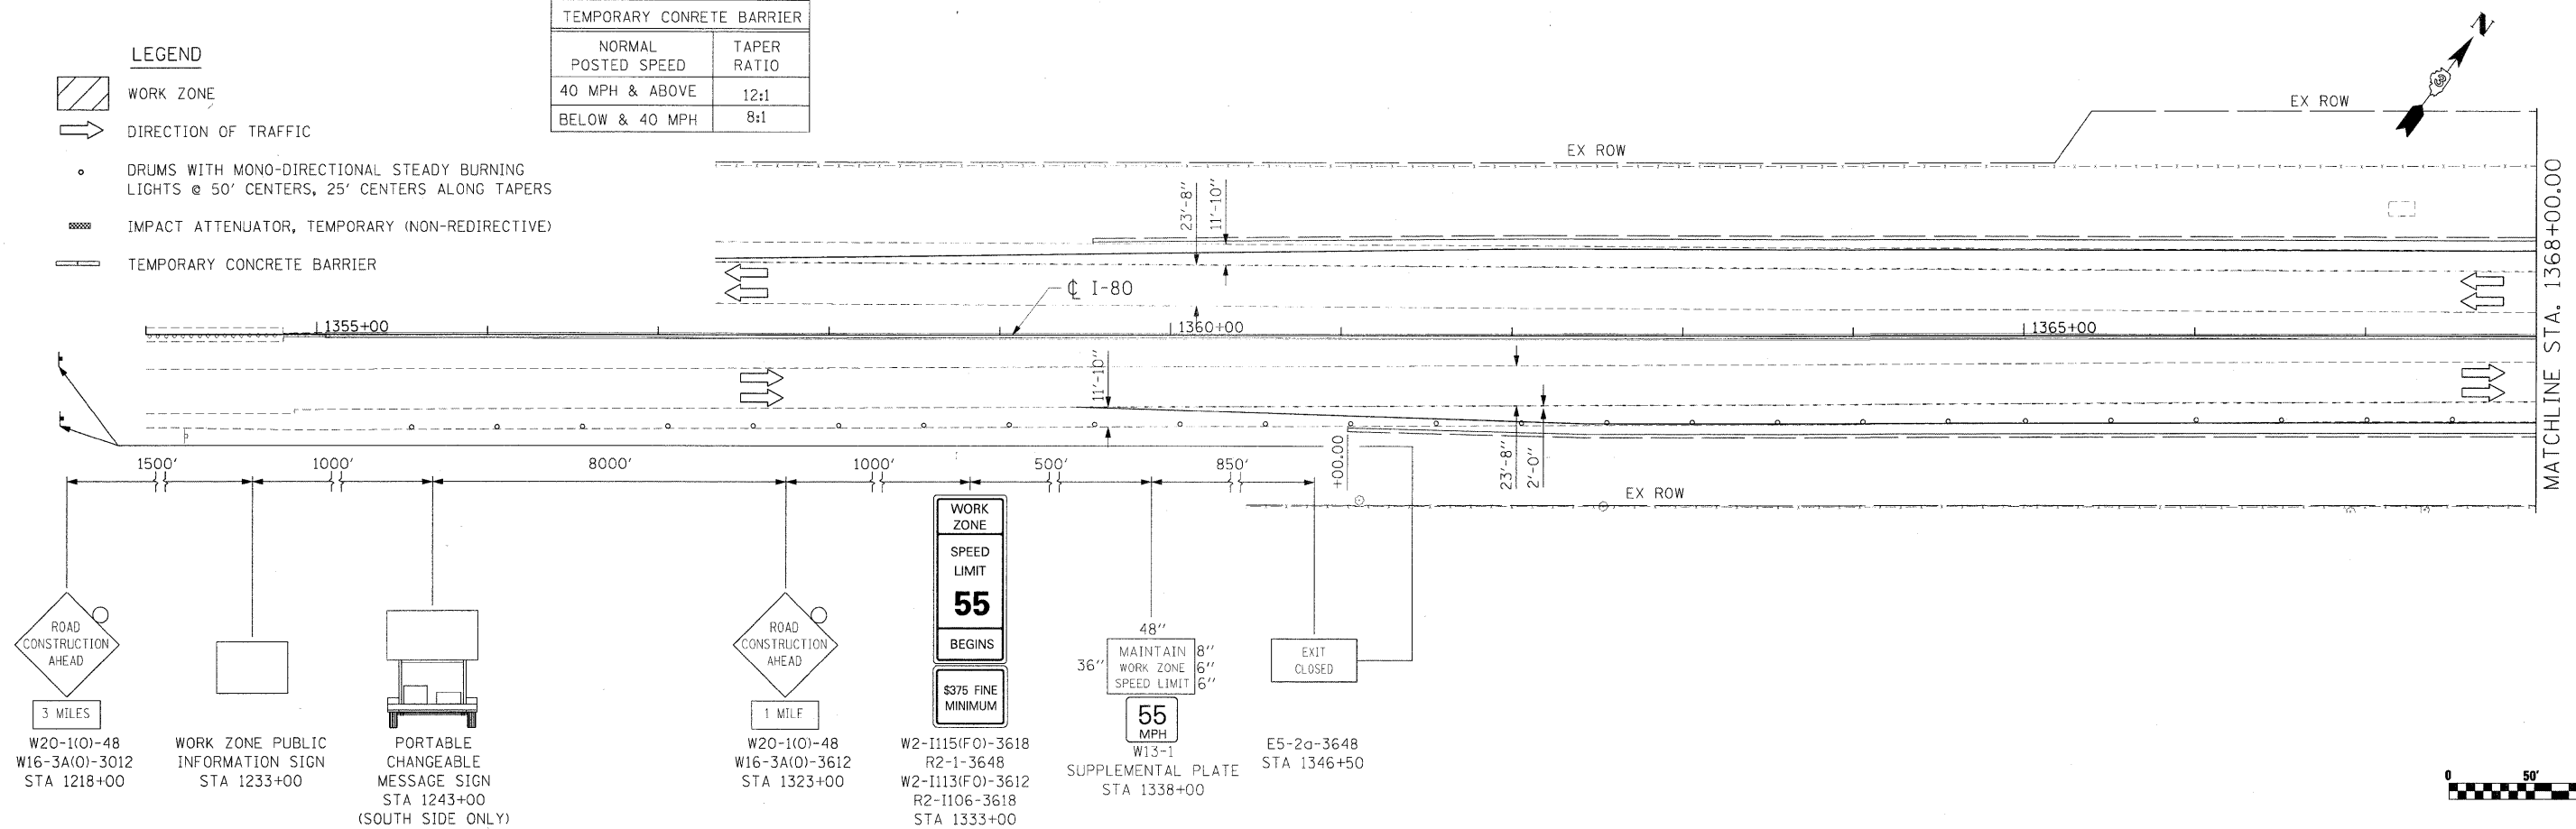

| | | | | | | | | | | | |
|---|-----------------------|------------------|-----------|---|--|----------------------------|------------------------------------|------------------------|--------|--------------|-----------|
| FILE NAME = t:\1812CAD\Sheets\0366408-sht-stag4.dgn | USER NAME = .USER. | DESIGNED - JPW | REVISED - | STATE OF ILLINOIS DEPARTMENT OF TRANSPORTATION | MAINTENANCE OF TRAFFIC I-80 STAGE 4 | | F.A.U. RTE. | SECTION | COUNTY | TOTAL SHEETS | SHEET NO. |
| | PLOT SCALE = #SCALE# | DRAWN - ECS | REVISED - | | SCALE: 1"=50' | SHEET NO. 92 OF 351 SHEETS | STA. 1358+00.00 TO STA. 1382+00.00 | (32,47-4) HBK-4 & G(N) | GRUNDY | 351 | 92 |
| | PLOT DATE = 5/20/2010 | CHECKED - AKK | REVISED - | | CONTRACT NO. 66408 | | | | | | |
| | | DATE - 5/20/2010 | REVISED - | | ILLINOIS FED. AID PROJECT | | | | | | |