




LEGEND

WORK ZONE

DIRECTION OF TRAFFIC

DRUMS WITH MONO-DIRECTIONAL STEADY BURNING LIGHTS @ 50' CENTERS, 25' CENTERS ALONG TAPERS

TYPE III BARRICADE WITH FLASHING LIGHTS

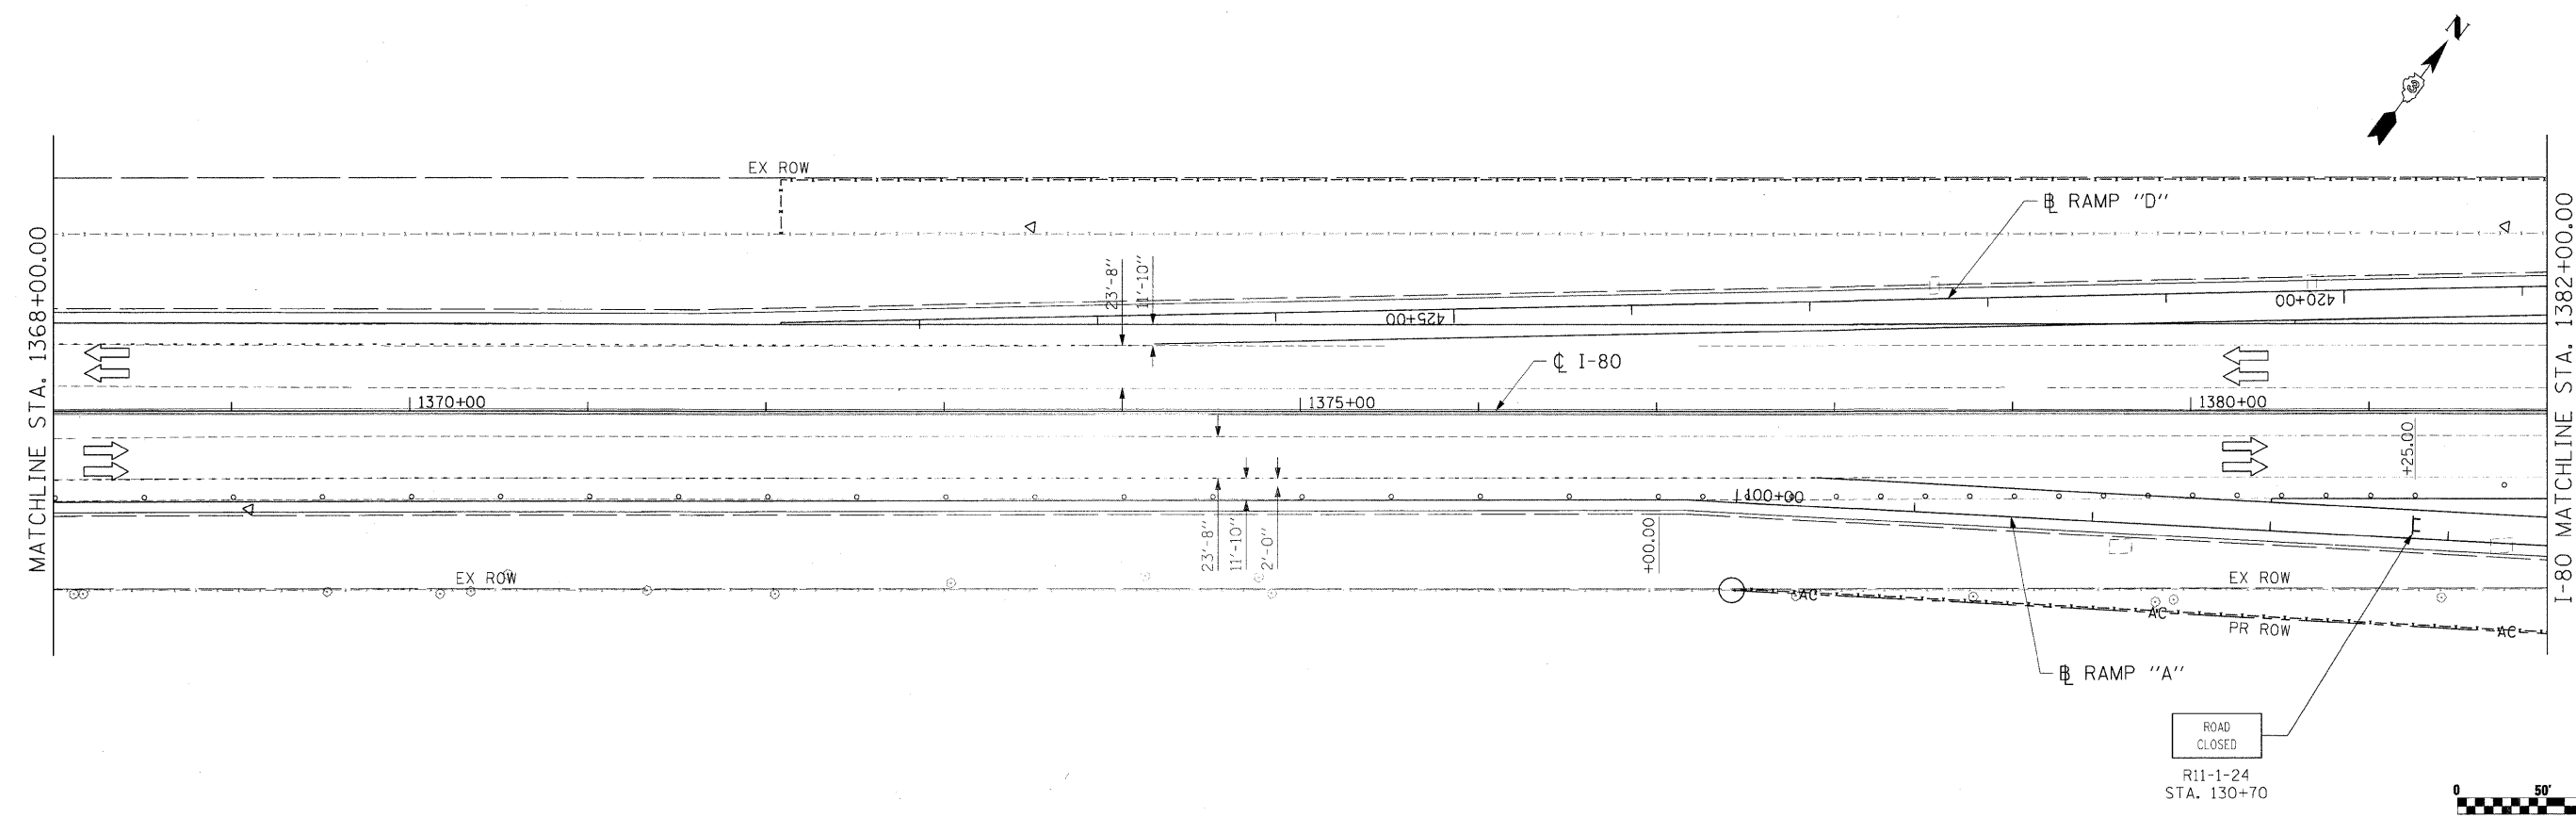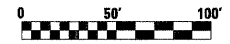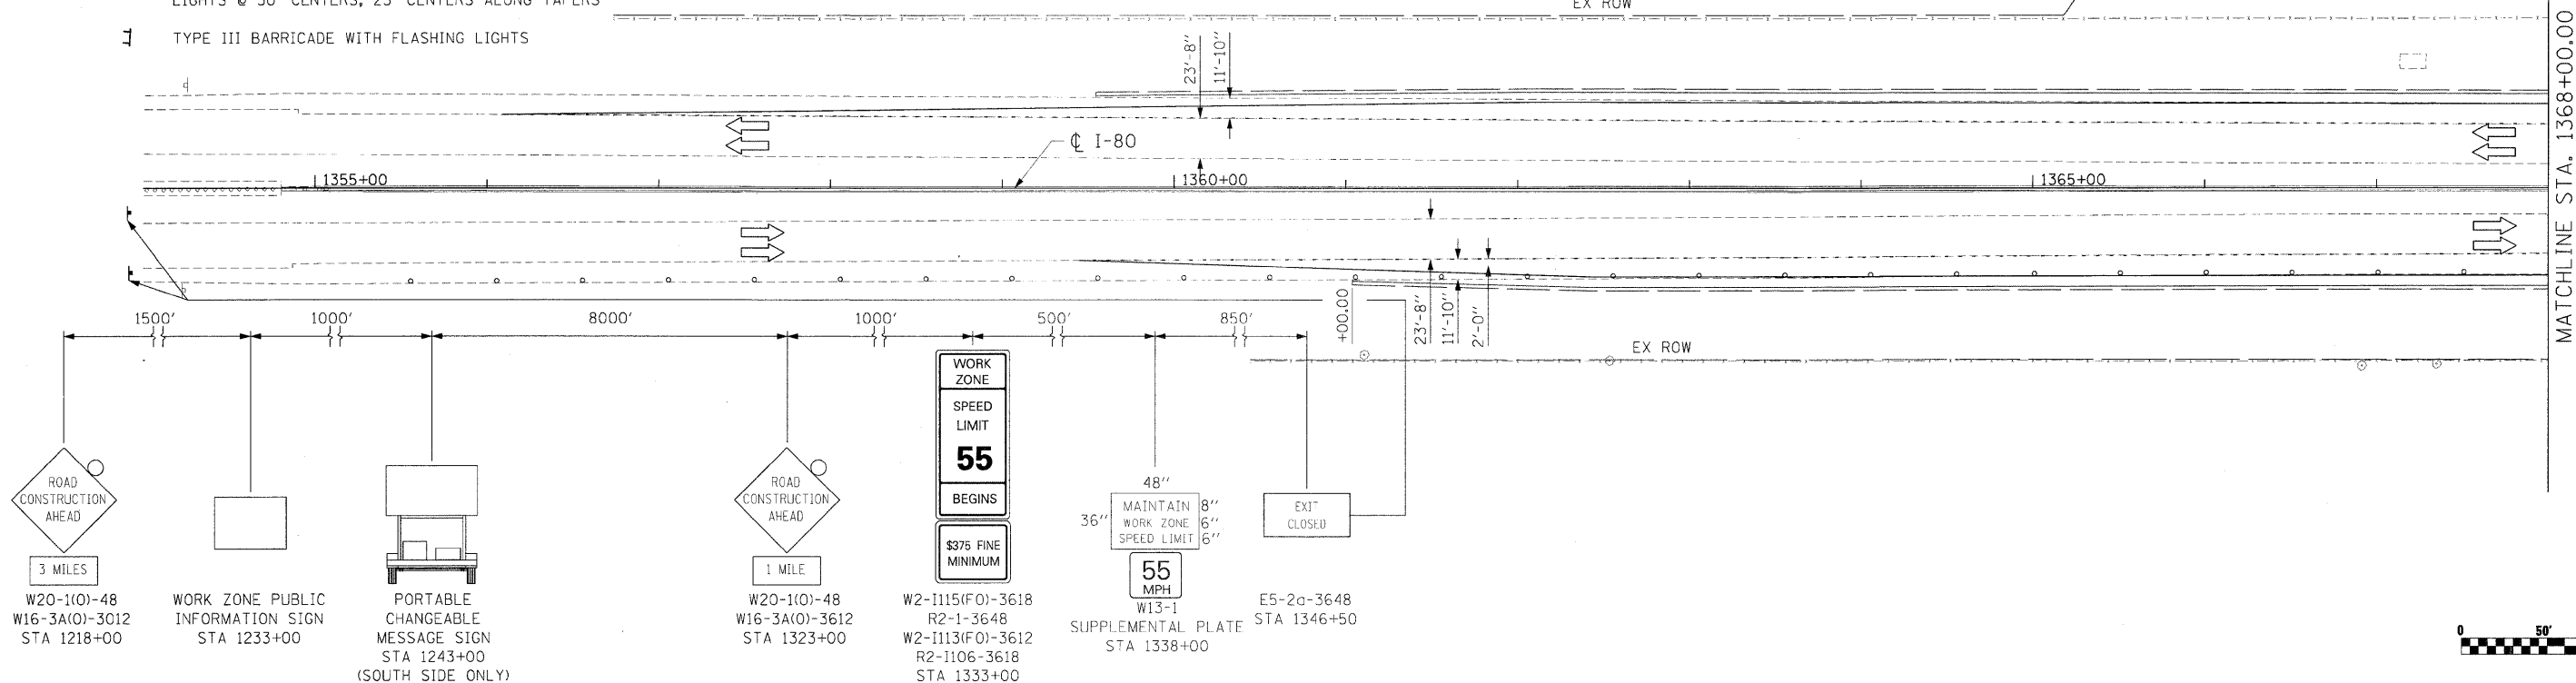

FILE NAME =	USER NAME = .USER.	DESIGNED - JPW	REVISED -	STATE OF ILLINOIS DEPARTMENT OF TRANSPORTATION	MAINTENANCE OF TRAFFIC I-80 STAGE 5		F.A.U. RTE.	SECTION	COUNTY	TOTAL SHEETS	SHEET NO.
t:\1812\CADD Sheets\1366408-sh1-stag5.dgn	PLOT SCALE = #SCALE#	DRAWN - ECS	REVISED -				•	(32,47-4) HBK-4 & GIN	GRUNDY	351	97
PLOT DATE = 5/20/2010	DATE - 5/20/2010	CHECKED - AKK	REVISED -				CONTRACT NO. 66408				
SCALE: 1"=50' SHEET NO. 97 OF 351 SHEETS STA. 1358+00.00 TO STA. 1382+00.00							ILLINOIS FED. AID PROJECT				