

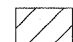


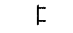



LEGEND

-  WORK ZONE
-  TYPE III BARRICADE WITH FLASHING LIGHTS
-  DIRECTION OF TRAFFIC
-  FLAGGER
-  DRUMS WITH BI-DIRECTIONAL STEADY BURN LIGHTS @ 50' CENTERS, 25' CENTERS ALONG TAPERS, AND 12' CENTERS ALONG RADIUS RETURNS

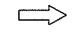

NOTES:

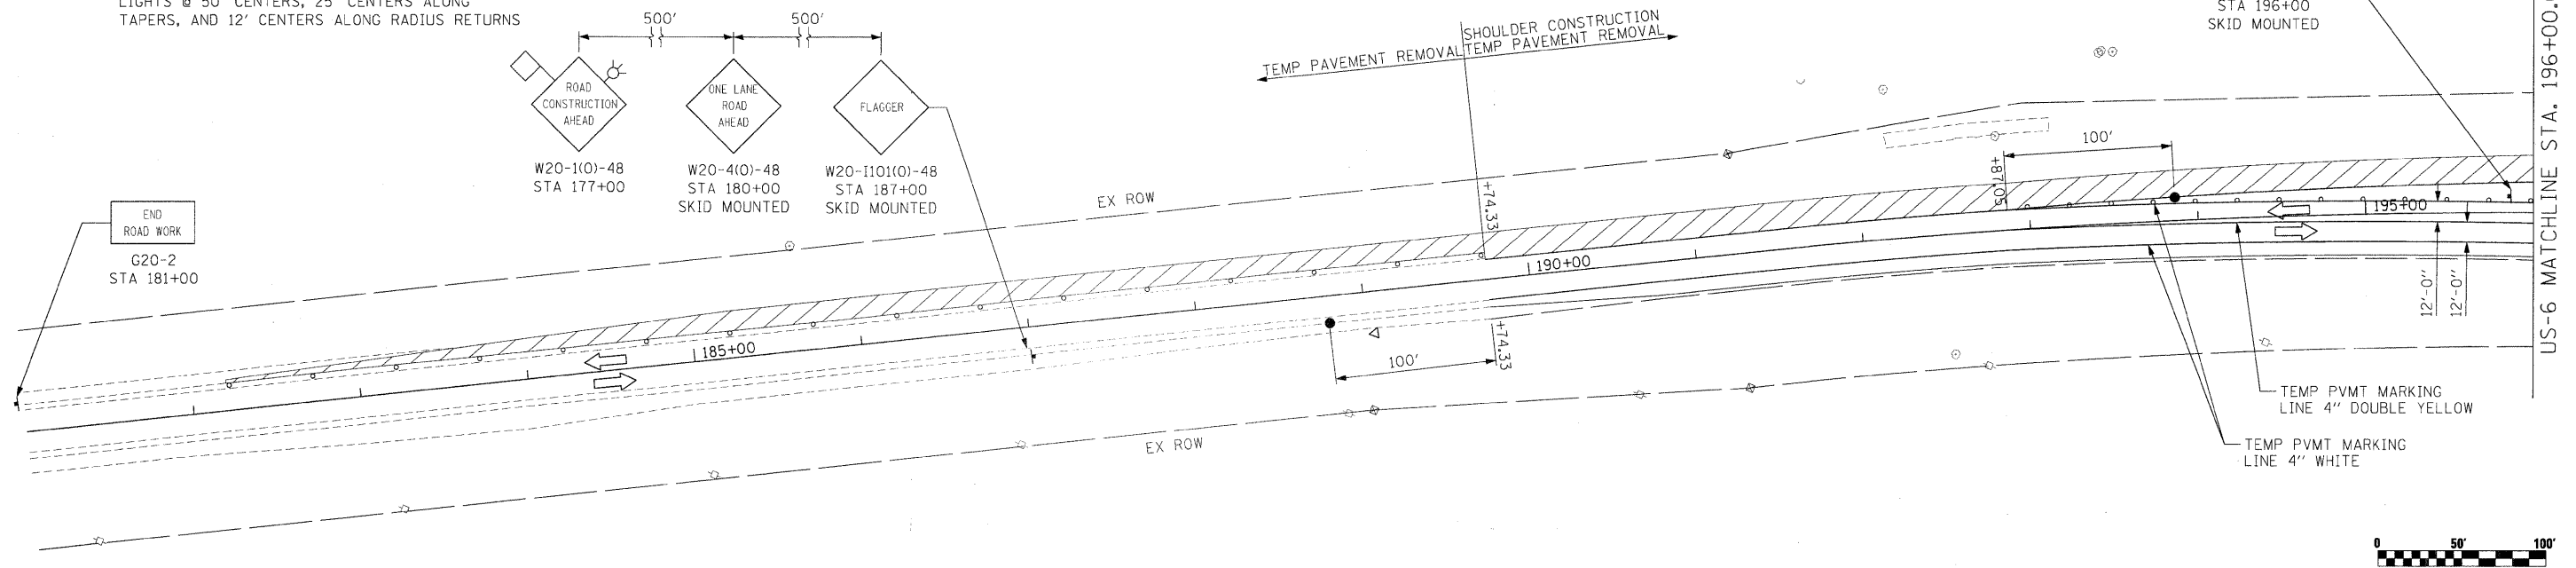1. SEE IDOT STANDARD 701331-03 DURING STAGE 5 CONSTRUCTION.
2. ALL SIGNS SHALL BE POST MOUNTED, UNLESS OTHERWISE NOTED.
3. REMOVE ALL CONFLICTING PAVEMENT MARKINGS.
4. BRISBIN RD NORTH OF US-6 IS CLOSED TO TRAFFIC DURING STAGE 5 CONSTRUCTION.

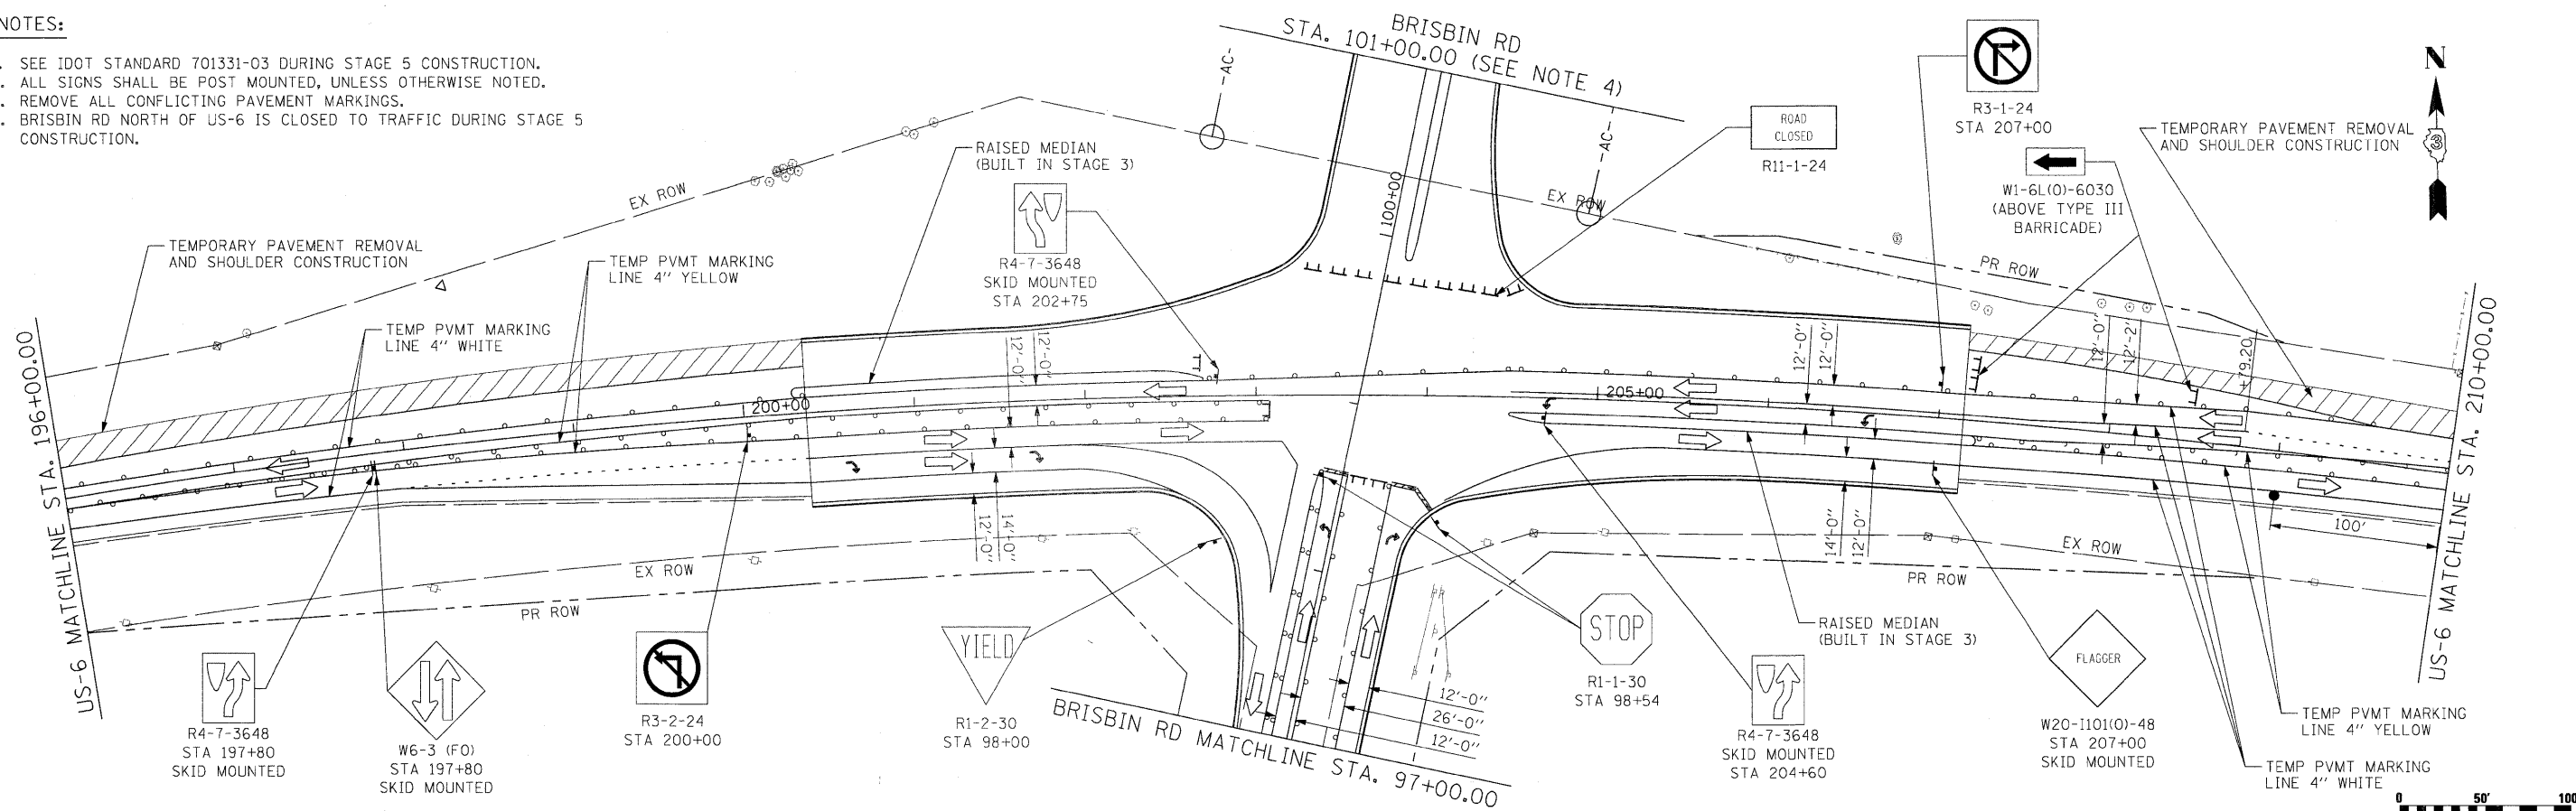

FILE NAME = t:\1812\CAOD Sheets\0366408-sh1-staging.dgn	USER NAME = .USER.	DESIGNED - JPW	REVISED -	STATE OF ILLINOIS DEPARTMENT OF TRANSPORTATION	MAINTENANCE OF TRAFFIC US-6 STAGE 5	F.A.U. RTE.	SECTION	COUNTY	TOTAL SHEETS	SHEET NO.	
	PLOT SCALE = #SCALE#	DRAWN - ECS	REVISED -				(32,47-4) HBK-4 & GIN	GRUNDY	351	100	
	PLOT DATE = 5/20/2010	CHECKED - AKK	REVISED -			SCALE: 1"=50'	SHEET NO. 100 OF 351 SHEETS	STA. 185+00.00 TO STA. 210+00.00	CONTRACT NO. 66408		
		DATE - 5/20/2010	REVISED -			ILLINOIS FED. AID PROJECT					