
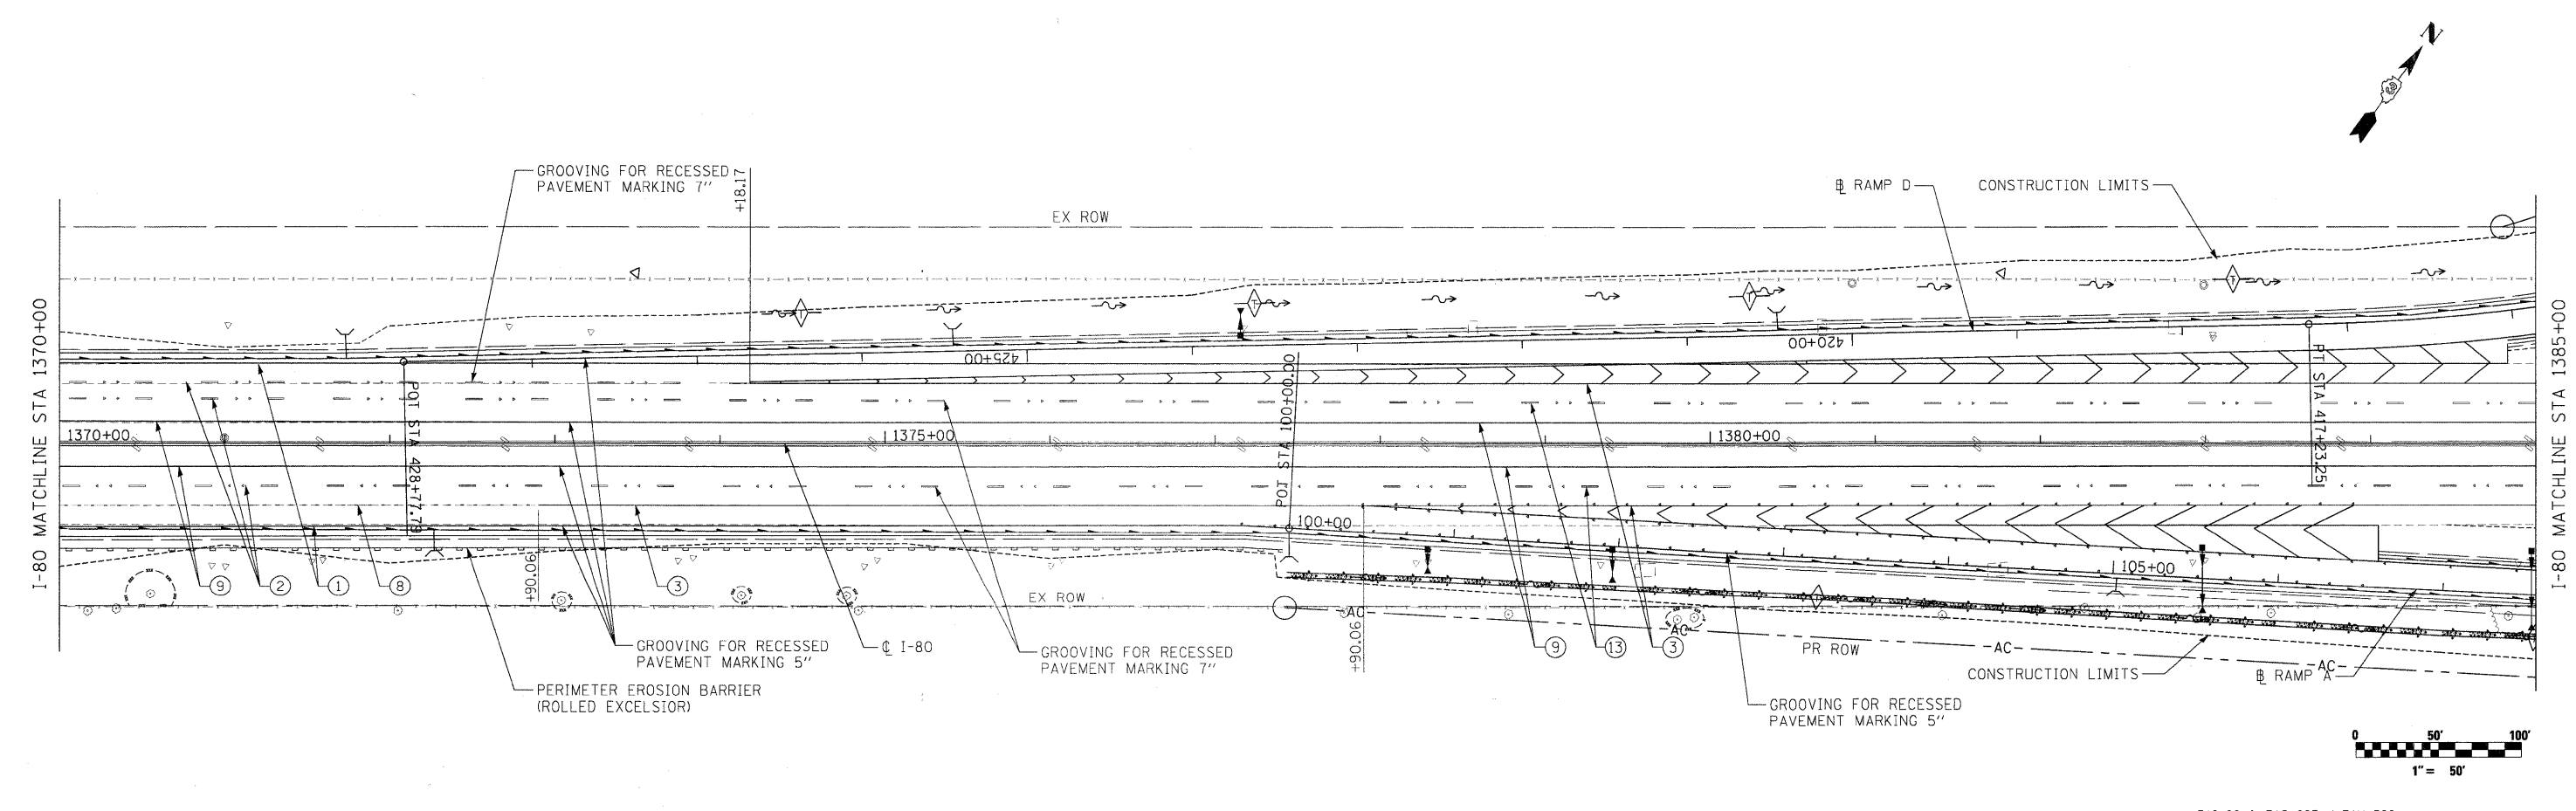


**LEGEND:**

- ① POLYUREA PAVEMENT MARKING TYPE II - LINE 4" (WHITE)
- ② POLYUREA PAVEMENT MARKING TYPE II - LINE 6" (WHITE SKIP-DASH 30'-10') RECESSED
- ③ POLYUREA PAVEMENT MARKING TYPE II - LINE 8" (WHITE)
- ④ POLYUREA PAVEMENT MARKING TYPE II - LINE 12" (WHITE)
- ⑤ POLYUREA PAVEMENT MARKING TYPE II - LINE 24" (WHITE)
- ⑥ POLYUREA PAVEMENT MARKING TYPE II - LINE 4" (WHITE SKIP-DASH 6'-2')
- ⑦ POLYUREA PAVEMENT MARKING TYPE II - LINE 4" (WHITE SKIP-DASH 30'-10')
- ⑧ POLYUREA PAVEMENT MARKING TYPE II - LINE 8" (WHITE SKIP-DASH 6'-2')
- ⑨ POLYUREA PAVEMENT MARKING TYPE II - LINE 4" (YELLOW)
- ⑩ POLYUREA PAVEMENT MARKING TYPE II - LINE 12" (YELLOW)
- ⑪ POLYUREA PAVEMENT MARKING TYPE II - LINE 4" (DOUBLE YELLOW @ 8" C-C)
- ⑫ POLYUREA PAVEMENT MARKING TYPE II - LETTERS AND SYMBOL (WHITE)
- ⑬ POLYUREA PAVEMENT MARKING TYPE II - LINE 6" (YELLOW SKIP-DASH 30'-10')
- ▲ RAISED REFLECTIVE PAVEMENT MARKER, ONE-WAY CRYSTAL
- ▲ RAISED REFLECTIVE PAVEMENT MARKER, ONE-WAY AMBER
- ◆ RAISED REFLECTIVE PAVEMENT MARKER, TWO-WAY AMBER

- PRISMATIC CURB REFLECTOR
- PRISMATIC REFLECTOR
- ⊠ PERIMETER EROSION BARRIER
- ⊞ INLET AND PIPE PROTECTION
- ◇ TEMPORARY DITCH CHECKS
- - - TEMPORARY FENCE
- ~ DITCH FLOW LINE

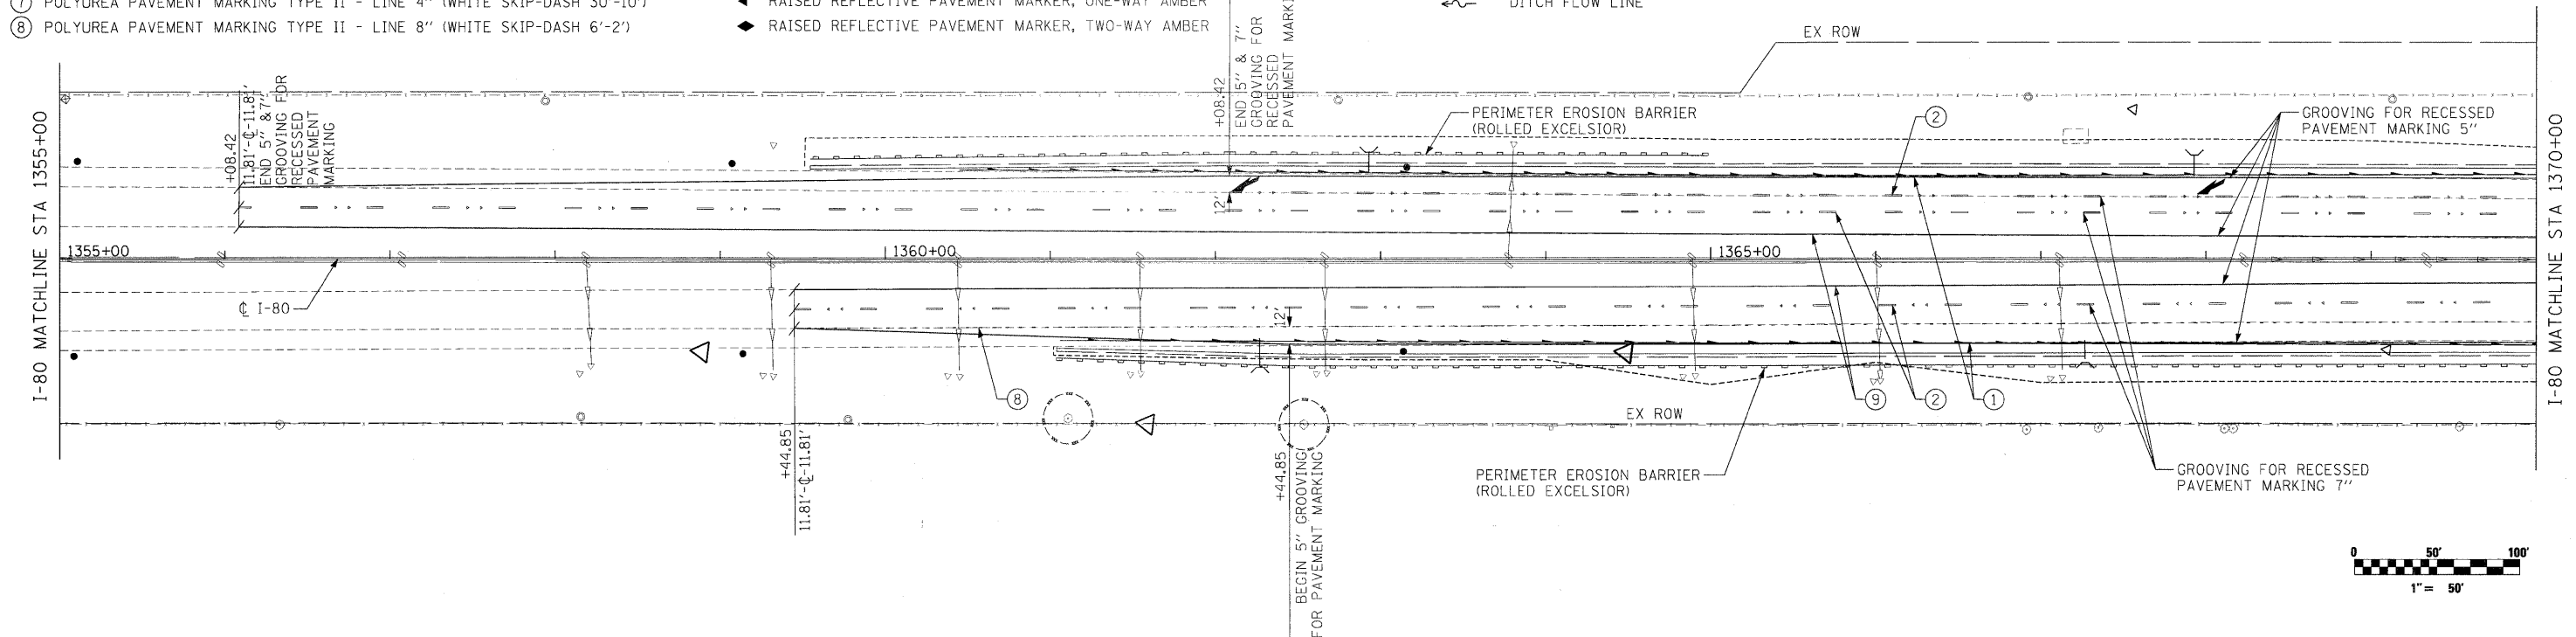

|  |                       |                  |           |   |   |                             |         |                    |              |           |     |
|--|-----------------------|------------------|-----------|---|---|-----------------------------|---------|--------------------|--------------|-----------|-----|
| FILE NAME =                            | USER NAME = .USER.    | DESIGNED - CGC   | REVISED - | <b>STATE OF ILLINOIS</b><br><b>DEPARTMENT OF TRANSPORTATION</b> | <b>I-80</b><br><b>EROSION &amp; SEDIMENT CONTROL AND PAVEMENT MARKING</b> | F.A.U. RTE.                 | SECTION | COUNTY             | TOTAL SHEETS | SHEET NO. |     |
| tt:\1812\cadd sheets\0366408-shr-eros- | ed-pmk.dgn            | DRAWN - CGC      | REVISED - |   | SCALE: 1"=50'   | SHEET NO. 118 OF 351 SHEETS | 32,47-4 | HBK-4 & GIN        | GRUNDY       | 351       | 118 |
|  | PLOT SCALE = #SCALE#  | CHECKED - JPW    | REVISED - |   | STA. 1355+00.00 TO STA. 1385+00.00  | ILLINOIS FED. AID PROJECT   |         | CONTRACT NO. 66408 |              |           |     |
|  | PLOT DATE = 5/21/2010 | DATE - 5/21/2010 | REVISED - |   |   |                             |         |                    |              |           |     |