



TYPICAL PAVEMENT MARKING FOR ENTRANCE RAMP TERMINALS

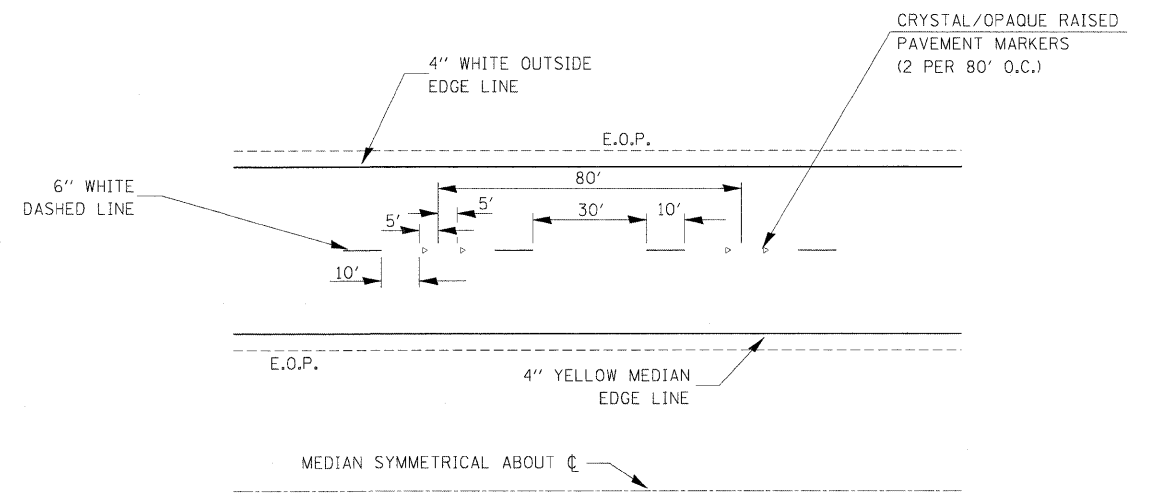

TYPICAL PAVEMENT MARKINGS

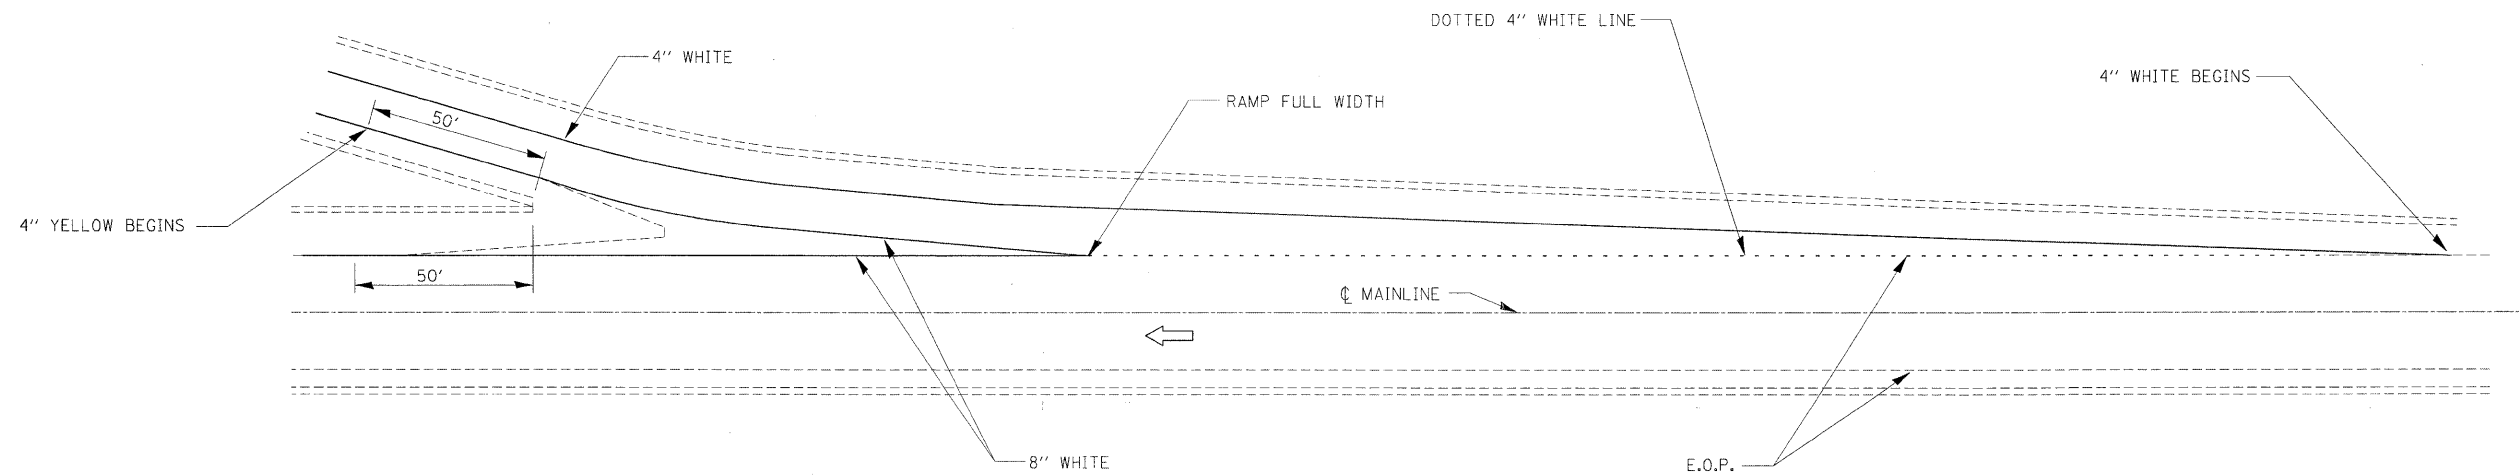

TYPICAL PAVEMENT MARKINGS FOR EXIT RAMP TERMINALS

780-12

FILE NAME =	USER NAME = _USER_	DESIGNED - CGC	REVISED -
\\11812\cadd\shoos\0366408-shr-detail.dgn		DRAWN - CGC	REVISED -
	PLOT SCALE = #SCALE#	CHECKED - AKK	REVISED -
	PLOT DATE = 5/19/2010	DATE - 5/19/2010	REVISED -

**STATE OF ILLINOIS
DEPARTMENT OF TRANSPORTATION**

DISTRICT DETAILS

SCALE: AS NOTED SHEET NO. 161 OF 351 SHEETS STA. TO STA.

• FAI 80 & FAS 297 / FAU 392				
F.A.J. RTE.	SECTION	COUNTY	TOTAL SHEETS	SHEET NO.
•	(32,47-4) HBK-4 & G(N)	GRUNDY	351	161
			CONTRACT NO. 66408	
ILLINOIS FED. AID PROJECT				