


BY	DATE
SURVEYED	
PLOTTED	
TEMPLATE	
NOTE BOOK	
NO.	
AREAS CHECKED	

BY	DATE
SURVEYED	
PLOTTED	
TEMPLATE	
NOTE BOOK	
NO.	
AREAS CHECKED	

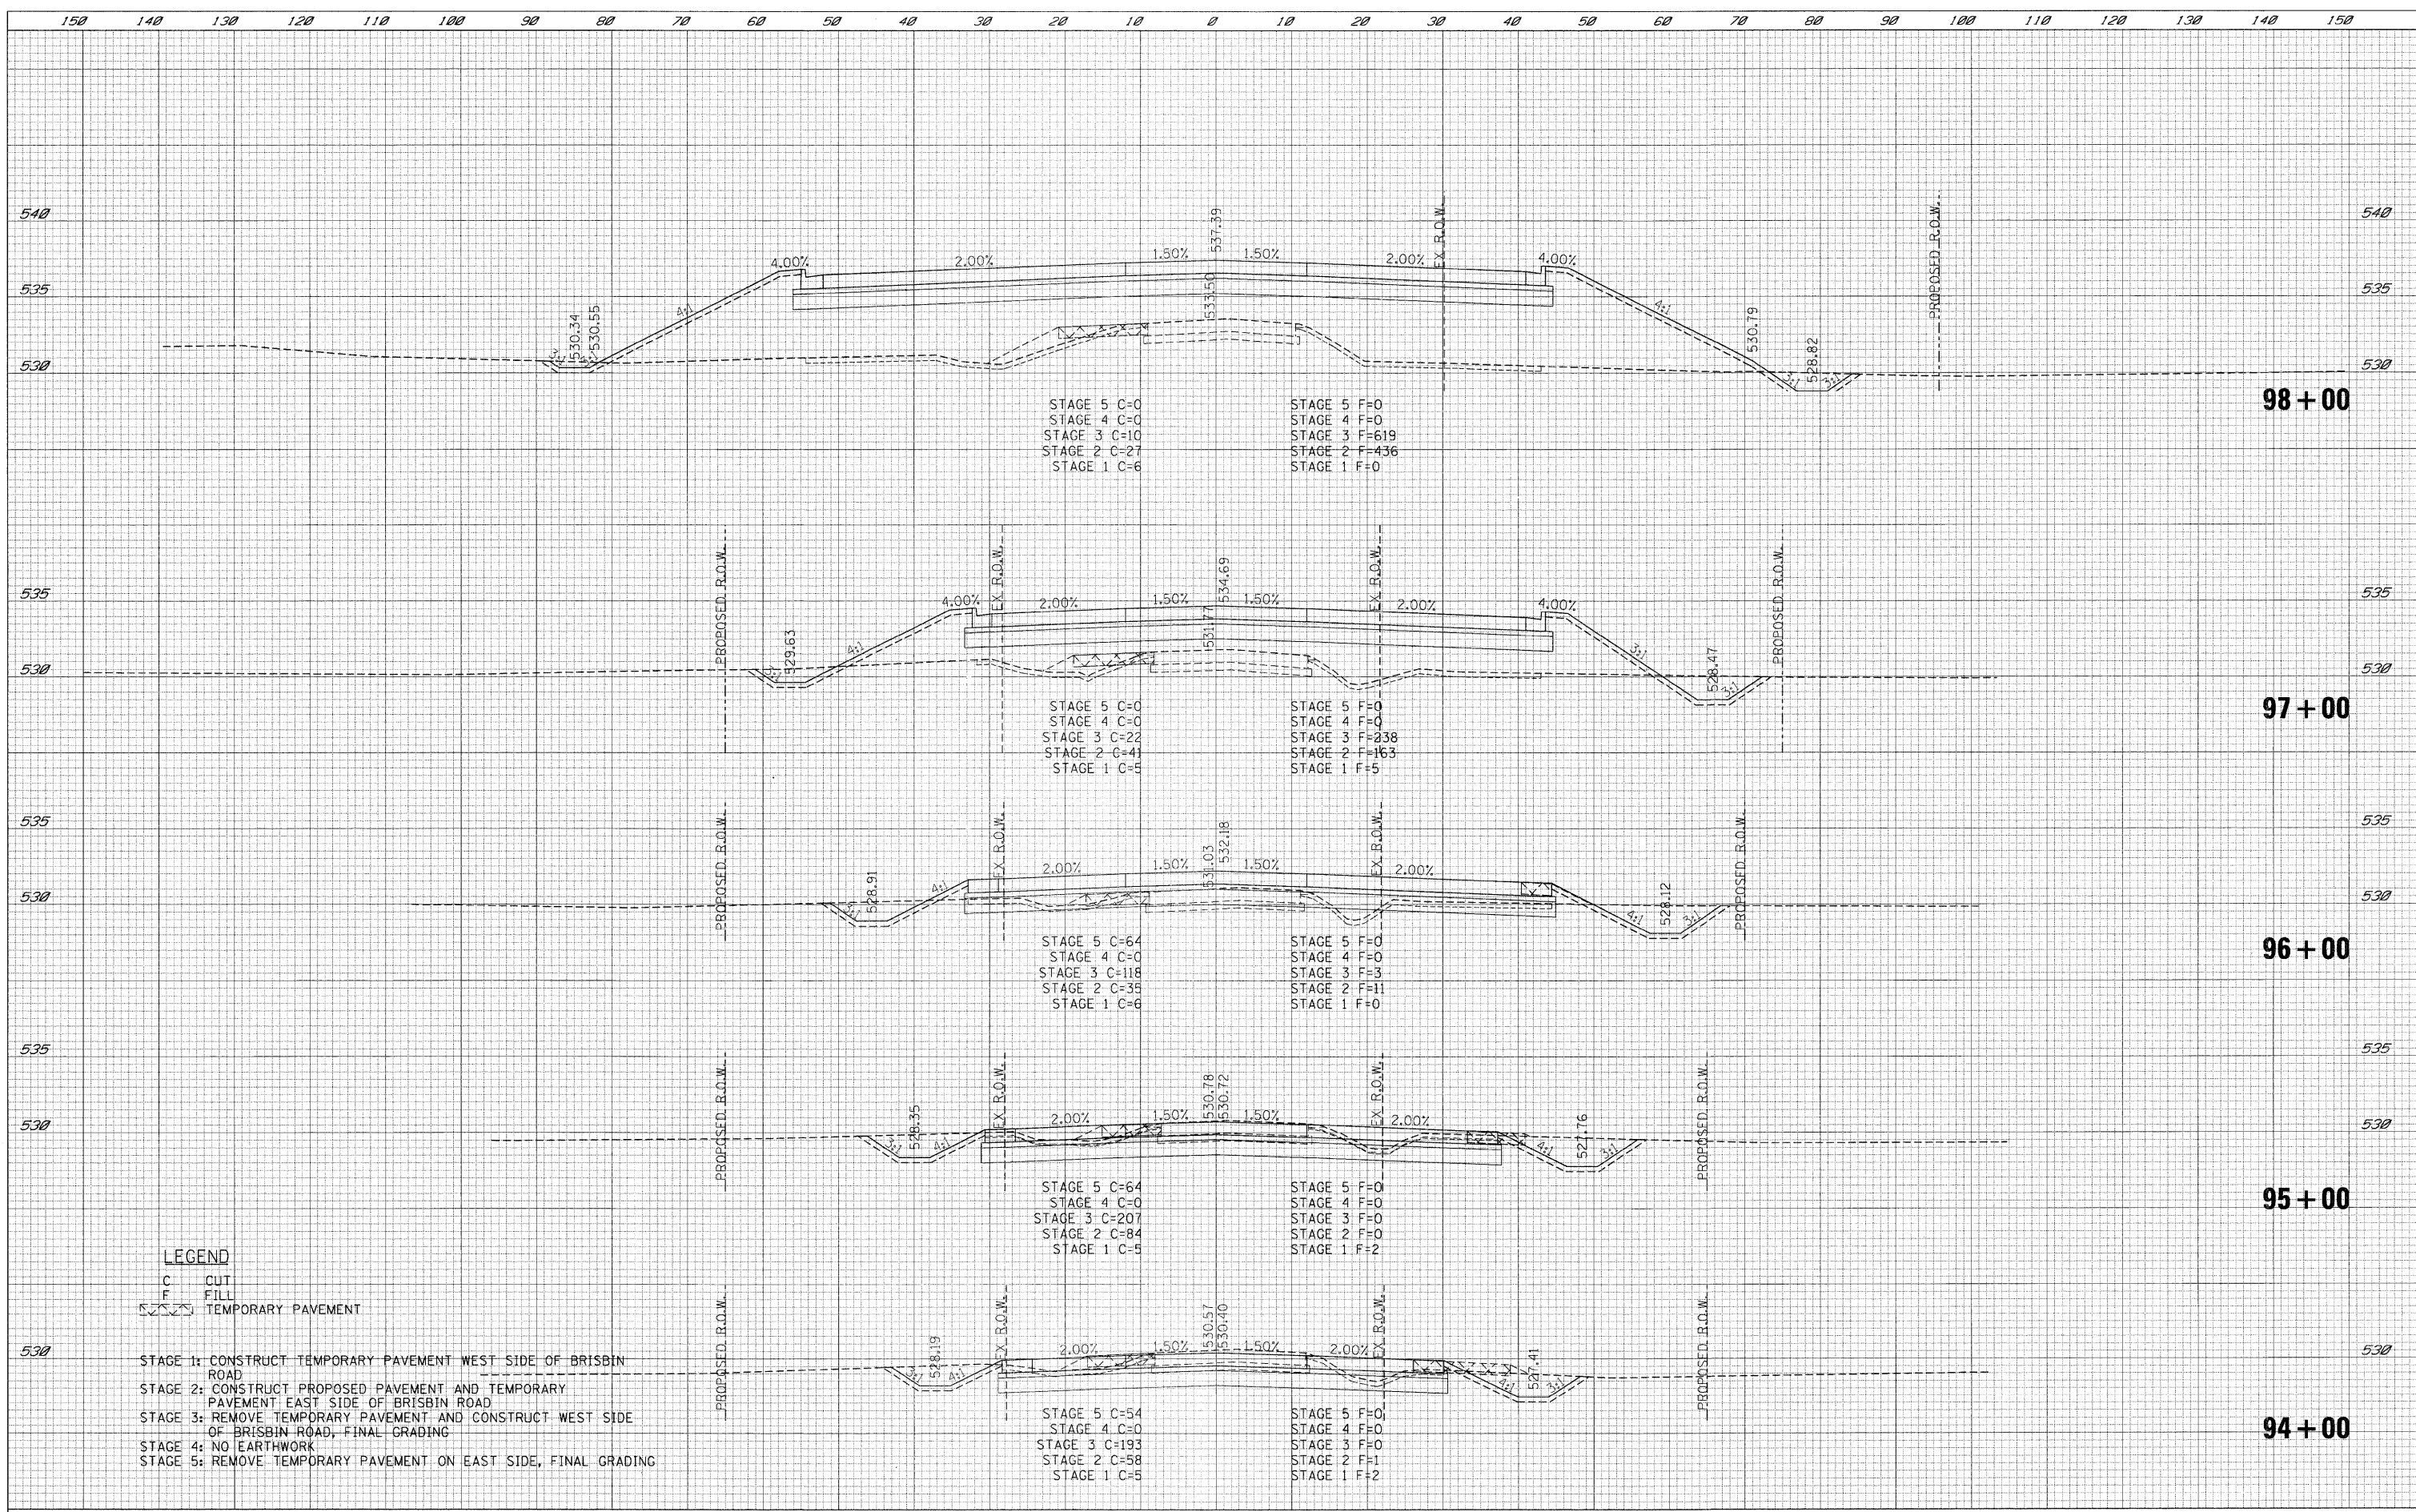

**LEGEND**

- C CUT
- F FILL
- TEMPORARY PAVEMENT

- STAGE 1: CONSTRUCT TEMPORARY PAVEMENT WEST SIDE OF BRISBIN ROAD
- STAGE 2: CONSTRUCT PROPOSED PAVEMENT AND TEMPORARY PAVEMENT EAST SIDE OF BRISBIN ROAD
- STAGE 3: REMOVE TEMPORARY PAVEMENT AND CONSTRUCT WEST SIDE OF BRISBIN ROAD, FINAL GRADING
- STAGE 4: NO EARTHWORK
- STAGE 5: REMOVE TEMPORARY PAVEMENT ON EAST SIDE, FINAL GRADING

FILE NAME =	USER NAME = .USER.
\\18124CADD Sheets\0366408-shr-XSCB-r1s.dgn	
PLOT SCALE = #SCALE#	CHECKED - AKK
PLOT DATE = 6/23/2010	DATE - 6/23/2010

DESIGNED - LG	REVISED -
DRAWN - LG	REVISED -
CHECKED - AKK	REVISED -
DATE - 6/23/2010	REVISED -

**STATE OF ILLINOIS  
DEPARTMENT OF TRANSPORTATION**

**BRISBIN CROSS SECTIONS**

SCALE: H: 1"=10'  
V: 1"=5'  
SHEET NO. 191 OF 351 SHEETS  
STA. 94+00 TO STA. 98+00

F.A.U. RTE.	SECTION	COUNTY	TOTAL SHEETS	SHEET NO.
	(32,47-4) HBK-4 & GIN	GRUNDY	351	191
CONTRACT NO. 66408				

ILLINOIS FED. AID PROJECT  
FAI 80 & FAS 297 / FAU 392