


DATE	
BY	
SURVEYED	
PLOTTED	
TEMPLATE	
NOTE BOOK	
AREAS CHECKED	
NO.	

DATE	
BY	
SURVEYED	
PLOTTED	
TEMPLATE	
NOTE BOOK	
AREAS CHECKED	
NO.	

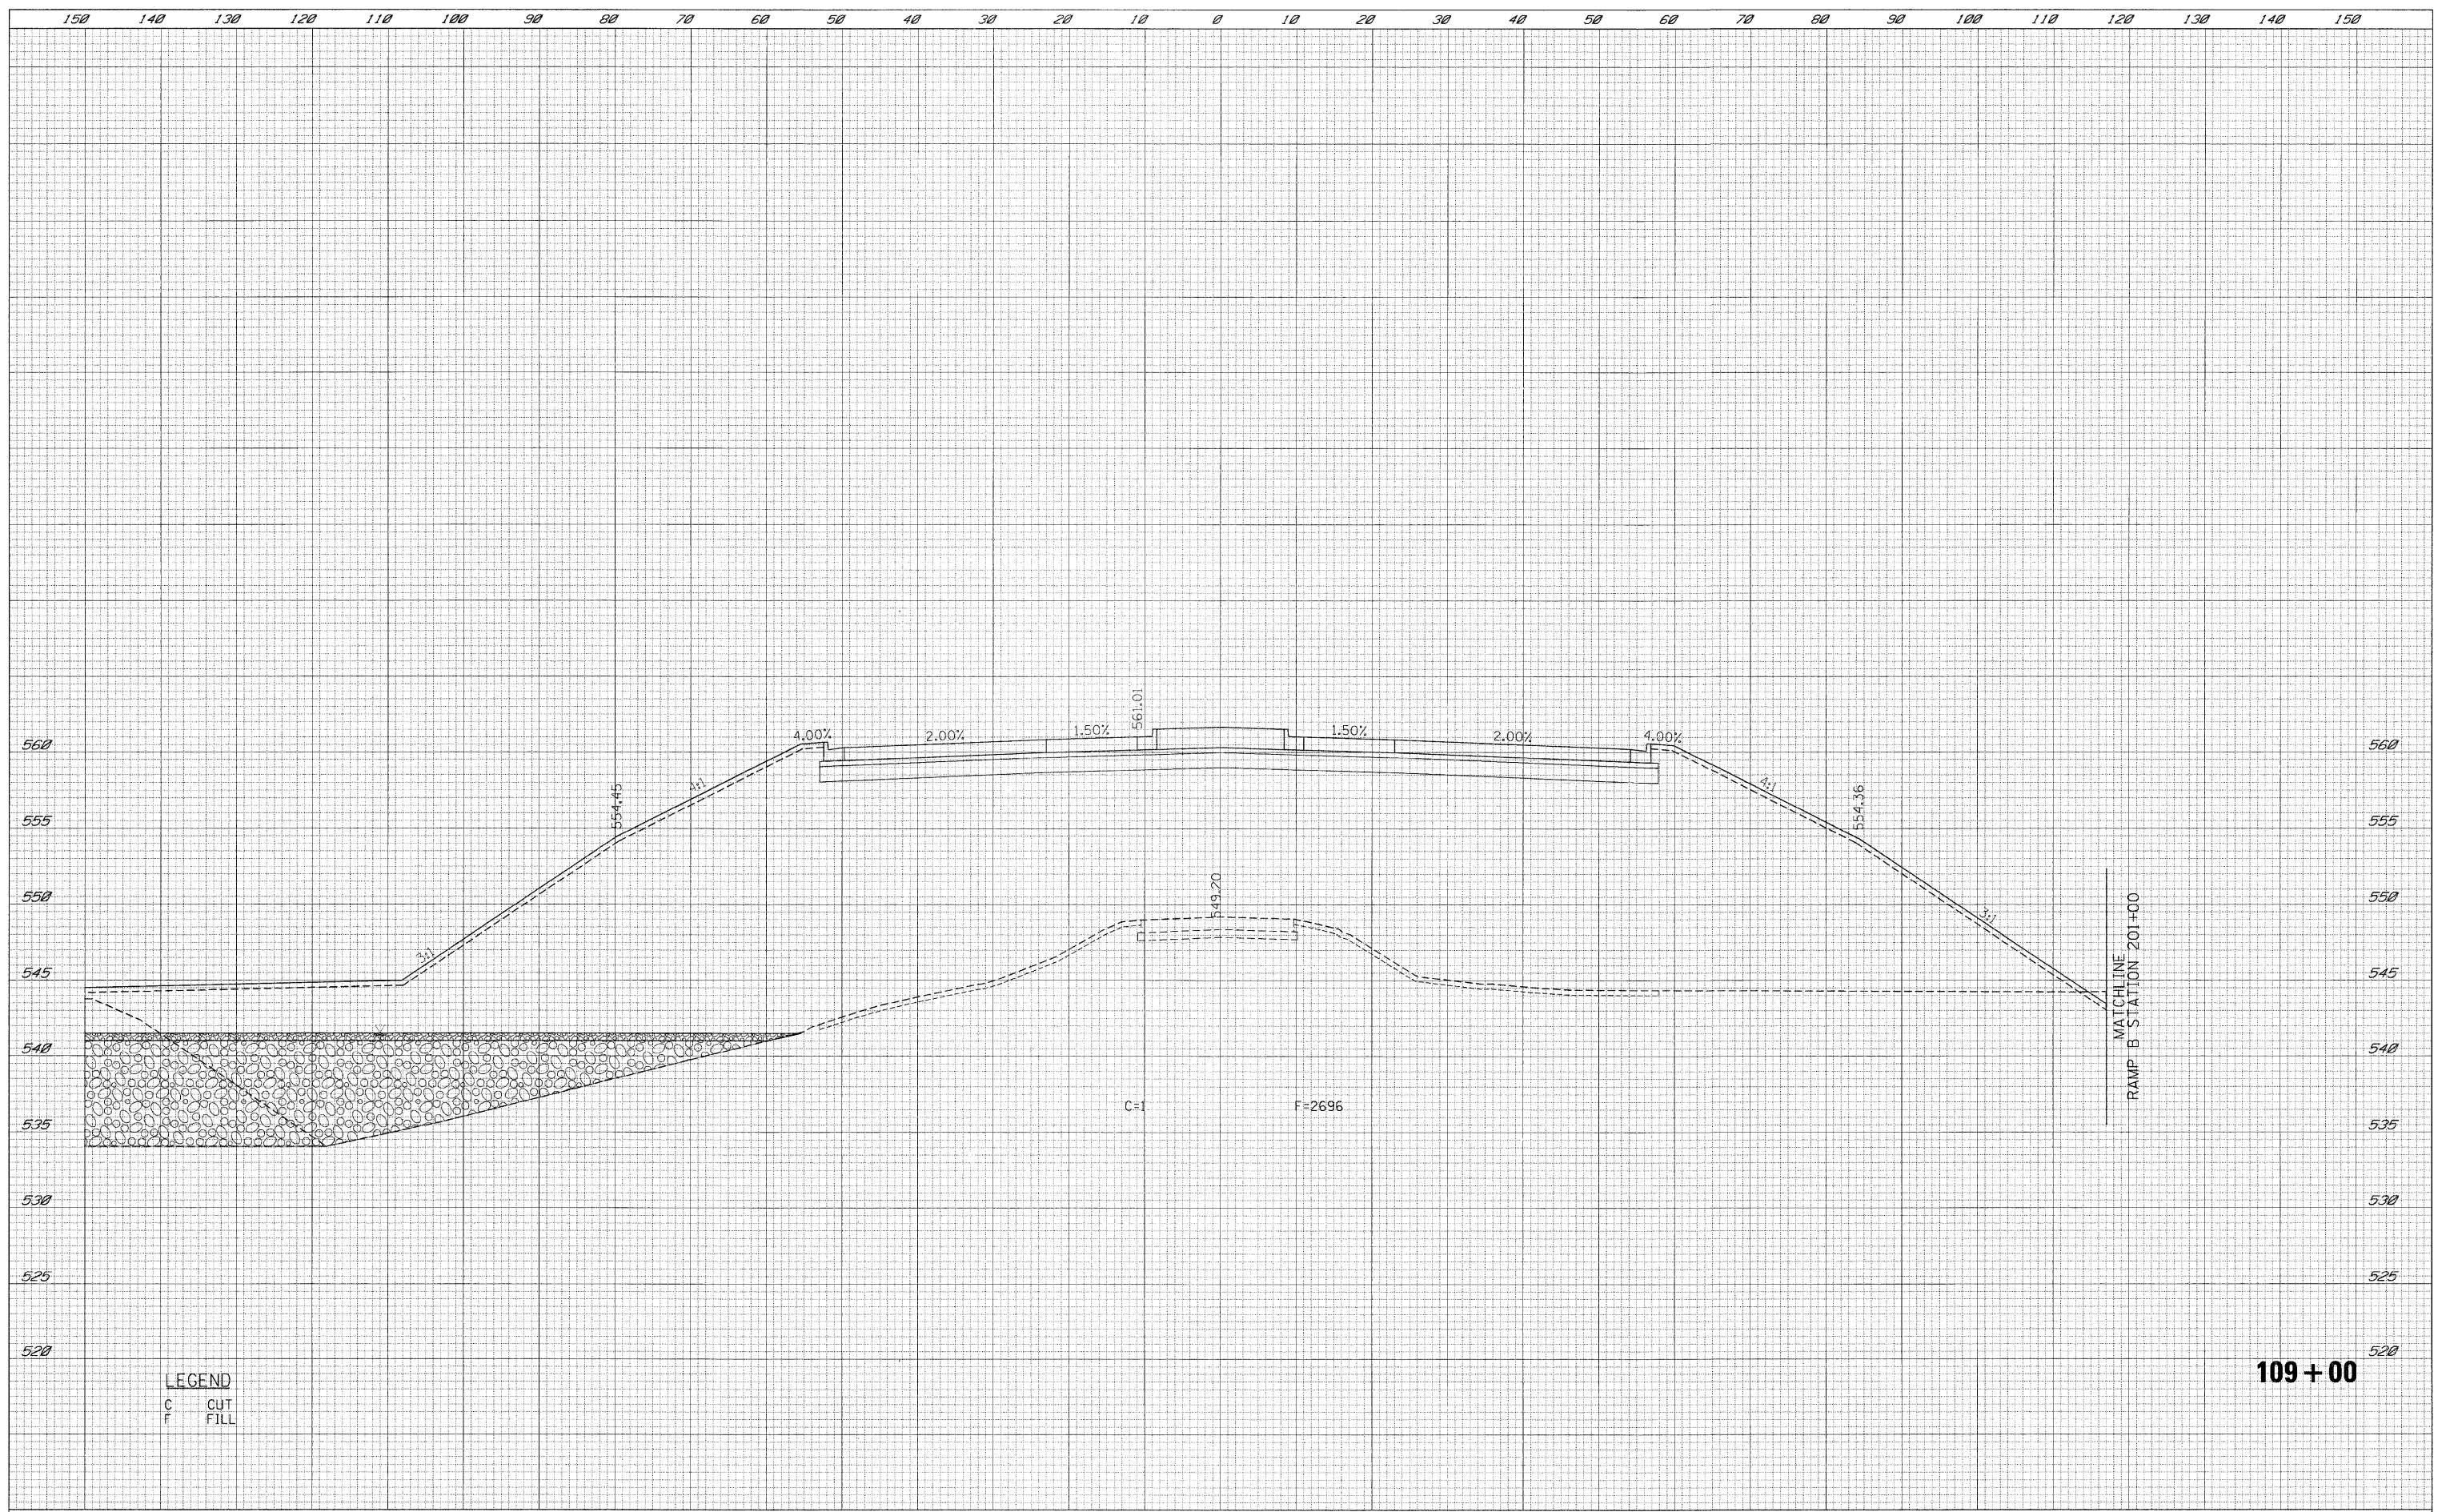

LEGEND
 C CUT
 F FILL

109+00

FILE NAME = t:\1812\cadd\sheeta\0366408-sht-XSCB-r1.s.dgn	USER NAME = .USER_	DESIGNED - LG	REVISED -	STATE OF ILLINOIS DEPARTMENT OF TRANSPORTATION	BRISBIN CROSS SECTIONS	F.A.U. RTE.	SECTION	COUNTY	TOTAL SHEETS	SHEET NO.	
	PLOT SCALE = #SCALE#	DRAWN - LG	REVISED -			•	(32,47-4) HBK-4 & G(N)	GRUNDY	351	195	
	PLOT DATE = 5/19/2010	CHECKED - AKK	REVISED -			CONTRACT NO. 66408					
		DATE - 5/19/2010	REVISED -			ILLINOIS FED. AID PROJECT • FAI 80 & FAS 297 / FAU 392					
				SCALE: H: 1"=10' V: 1"=5'		SHEET NO. 195 OF 351 SHEETS		STA. 109+00 TO STA. 109+00			