


DATE	
BY	
NO.	
FINISHED SURVEY	
PLOTTED	
TEMPLATE	
NOTE BOOK	
AREAS CHECKED	

DATE	
BY	
NO.	
ORIGINAL SURVEY	
PLOTTED	
TEMPLATE	
NOTE BOOK	
AREAS CHECKED	

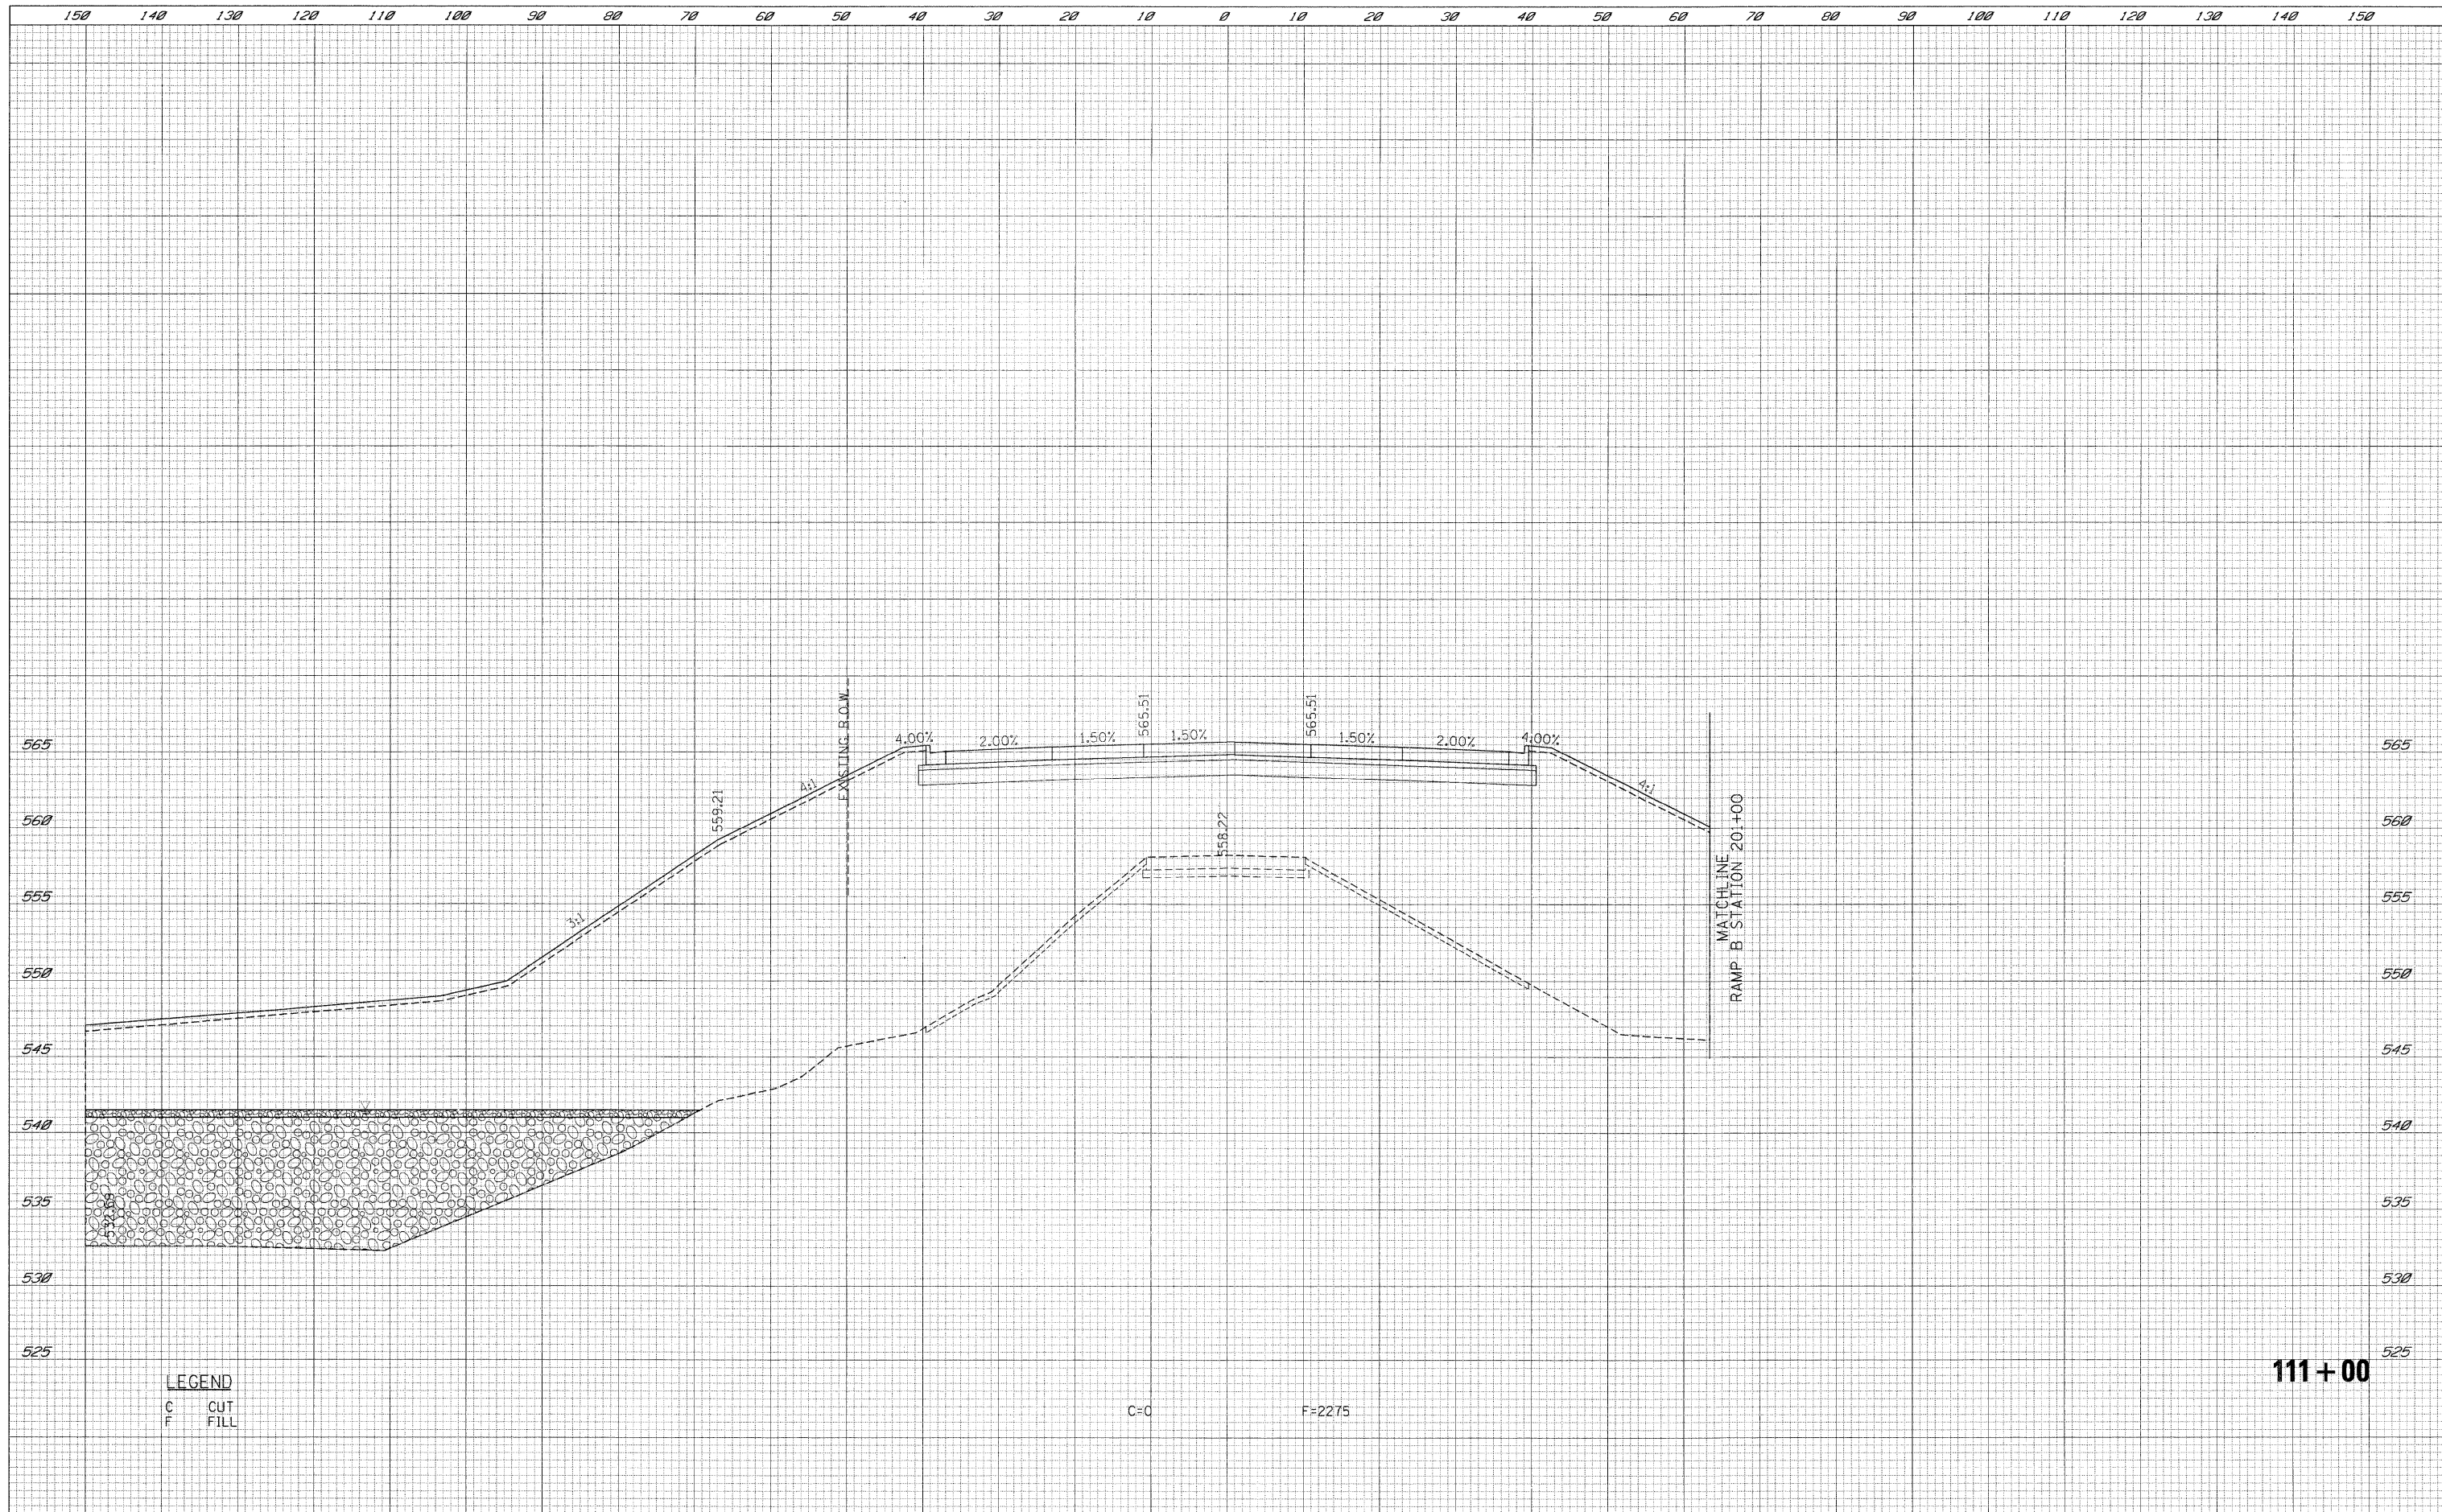

LEGEND

C CUT
F FILL

C=0 F=2275

111+00

FILE NAME t:\1812\cadd sheets\0366408-sht-XSCB.ris.dgn	USER NAME .USER.	DESIGNED - LG	REVISOR -	STATE OF ILLINOIS DEPARTMENT OF TRANSPORTATION	BRISBIN CROSS SECTIONS	F.A.U. RTE.	SECTION	COUNTY	TOTAL SHEETS	SHEET NO.
PLOT SCALE = *SCALE*	CHECKED - AKK	REVISOR -	•			(32,47-4) HBK-4 & G(N)	GRUNDY	351	197	
PLOT DATE = 5/19/2010	DATE - 5/19/2010	REVISOR -	CONTRACT NO. 66408							
SCALE: H: 1"=10' V: 1"=5'						SHEET NO. 197 OF 351 SHEETS	STA. 111+00	TO STA. 111+00	ILLINOIS FED. AID PROJECT	

• FAI 80 & FAS 297 / FAU 392