


DATE	
BY	
SURVEYED	
PLOTTED	
TEMPLATE	
AREAS	
CHECKED	
NO.	

DATE	
BY	
SURVEYED	
PLOTTED	
TEMPLATE	
AREAS	
CHECKED	
NO.	

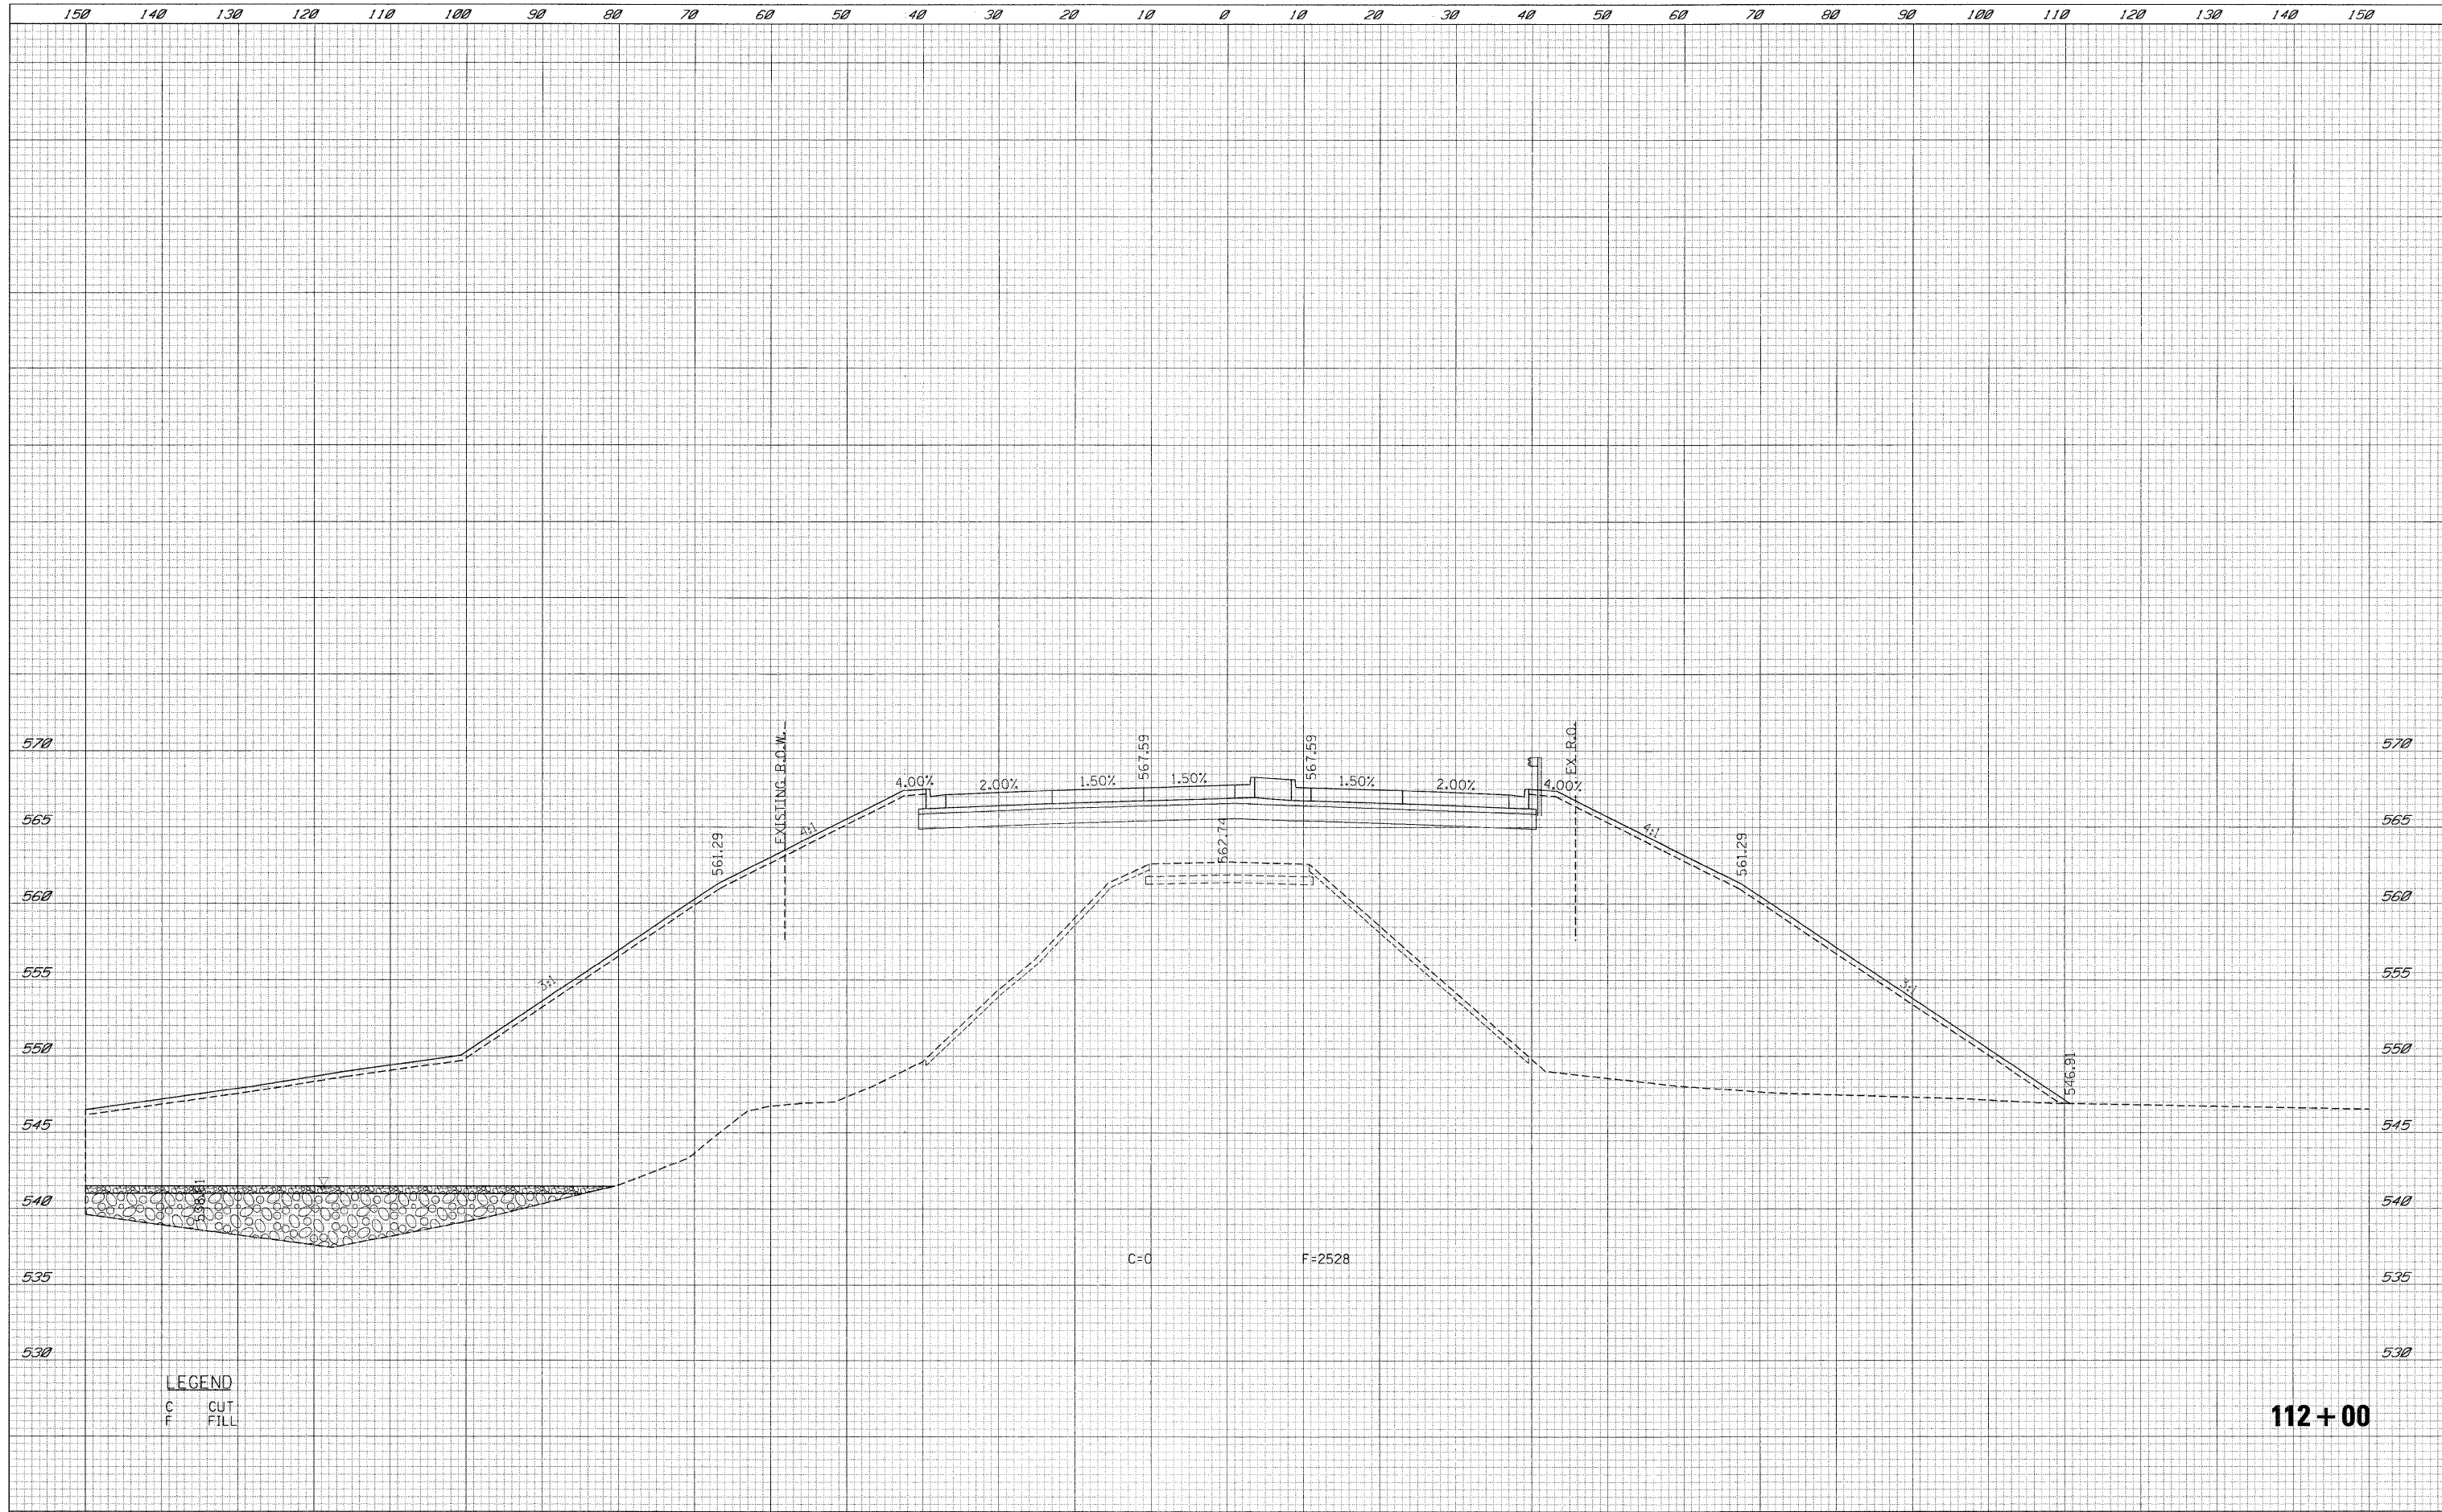

FILE NAME =	USER NAME = .USER	DESIGNED - LG	REVISED -	STATE OF ILLINOIS DEPARTMENT OF TRANSPORTATION	BRISBIN CROSS SECTIONS	F.A.U. RTE.	SECTION	COUNTY	TOTAL SHEETS	SHEET NO.	
\\s1812\cadd\sheet\0366408-sht-XSCB-112.dgn	PLOT SCALE = #SCALE#	DRAWN - LG	REVISED -			•	(32,47-4) HBK-4 & G(N)	GRUNDY	351	198	
PLOT DATE = 5/19/2010	DATE - 5/19/2010	CHECKED - AKK	REVISED -			CONTRACT NO. 66408					
		DATE - 5/19/2010	REVISED -			ILLINOIS FED. AID PROJECT					
				SCALE: H: 1"=10' V: 1"=5'		SHEET NO. 198 OF 351 SHEETS		STA. 112+00 TO STA. 112+00		FAI 80 & FAS 297 / FAU 392	