


DATE	
BY	
SURVEYED	
PLOTTED	
TEMPLATE	
AREAS	
CHECKED	
FINAL SURVEY	
NOTE BOOK	
NO.	

DATE	
BY	
SURVEYED	
PLOTTED	
TEMPLATE	
AREAS	
CHECKED	
ORIGINAL SURVEY	
NOTE BOOK	
NO.	

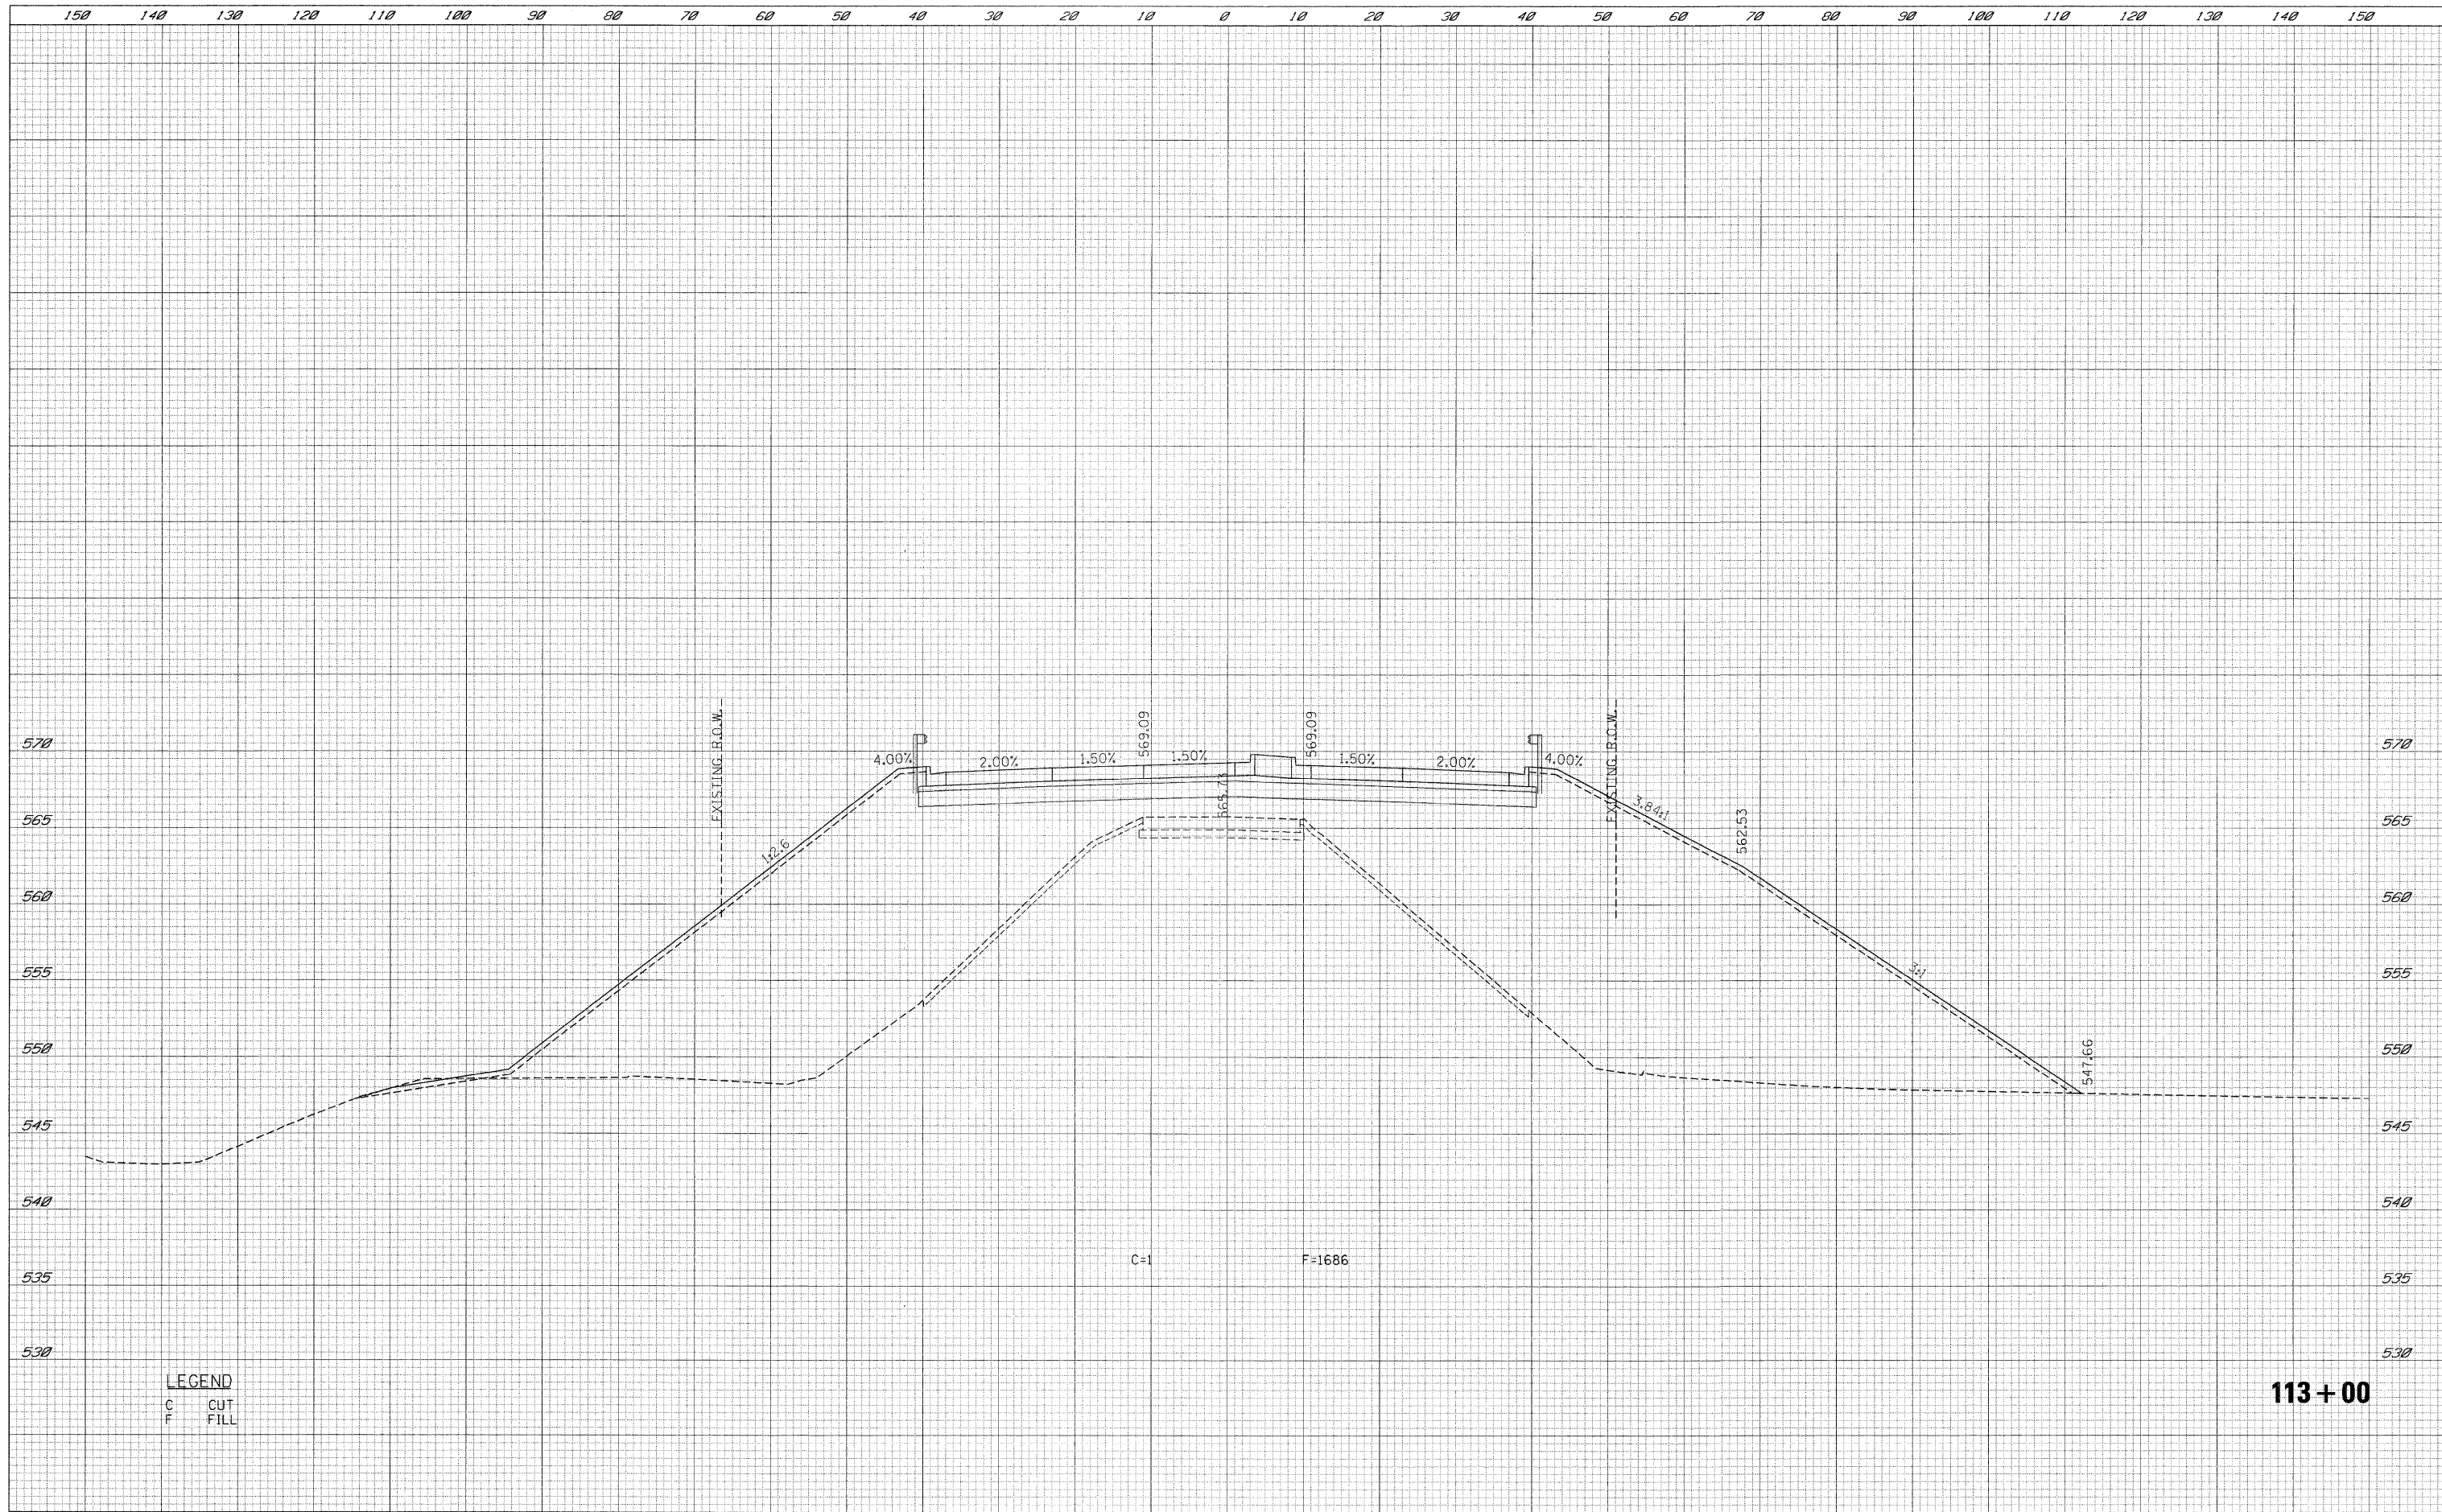

**LEGEND**  
 C CUT  
 F FILL

**113+00**

FILE NAME \\s11812\cadd\sheet\0366408-sht-XSCB.ris.dgn	USER NAME _USER_	DESIGNED - LG	REVISOR -	<b>STATE OF ILLINOIS</b> <b>DEPARTMENT OF TRANSPORTATION</b>	<b>BRISBIN CROSS SECTIONS</b>	F.A.U. RTE.	SECTION	COUNTY	TOTAL SHEETS	SHEET NO.
PLOT SCALE = *SCALE*	CHECKED - AKK	REVISOR -	(32,47-4) HBK-4 & G(N)			GRUNDY	351	199		
PLOT DATE = 5/19/2010	DATE - 5/19/2010	REVISOR -	CONTRACT NO. 66408							
SCALE: H: 1"=10' V: 1"=5'						SHEET NO. 199 OF 351 SHEETS		STA. 113+00 TO STA. 113+00		ILLINOIS FED. AID PROJECT

• FAI 80 & FAS 297 / FAU 392