


DATE	
BY	
SURVEYED	
PLOTTED	
TEMPLATE	
NOTE BOOK	
AREAS CHECKED	
NO.	

DATE	
BY	
SURVEYED	
PLOTTED	
TEMPLATE	
NOTE BOOK	
AREAS CHECKED	
NO.	

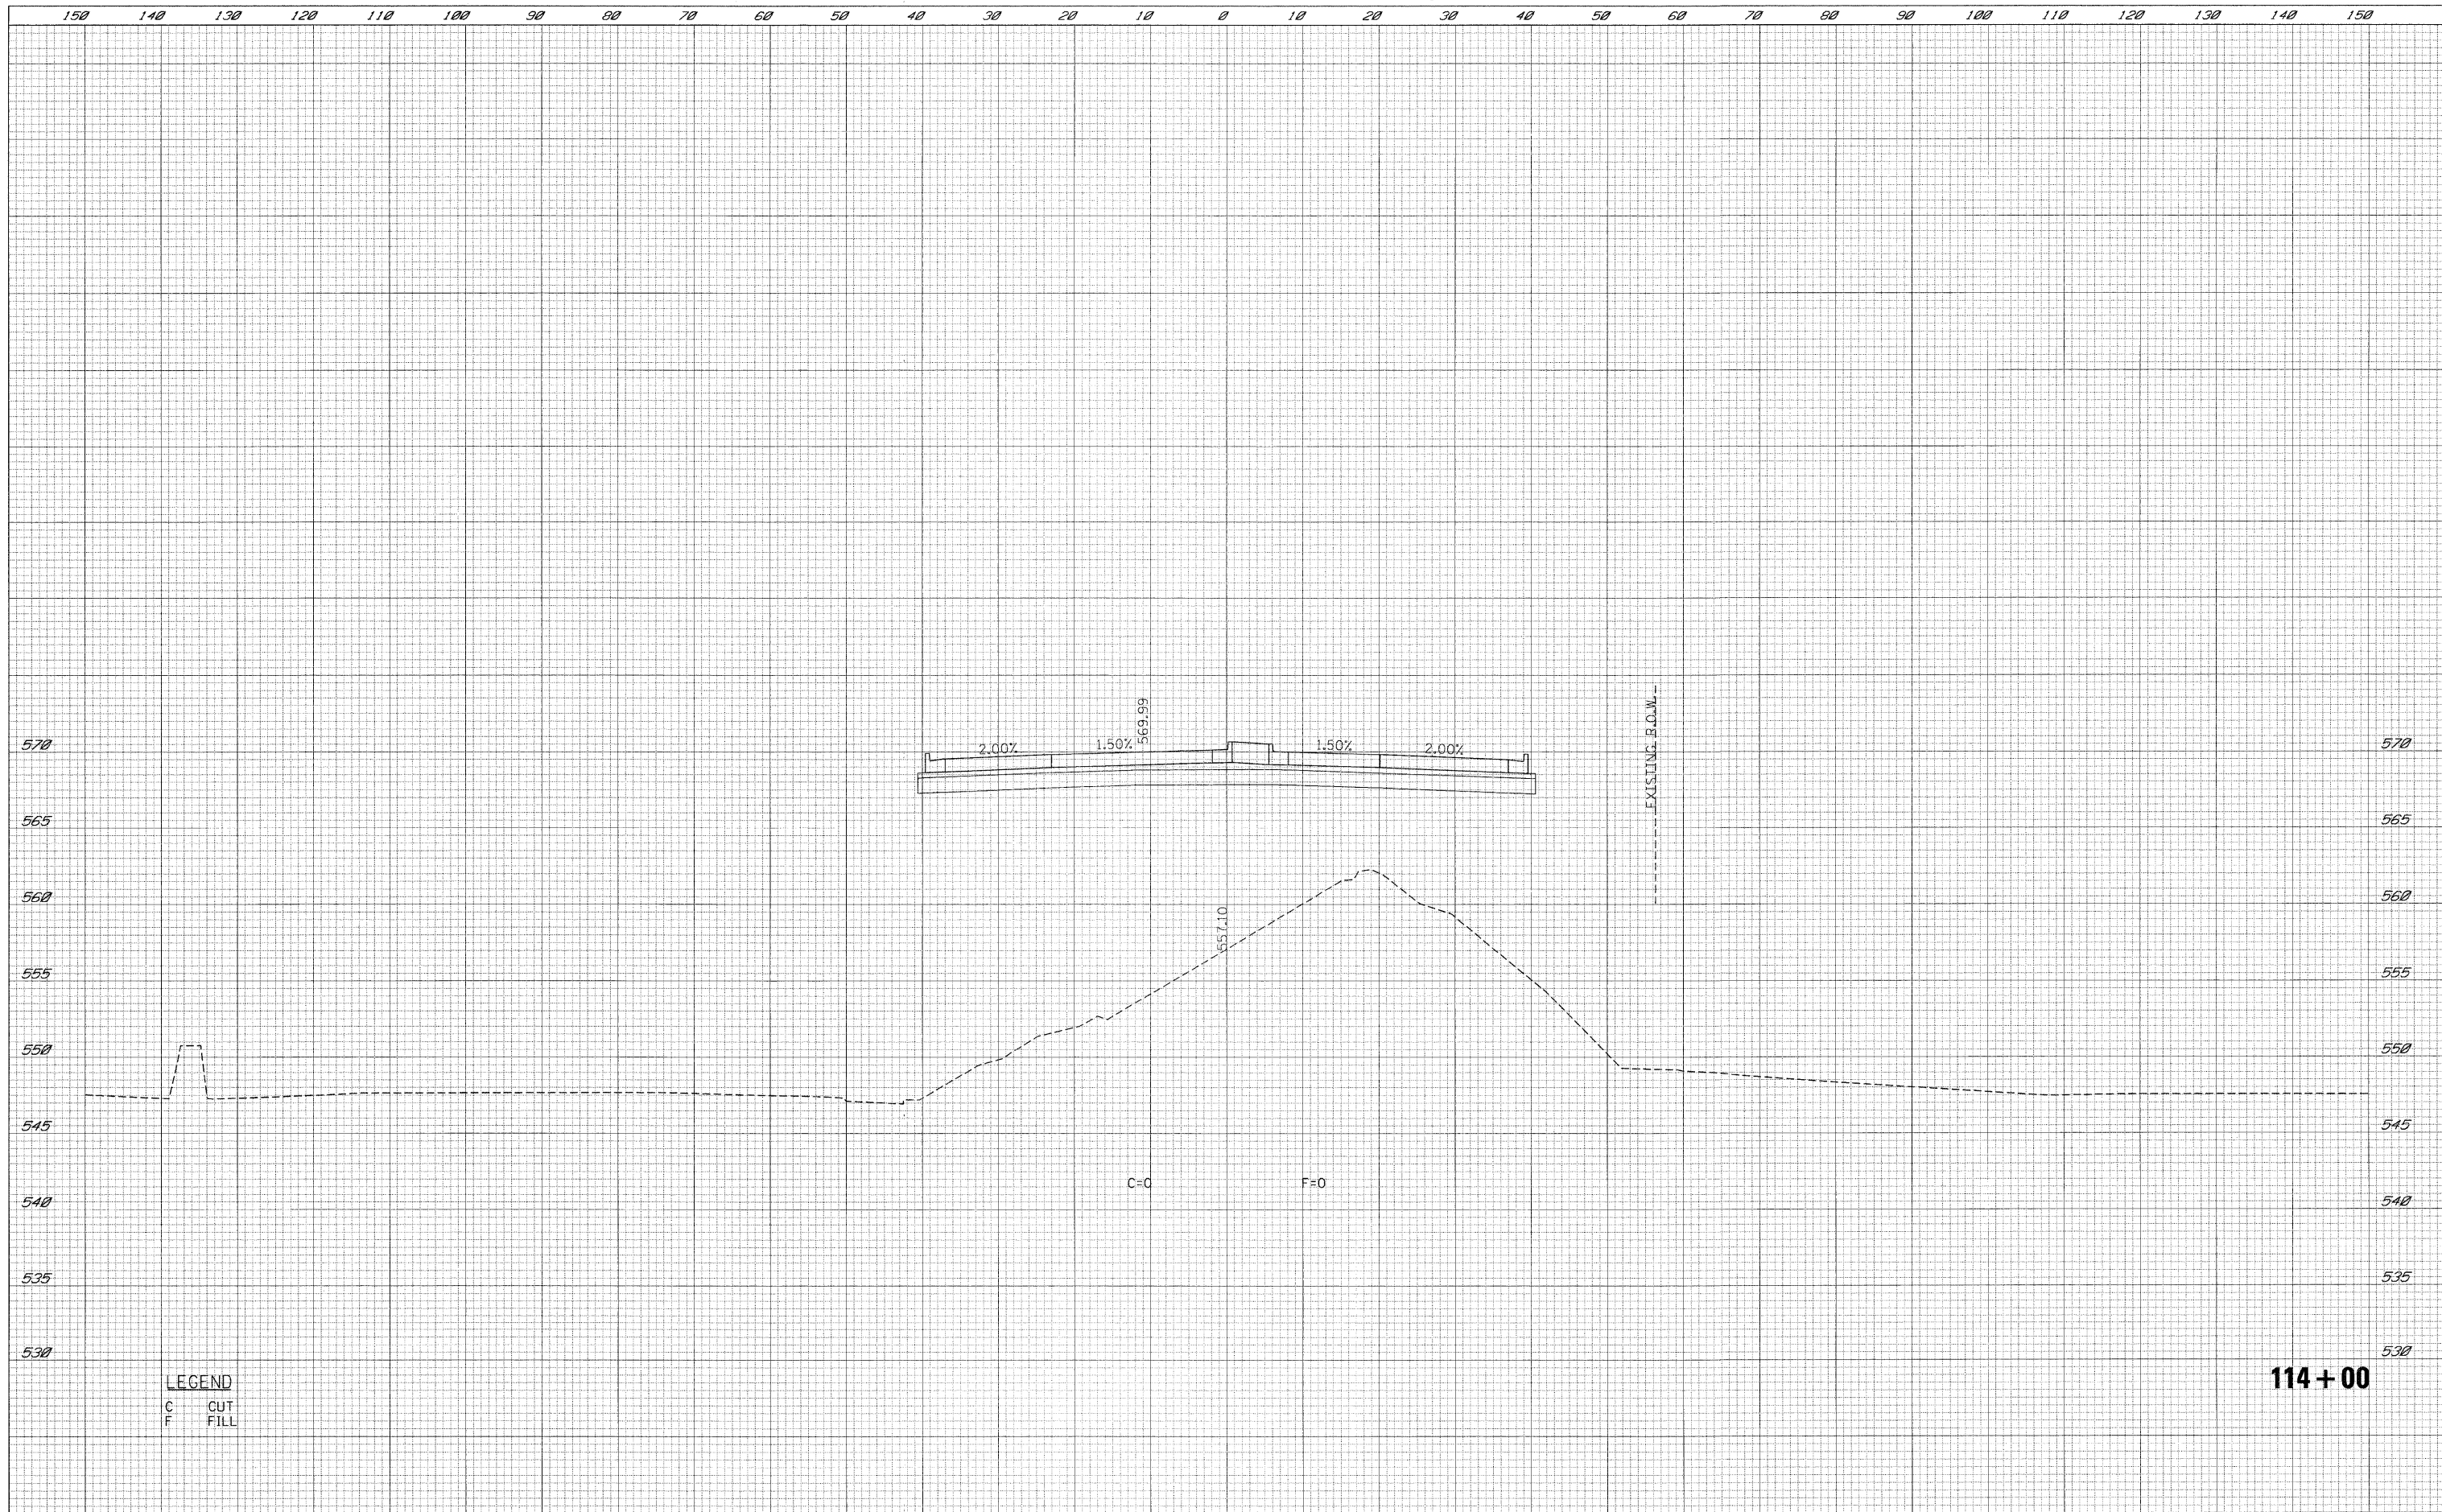

**LEGEND**  
 C CUT  
 F FILL

**114+00**

FILE NAME =	USER NAME = .USER..	DESIGNED - LG	REVISED -	<b>STATE OF ILLINOIS DEPARTMENT OF TRANSPORTATION</b>	<b>BRISBIN CROSS SECTIONS</b>				F.A.U. RTE.	SECTION	COUNTY	TOTAL SHEETS	SHEET NO.
\\1812\cadd\sheet\114+00-XSCB.ris.dgn		DRAWN - LG	REVISED -		SCALE: H: 1"=10'	SHEET NO. 200 OF 351 SHEETS	STA. 114+00	TO STA. 114+00	• (32,47-4) HBK-4 & G(N)	GRUNDY	351	200	
		CHECKED - AKK	REVISED -										
		DATE - 5/19/2010	REVISED -										