


FINAL SURVEY	SURVEYED	BY	DATE
NOTE BOOK	PLOTTED		
	TEMPLATE		
	AREAS		
	CHECKED		

ORIGINAL SURVEY	SURVEYED	BY	DATE
NOTE BOOK	PLOTTED		
	TEMPLATE		
	AREAS		
	CHECKED		

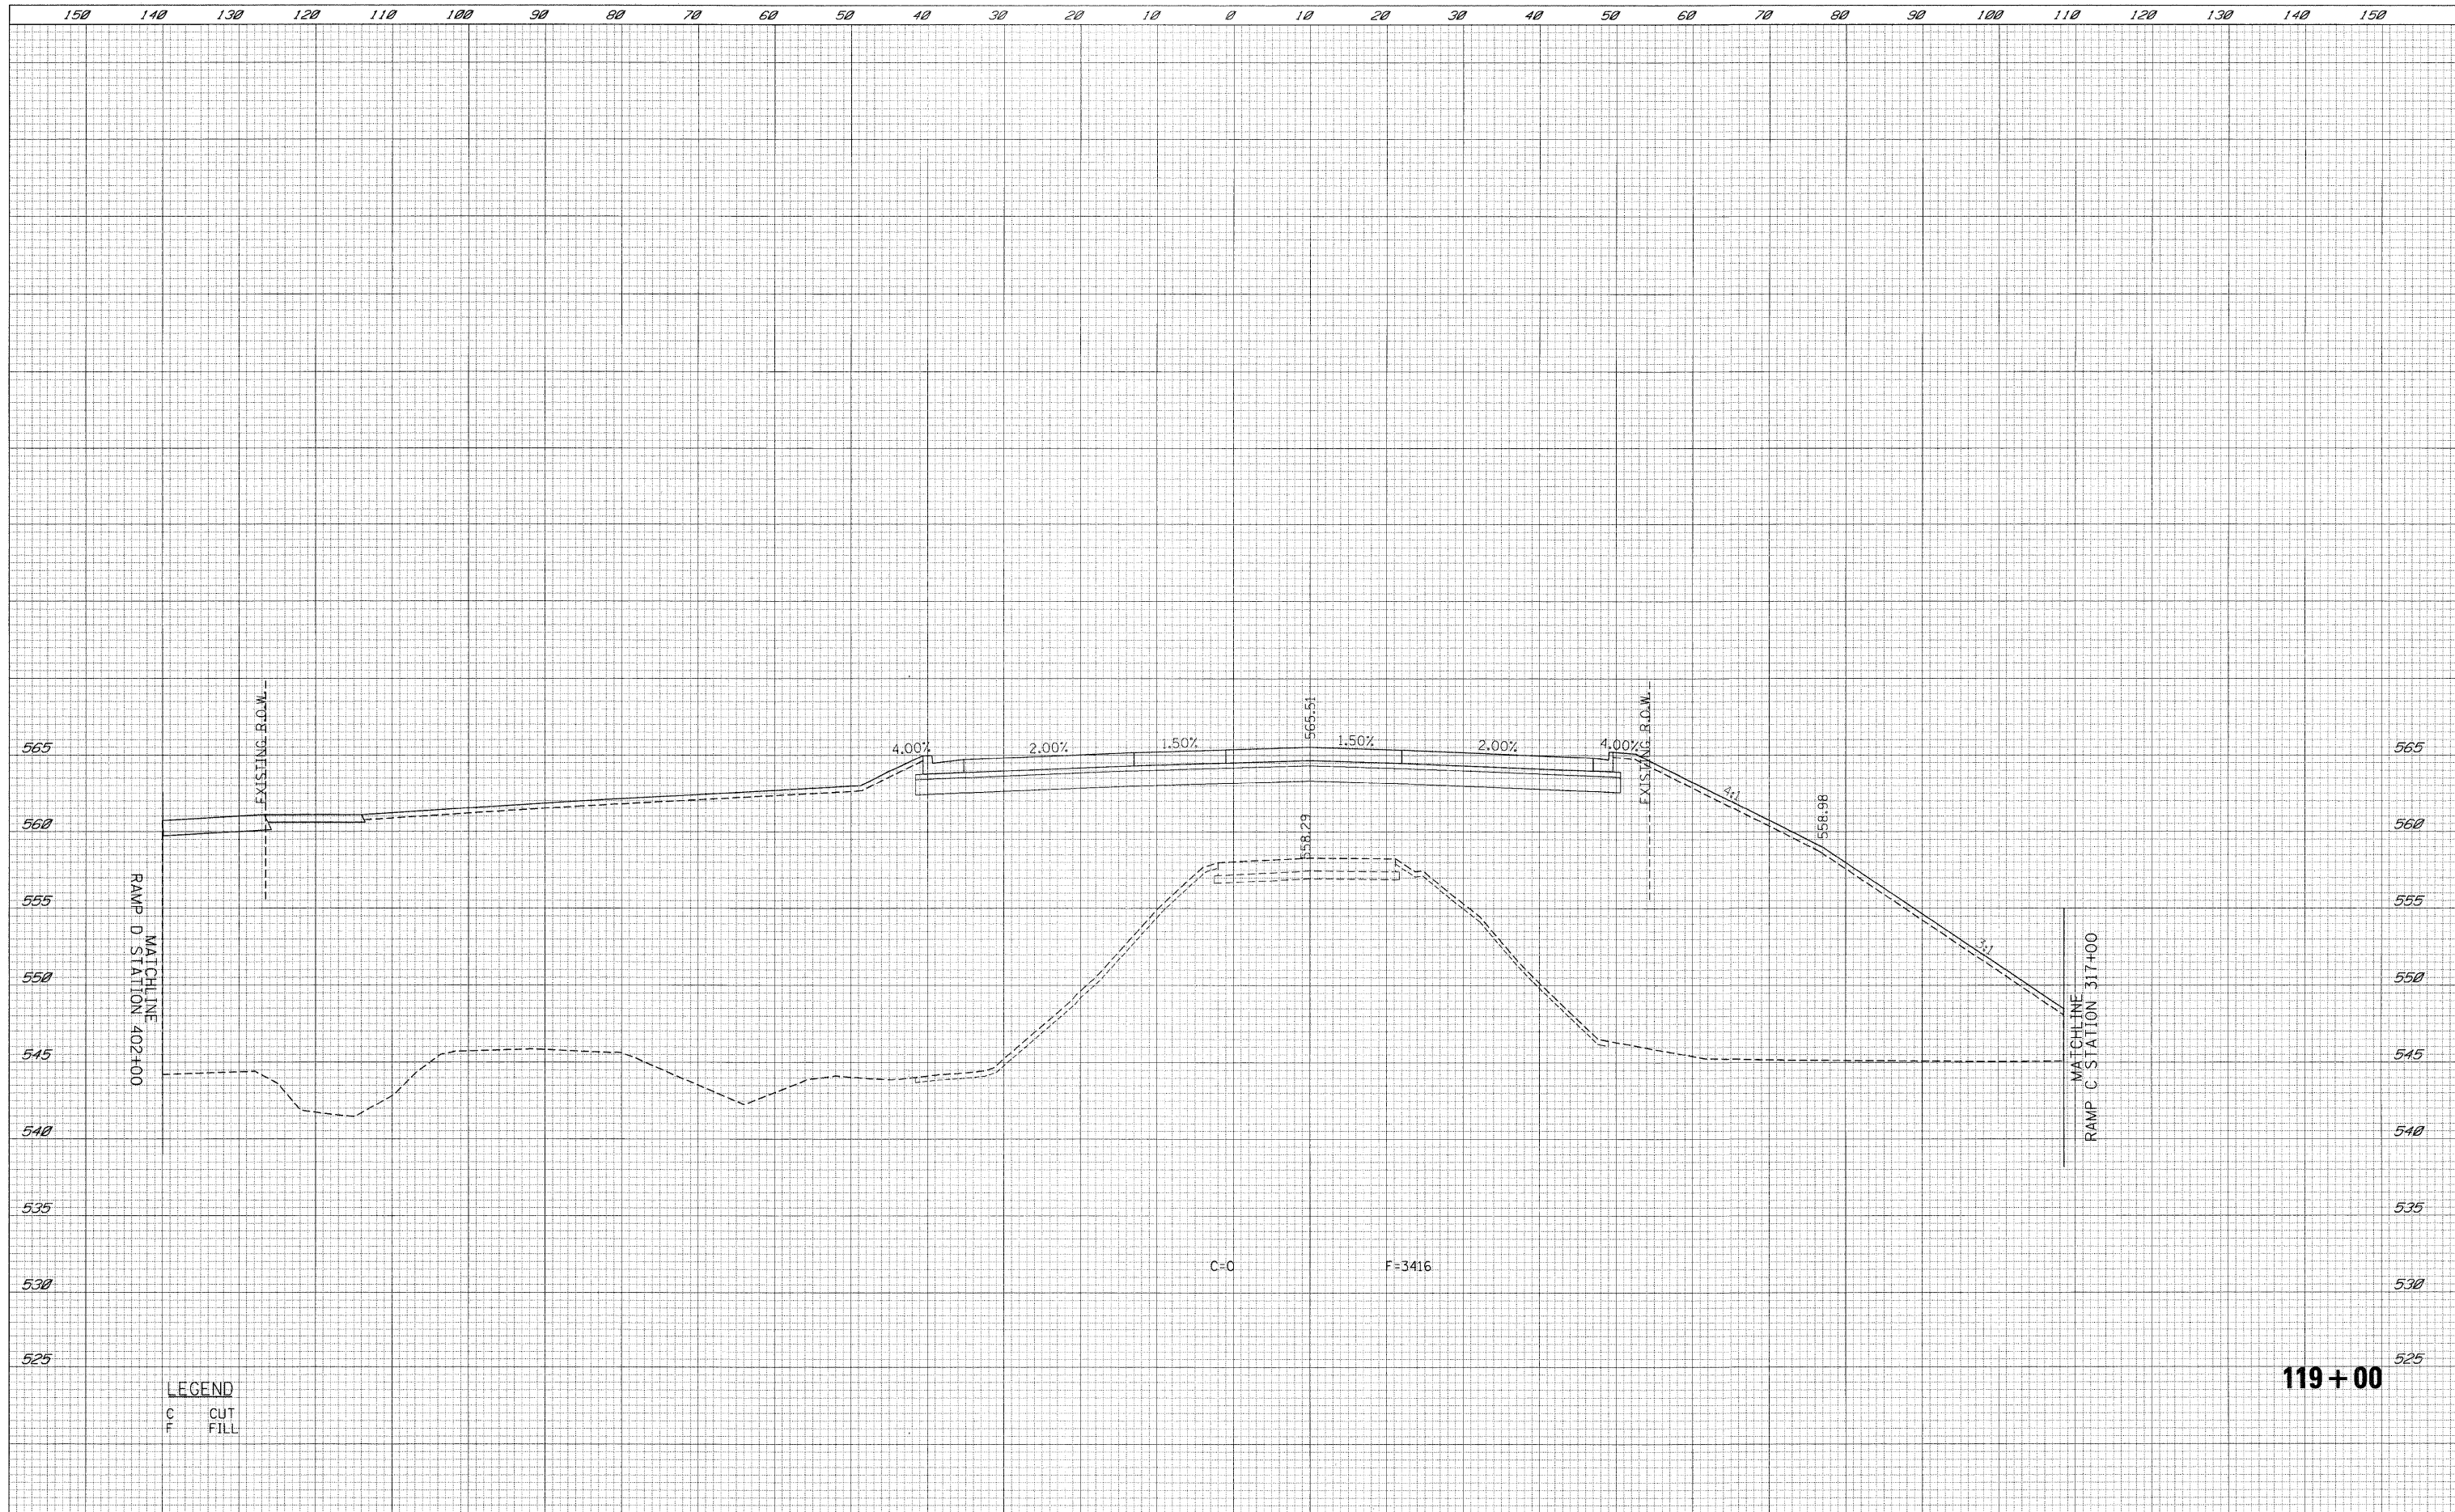

LEGEND
 C CUT
 F FILL

FILE NAME t:\1812\cadd sheets\0366408-shl-XSCB-ris.dgn	USER NAME USER	DESIGNED - LG	REVISED -	STATE OF ILLINOIS DEPARTMENT OF TRANSPORTATION				BRISBIN CROSS SECTIONS				F.A.U. RTE.	SECTION (32,47-4) HBK-4 & GIN	COUNTY GRUNDY	TOTAL SHEETS 351	SHEET NO. 205
PLOT SCALE = 1/4"=5'	CHECKED - AKK	DATE - 5/19/2010	REVISED -									SCALE H: 1/4"=10' V: 1/8"=5'	SHEET NO. 205 OF 351 SHEETS	STA. 119+00	TO STA. 119+00	ILLINOIS FED. AID PROJECT CONTRACT NO. 66408