


BY	DATE
SURVEYED	
PLOTTED	
TEMPLATE	
AREAS	
CHECKED	
NO.	

BY	DATE
SURVEYED	
PLOTTED	
TEMPLATE	
AREAS	
CHECKED	
NO.	

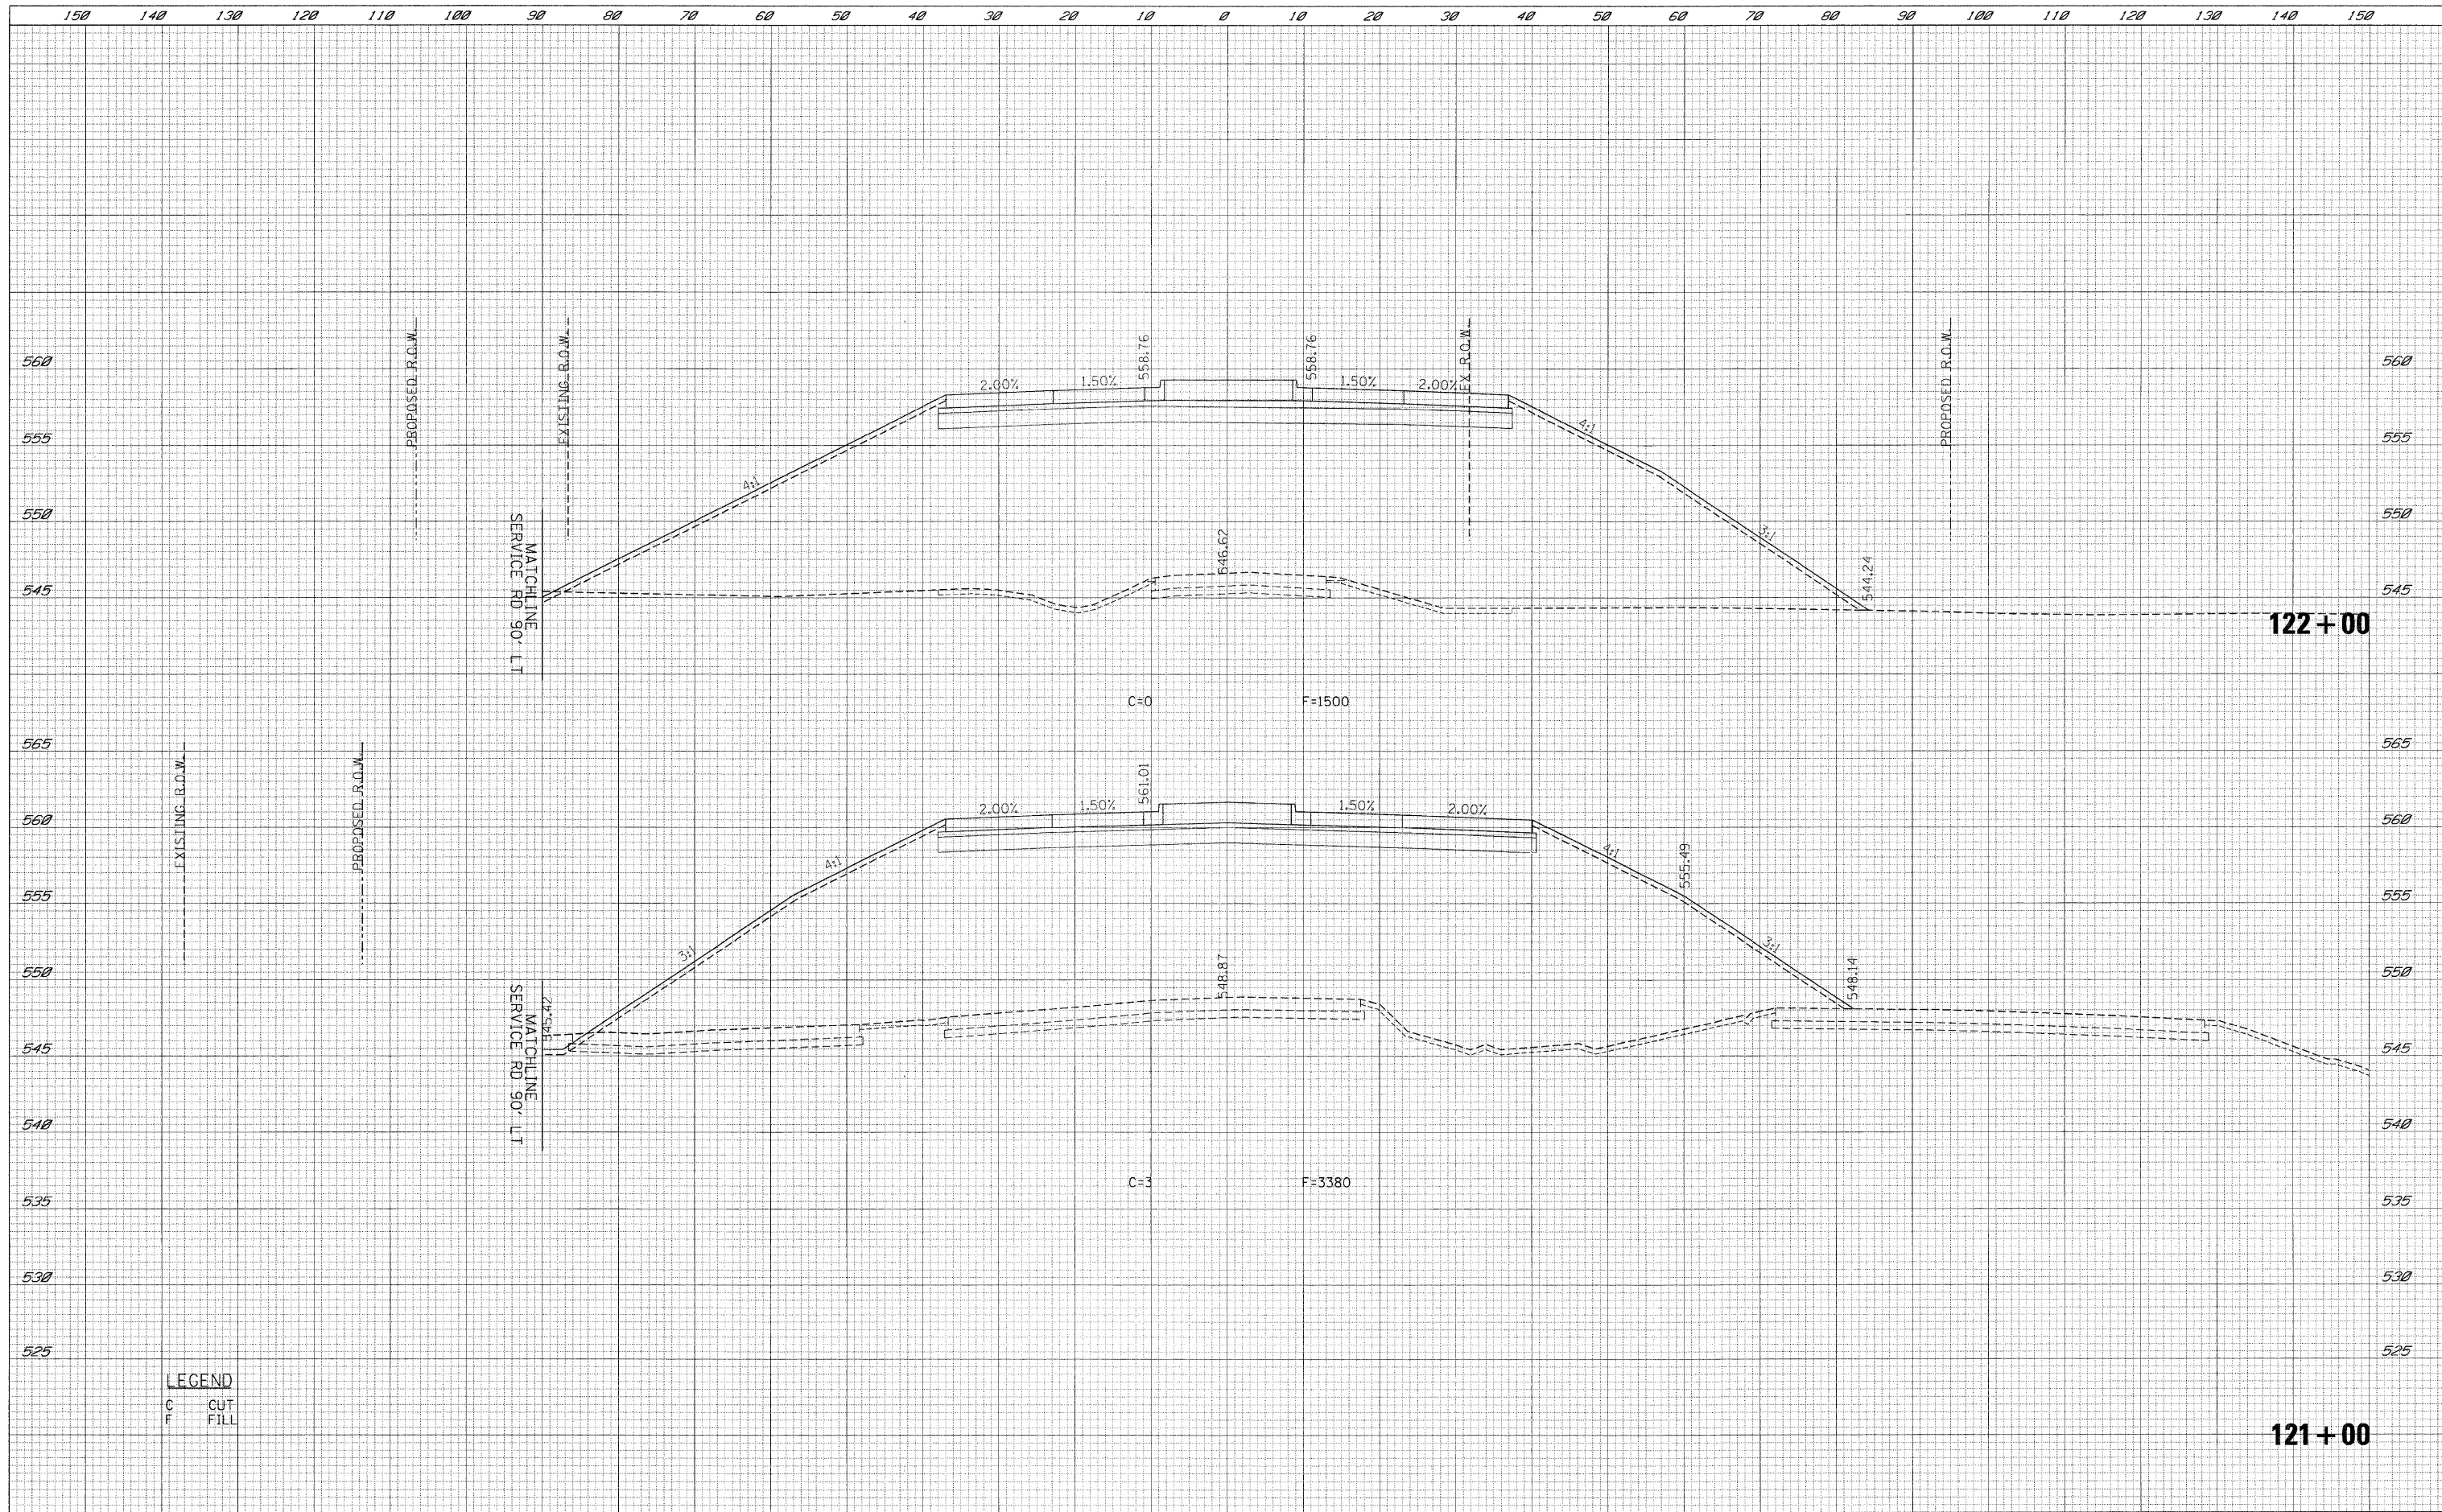

LEGEND
 C CUT
 F FILL

FILE NAME t:\1812\cadd\sheet\0366408-sht-XSCB.ris.dgn	USER NAME _USER_	DESIGNED - LG	REVISED -	STATE OF ILLINOIS DEPARTMENT OF TRANSPORTATION	BRISBIN CROSS SECTIONS		F.A.U. RTE.	SECTION (32,47-4) HBK-4 & G(N)	COUNTY GRUNDY	TOTAL SHEETS 351	SHEET NO. 207	
PLOT SCALE = #SCALE#	CHECKED - AKK	DATE - 5/19/2010	REVISED -		SCALE: $\frac{H}{V} = \frac{1''}{10'}$ $\frac{1''}{2'}$	SHEET NO. 207 OF 351 SHEETS	STA. 121+00	TO STA. 122+00	CONTRACT NO. 66408			
PLOT DATE = 5/19/2010	DATE - 5/19/2010	REVISED -			ILLINOIS FED. AID PROJECT							
FAI 80 & FAS 297 / FAU 392												