
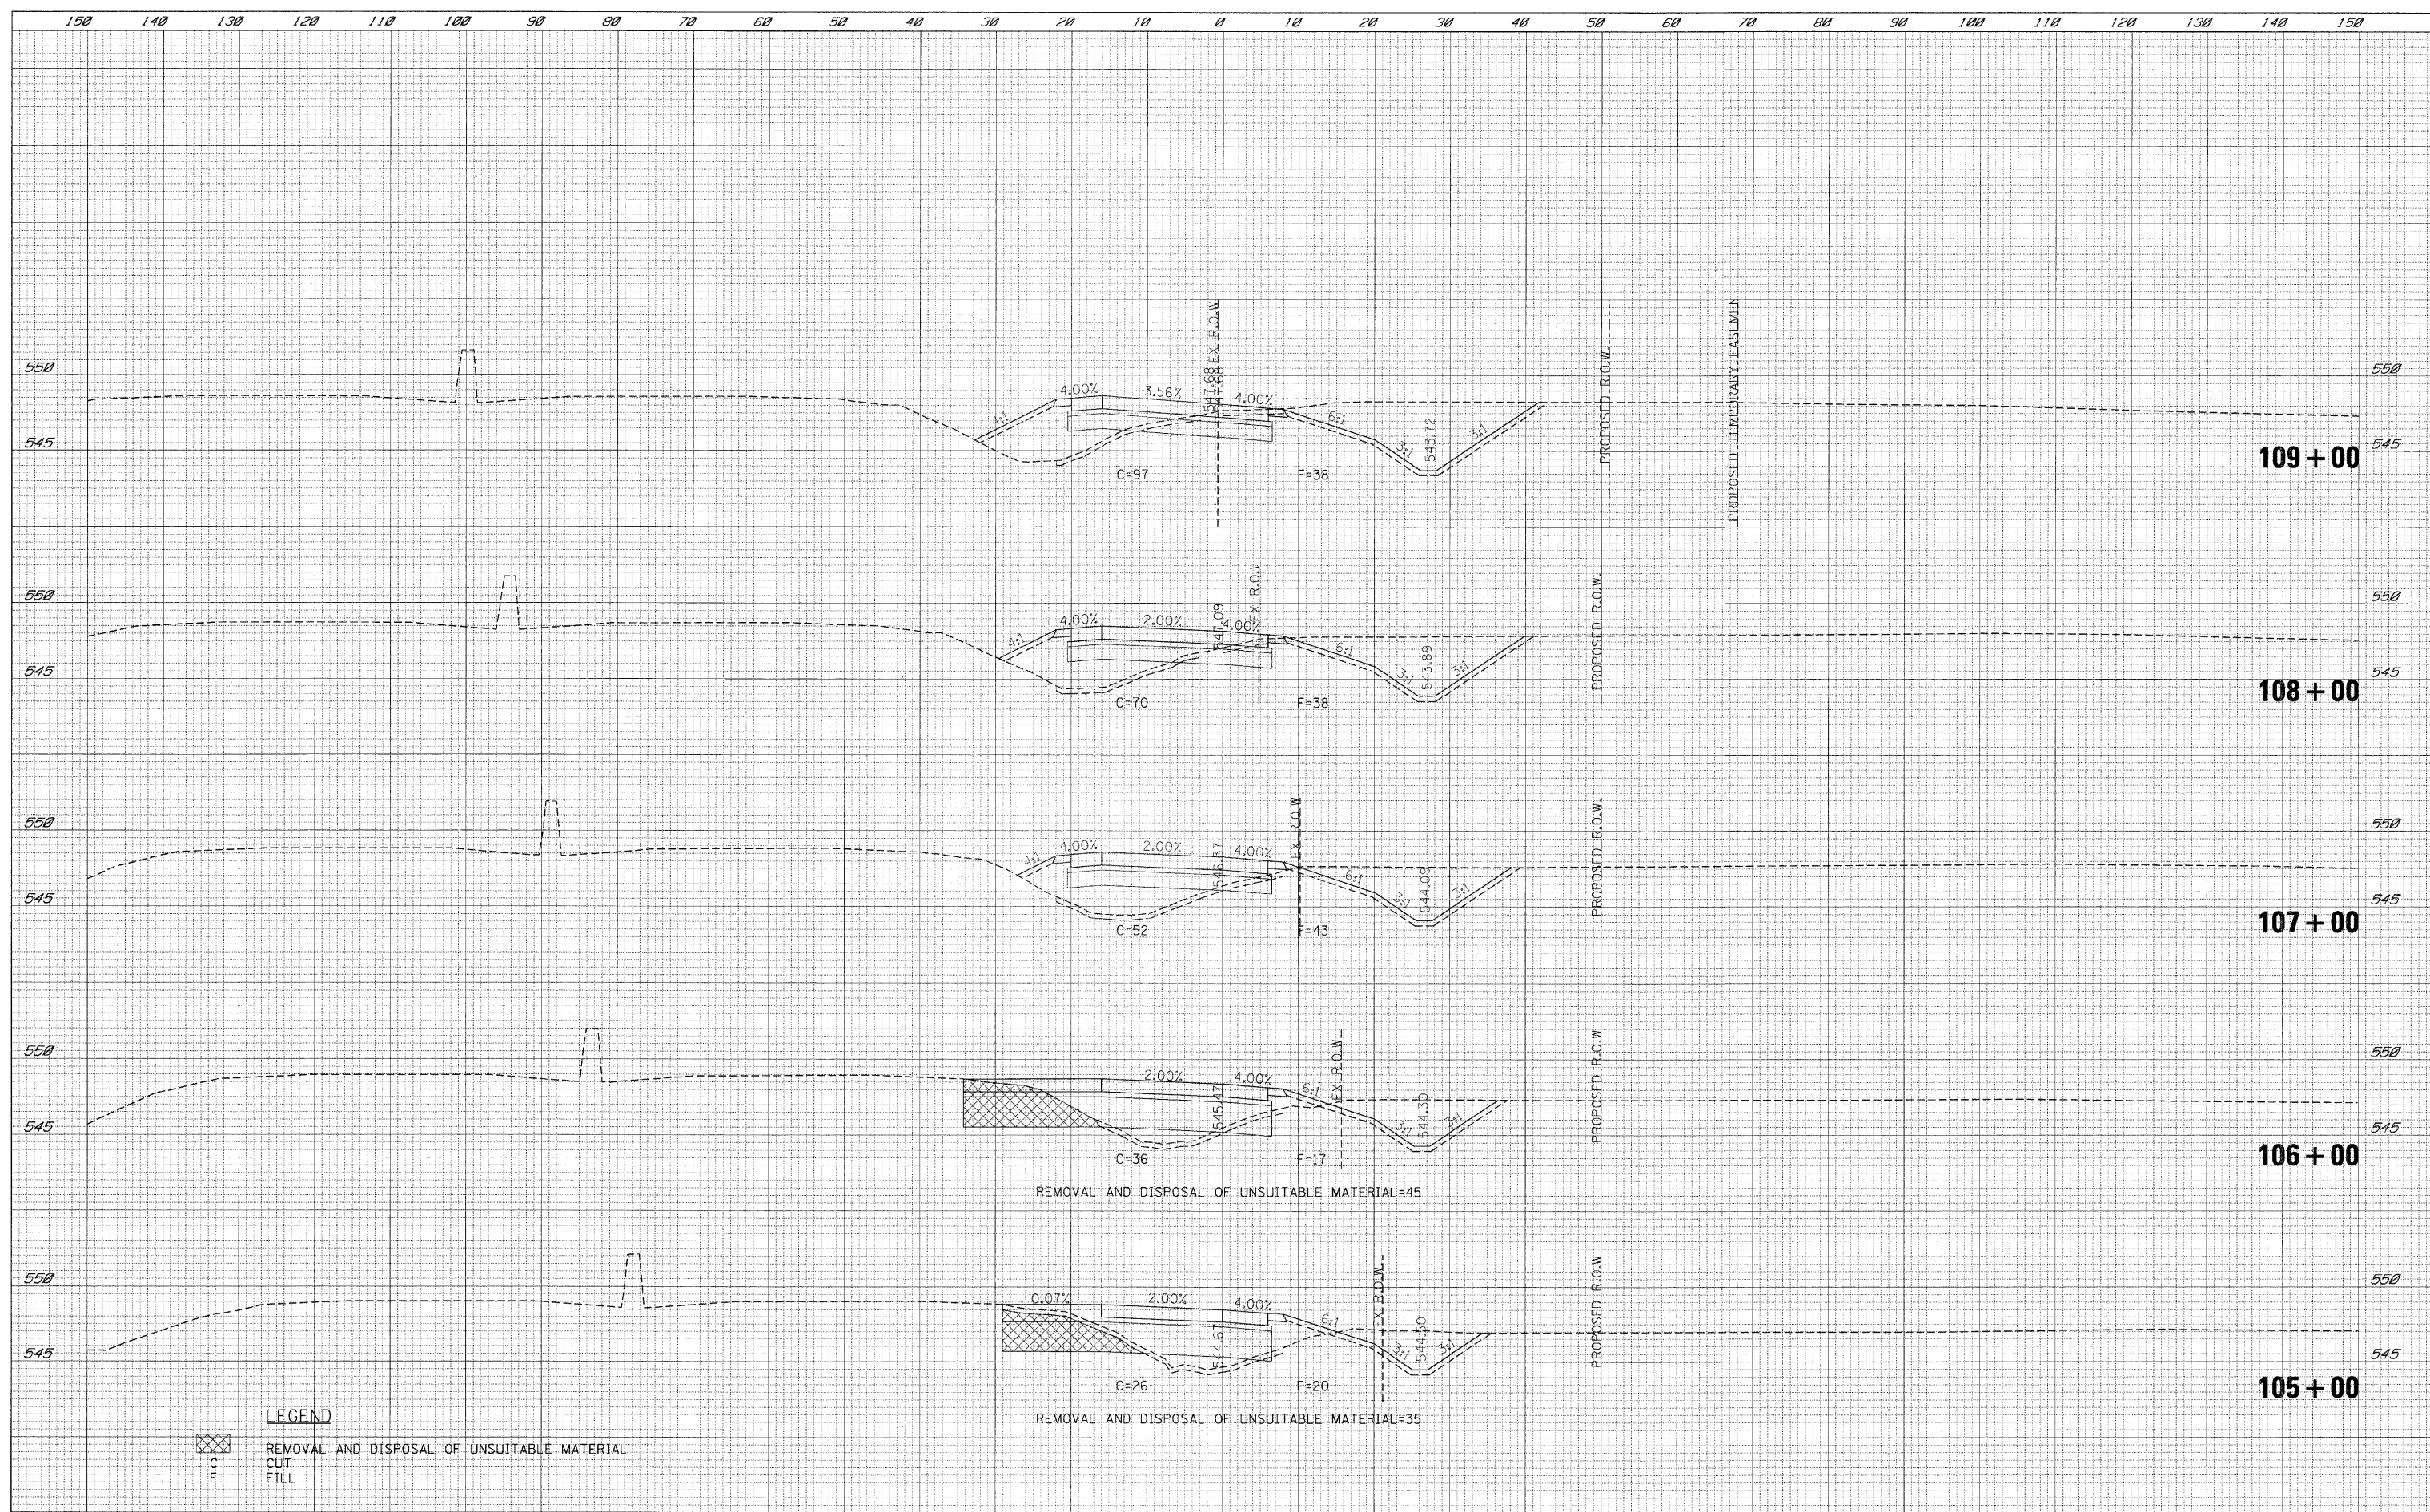


DATE	
BY	
FINAL SURVEY	SURVEYED
NOTE BOOK	PLOTTED
NO.	TEMPLATE
	AREAS
	CHECKED

DATE	
BY	
ORIGINAL SURVEY	SURVEYED
NOTE BOOK	PLOTTED
NO.	TEMPLATE
	AREAS
	CHECKED

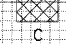

LEGEND
 REMOVAL AND DISPOSAL OF UNSUITABLE MATERIAL
 C CUT
 F FILL

FILE NAME =	USER NAME = .USER.	DESIGNED - LG	REVISED -	STATE OF ILLINOIS DEPARTMENT OF TRANSPORTATION	RAMP A CROSS SECTIONS			F.A.U. RTE.	SECTION	COUNTY	TOTAL SHEETS	SHEET NO.
\\11812\cadd\sheet\0366408-sh1-XSCRampA.dgn		DRAWN - LG	REVISED -		SCALE: H: 1"=10'	SHEET NO. 211 OF 351 SHEETS	STA. 105+00	TO STA. 109+00	(32,47-4) HBK-4 & G(N)	GRUNDY	351	211
PLOT SCALE = \$SCALE\$		CHECKED - AKK	REVISED -		CONTRACT NO. 66408							
PLOT DATE = 5/19/2010		DATE - 5/19/2010	REVISED -		ILLINOIS FED. AID PROJECT FAI 80 & FAS 297 / FAU 392							