



DATE	
BY	
SURVEYED	
PLOTTED	
TEMPLATE	
AREAS	
CHECKED	
NO.	

DATE	
BY	
ORIGINAL SURVEY	
NOTE BOOK	
AREAS	
CHECKED	
NO.	

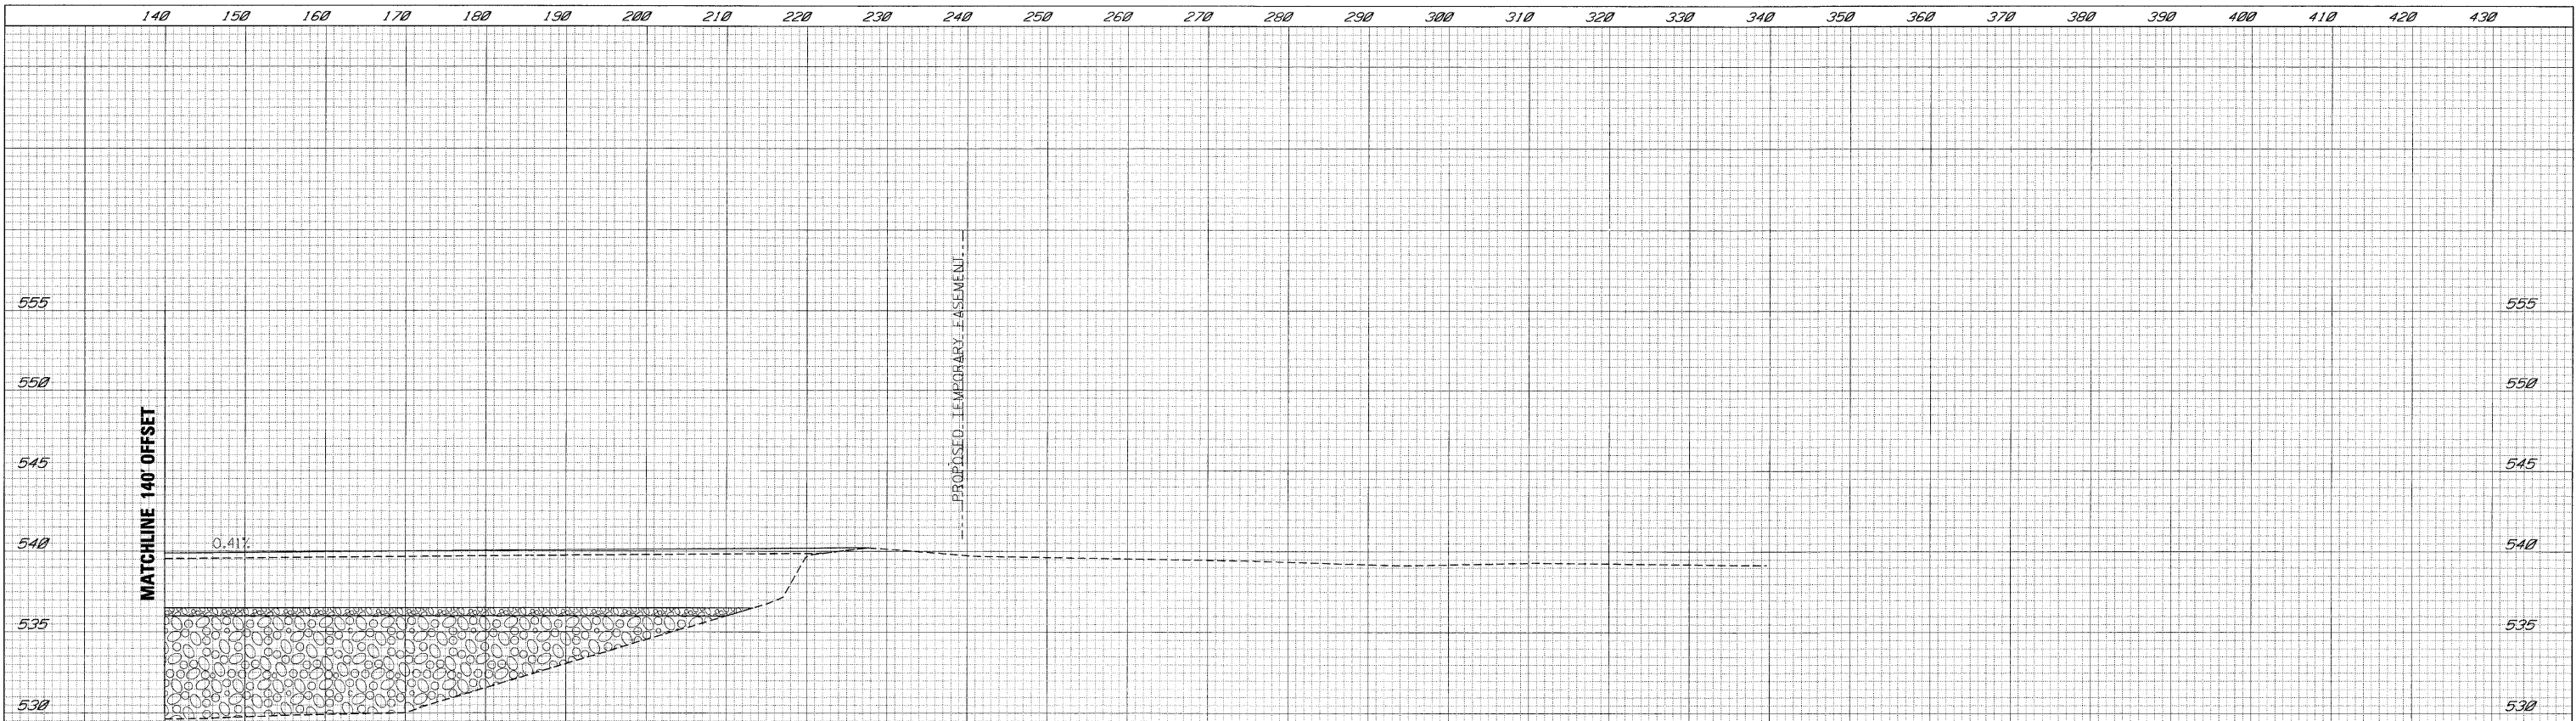

114+00

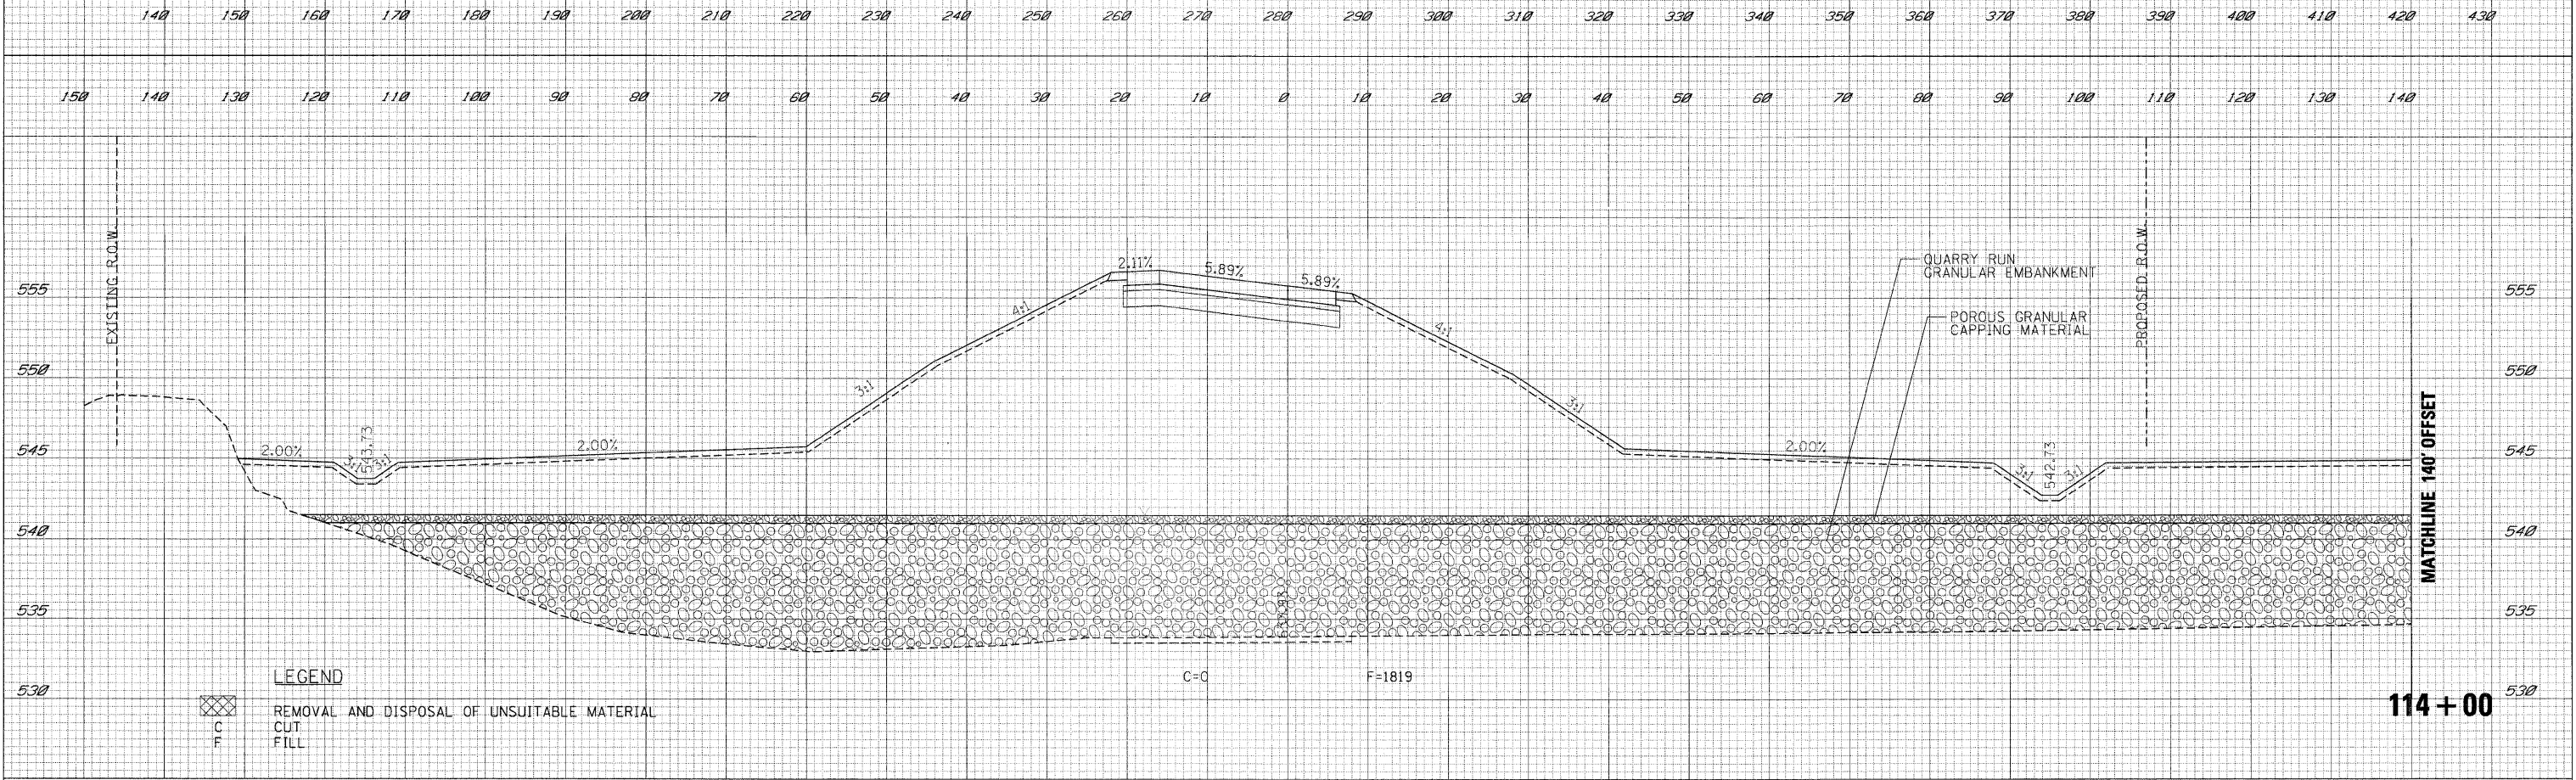

114+00

LEGEND
 REMOVAL AND DISPOSAL OF UNSUITABLE MATERIAL
 CUT
 FILL

FILE NAME =	USER NAME = _USER_	DESIGNED - LG	REVISED -	STATE OF ILLINOIS DEPARTMENT OF TRANSPORTATION	RAMP A CROSS SECTIONS			F.A.U. RTE.	SECTION	COUNTY	TOTAL SHEETS	SHEET NO.
\\1812\cadd\sheet\0366408-sht-XSCRampA.dgn		DRAWN - LG	REVISED -					• (32,47-4) HBK-4 & G(N)	GRUNDY	351	214	
PLOT SCALE = #SCALE#		CHECKED - AKK	REVISED -					CONTRACT NO. 66408				
PLOT DATE = 5/19/2010		DATE - 5/19/2010	REVISED -					ILLINOIS FED. AID PROJECT				
				SCALE: $\frac{H}{V} = \frac{1''}{10'}$ $\frac{1''}{2'5''}$			SHEET NO. 214 OF 351 SHEETS		STA. 114+00 TO STA. 114+00		ILLINOIS FED. AID PROJECT • FAI 80 & FAS 297 / FAU 392	