


180 170 160 150 140 130 120 110 100 90 80 70 60 50 40 30 20 10 0 10 20 30 40 50 60 70 80 90

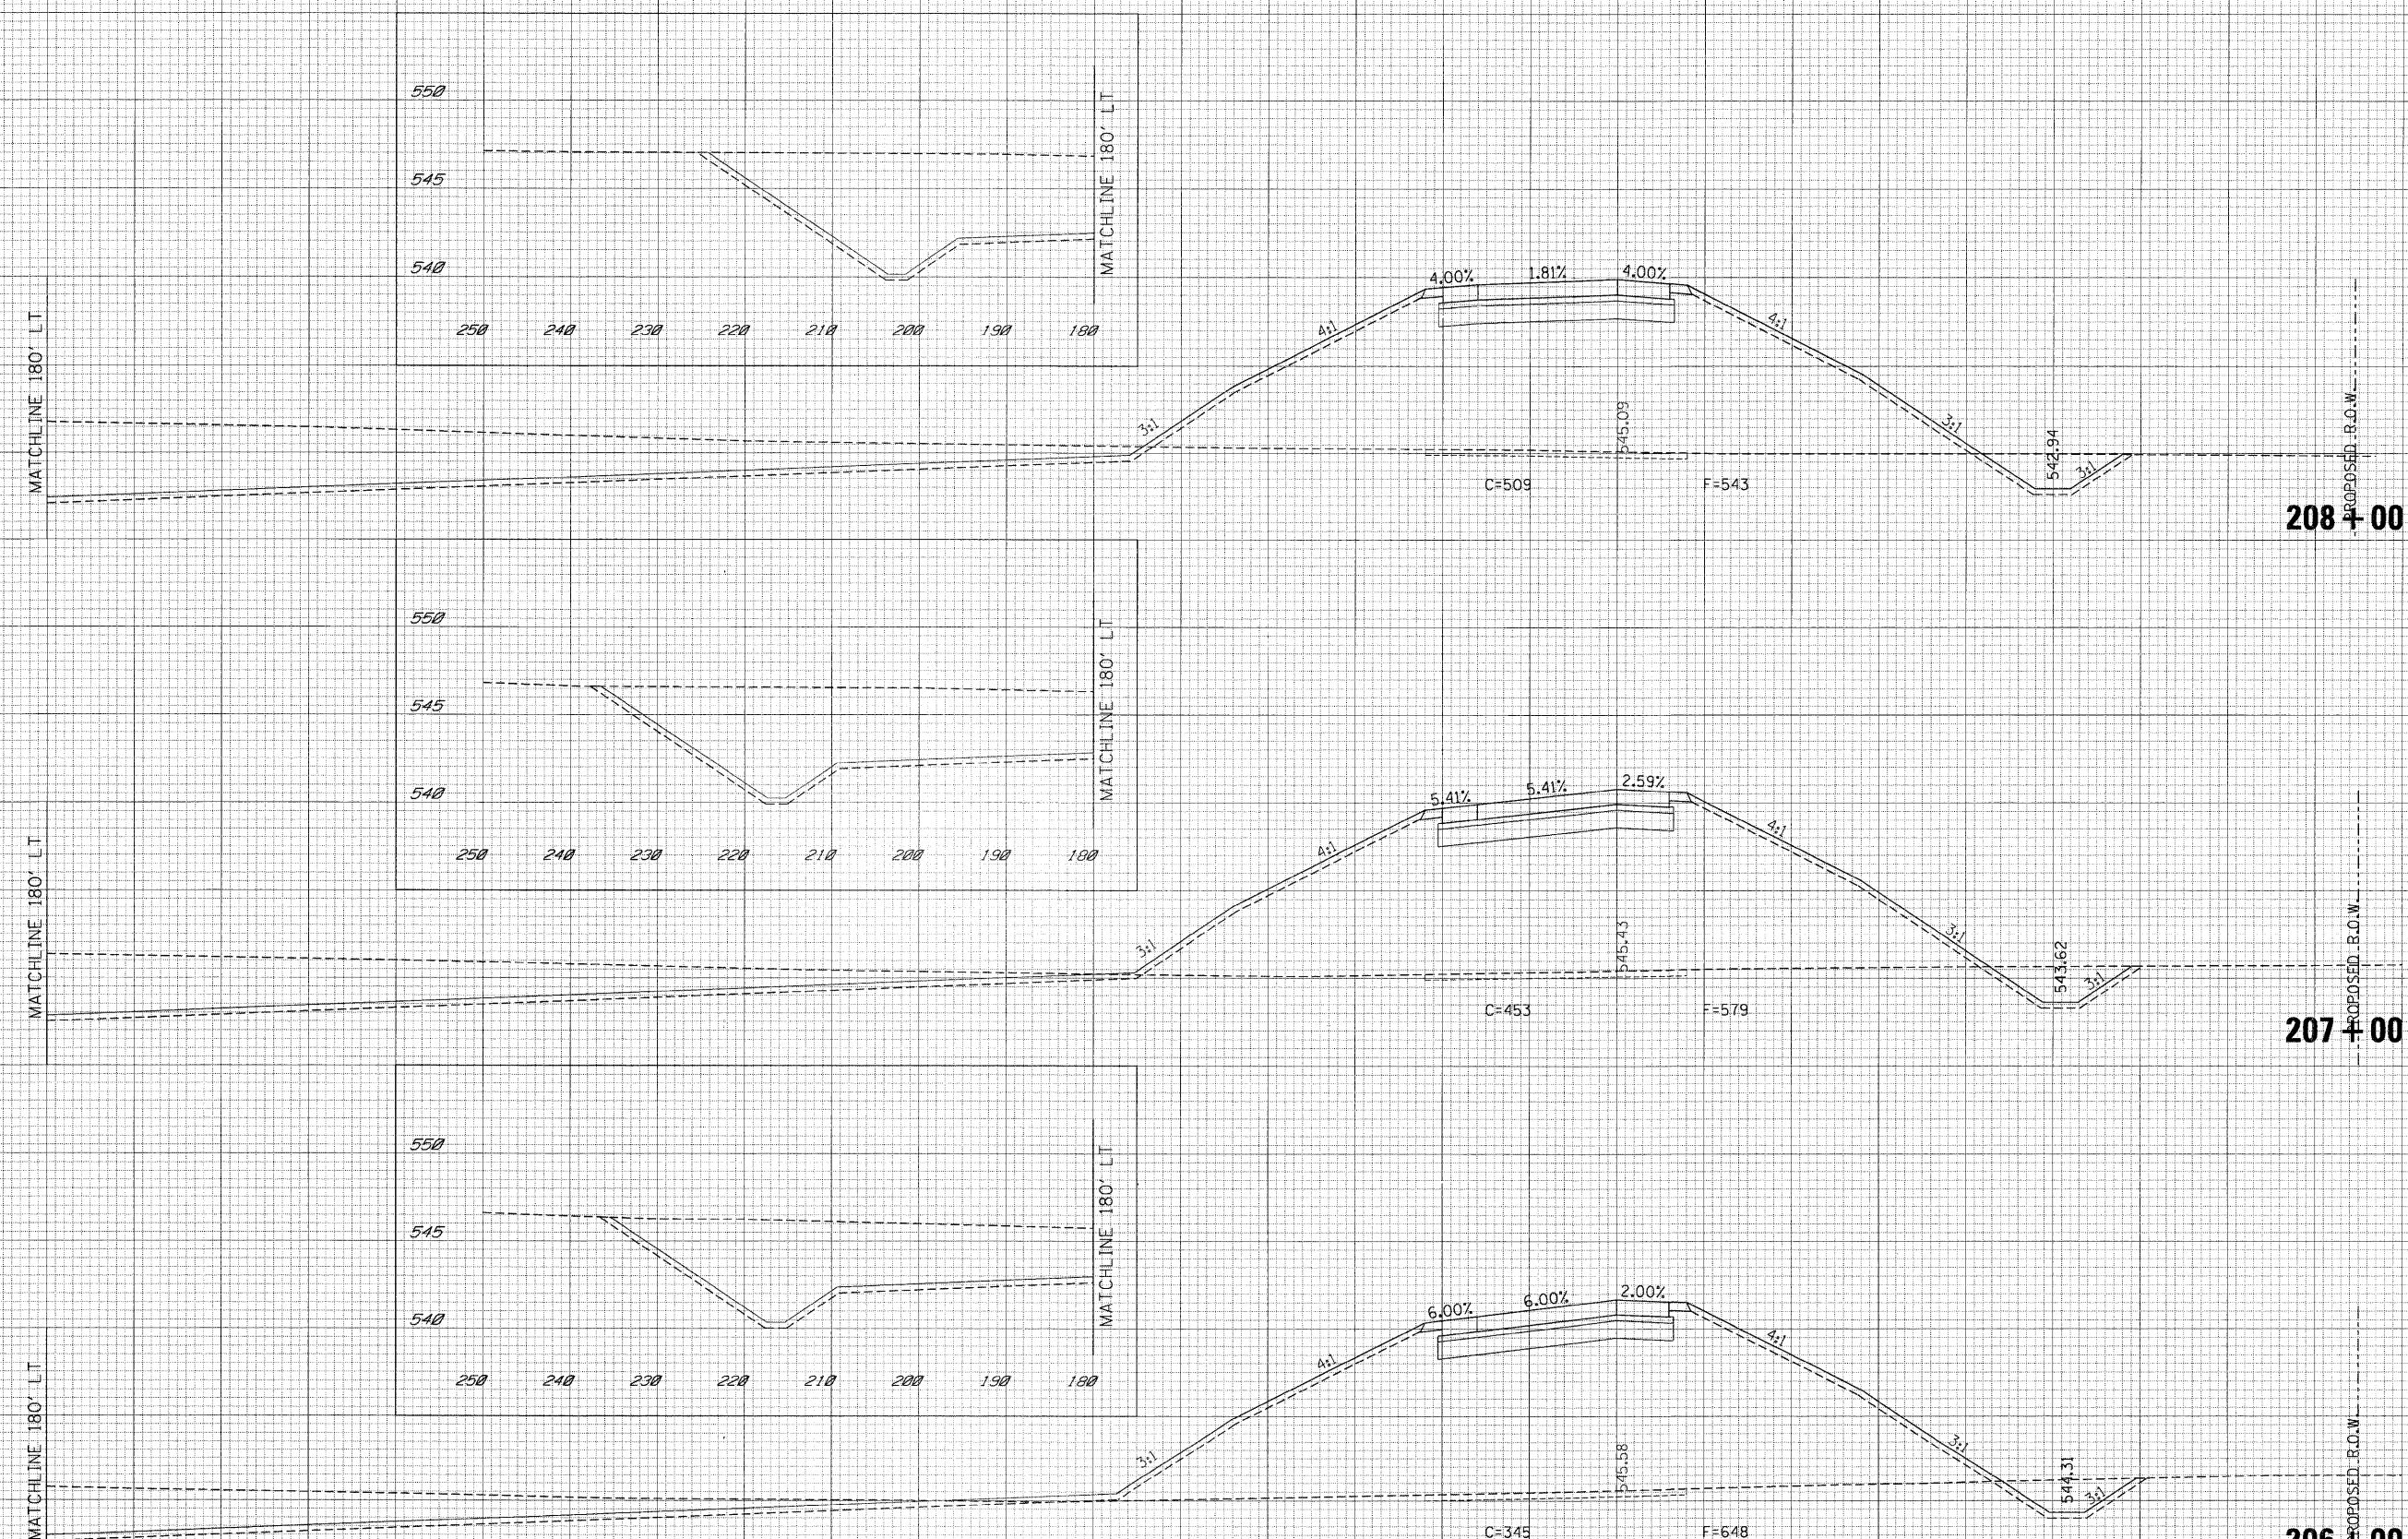

DATE	
BY	
SURVEYED	
PLOTTED	
TEMPLATE	
AREAS	
CHECKED	
FINAL SURVEY	
NOTE BOOK	
NO.	

DATE	
BY	
SURVEYED	
PLOTTED	
TEMPLATE	
AREAS	
CHECKED	
ORIGINAL SURVEY	
NOTE BOOK	
NO.	

LEGEND
 REMOVAL AND DISPOSAL OF UNSUITABLE MATERIAL
 C CUT
 F FILL

180 170 160 150 140 130 120 110 100 90 80 70 60 50 40 30 20 10 0 10 20 30 40 50 60 70 80 90

FILE NAME =
 USER NAME = _USER_

DESIGNED - LG
 DRAWN - LG
 CHECKED - AKK
 DATE - 5/19/2010

REVISÉ -
 REVISÉ -
 REVISÉ -
 REVISÉ -

STATE OF ILLINOIS
 DEPARTMENT OF TRANSPORTATION

RAMP B CROSS SECTIONS

SCALE: H_v 1"=10'
 V_v 1 1/2"=5'
 SHEET NO. 219 OF 351 SHEETS
 STA. 206+00 TO STA. 208+00

F.A.U. RTE.	SECTION	COUNTY	TOTAL SHEETS	SHEET NO.
	(32,47-4) HBK-4 & G(N)	GRUNDY	351	219
CONTRACT NO. 66408			ILLINOIS FED. AID PROJECT	

FAT 80 & FAS 297 / FAU 392