


DATE	
BY	
SURVEYED	
PLOTTED	
TEMPLATE	
AREAS	
CHECKED	
FINAL SURVEY	
NOTE BOOK	
NO.	

DATE	
BY	
SURVEYED	
PLOTTED	
TEMPLATE	
AREAS	
CHECKED	
ORIGINAL SURVEY	
NOTE BOOK	
NO.	

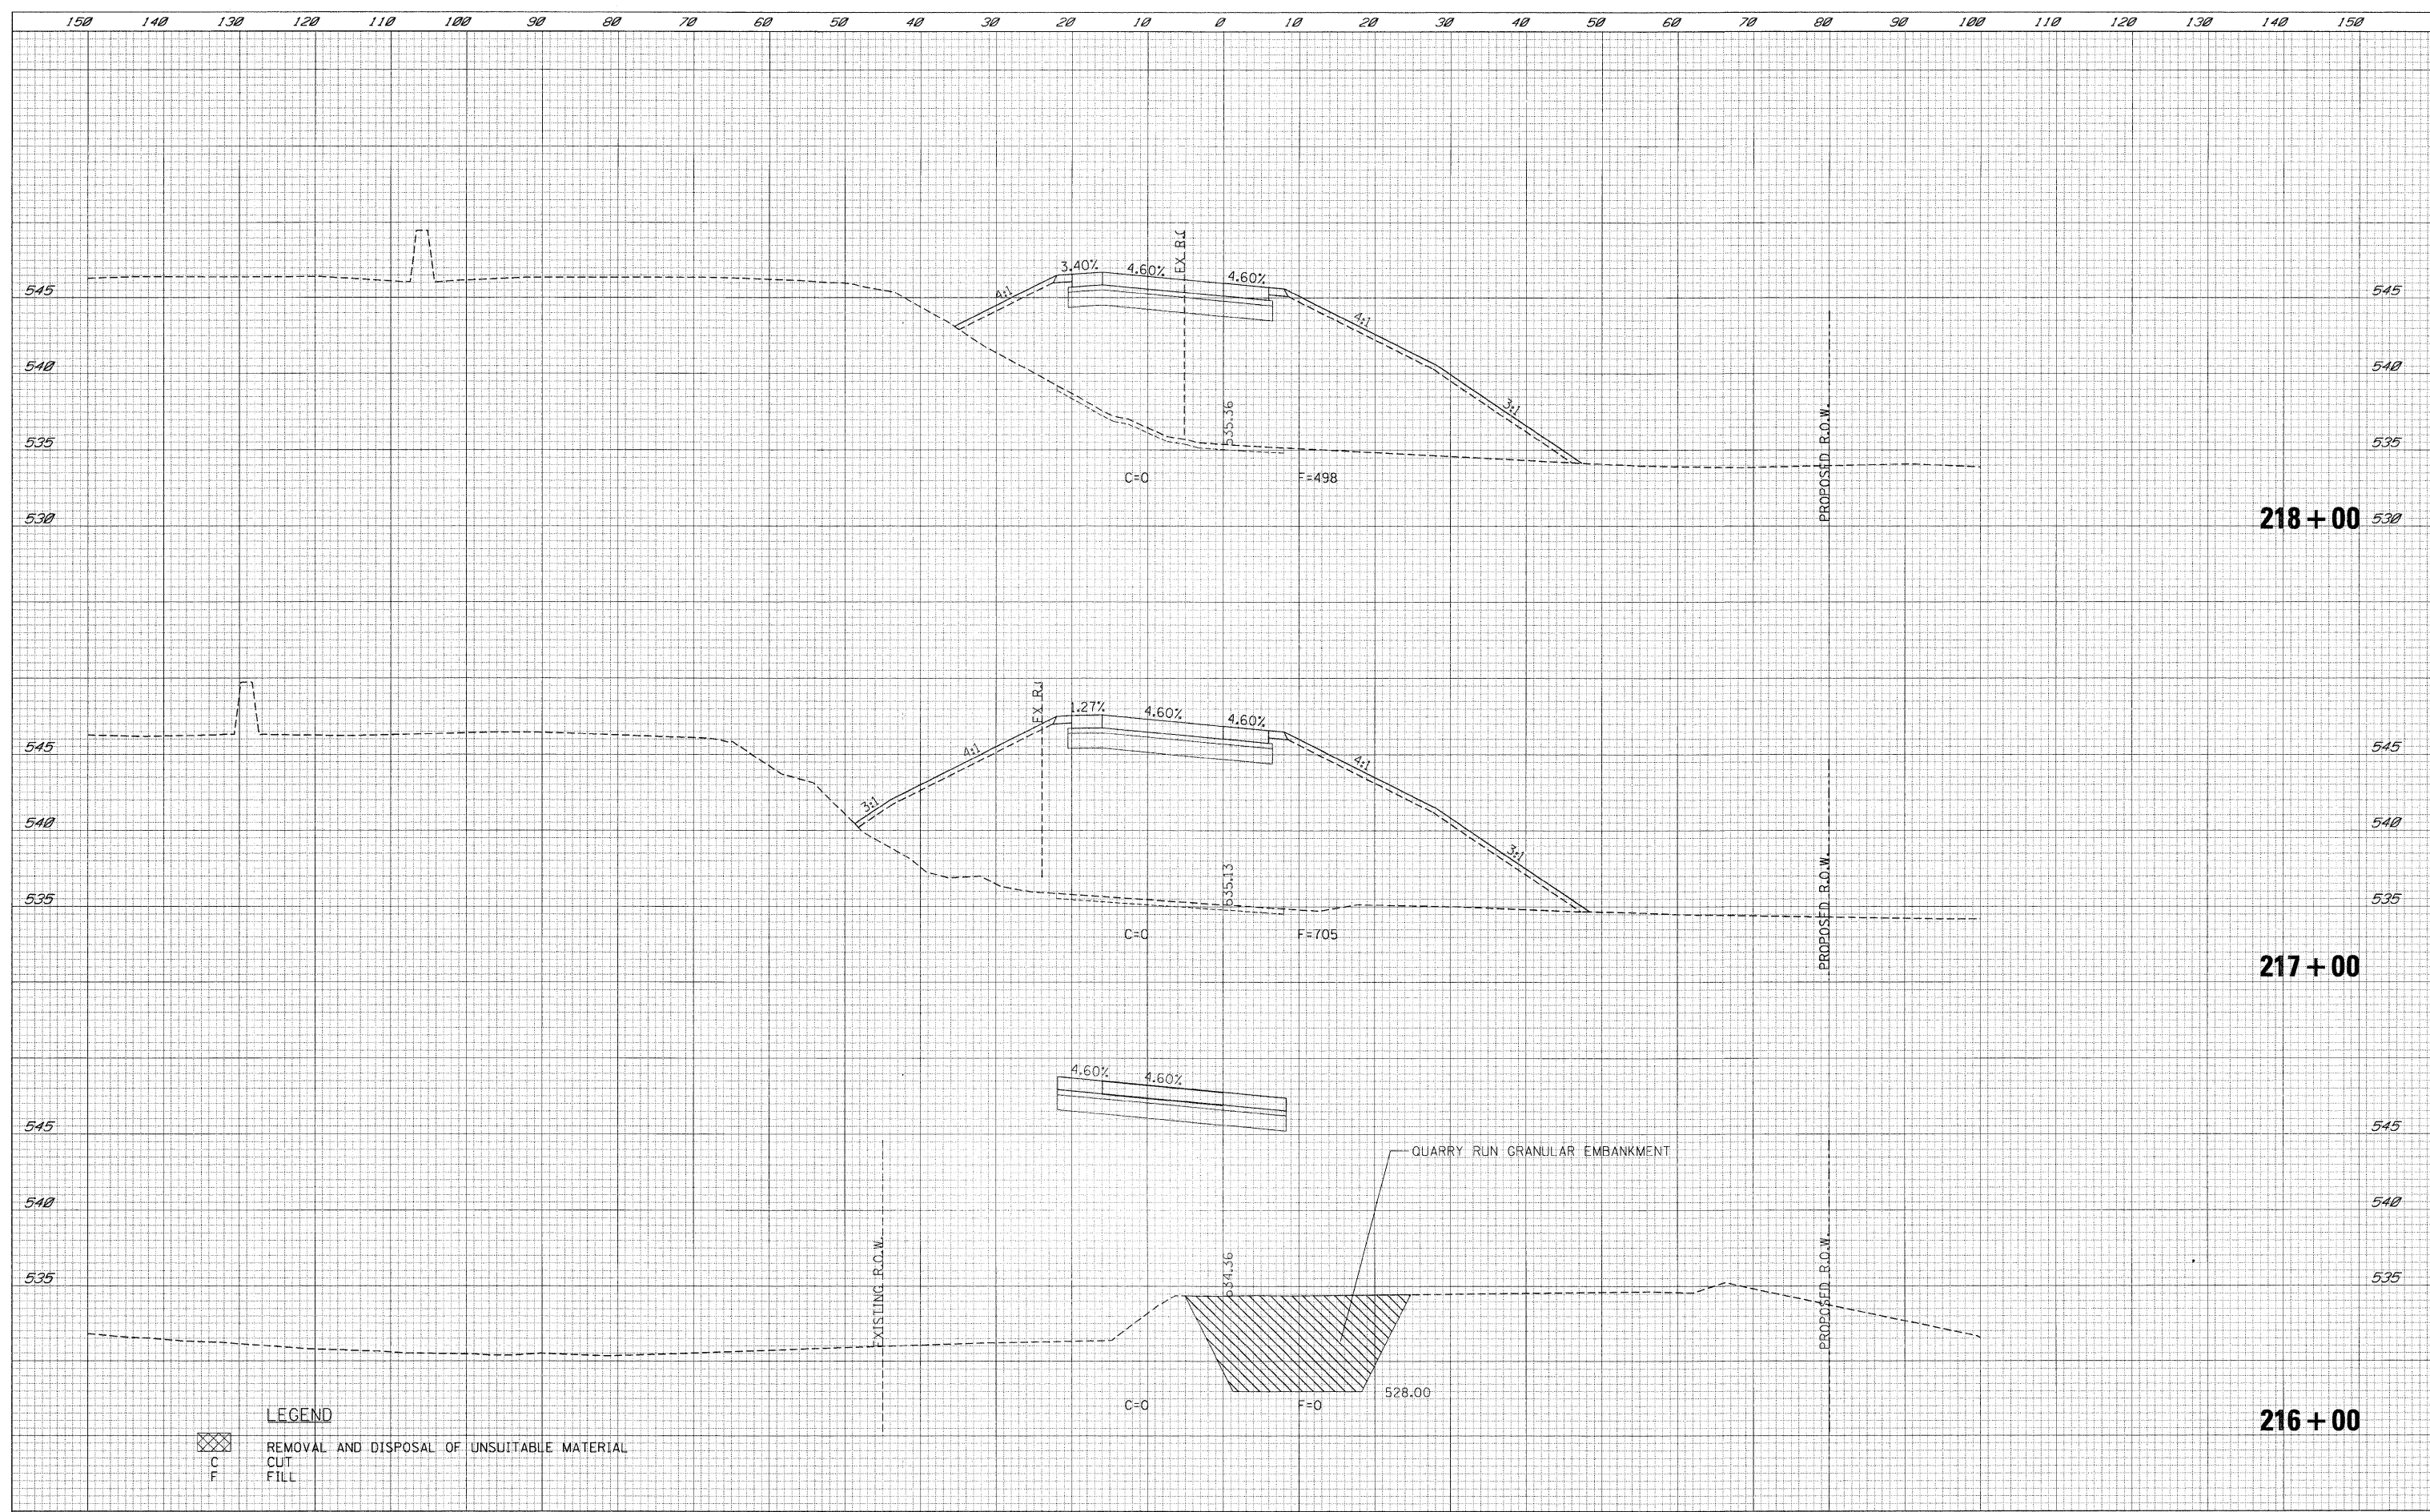

**LEGEND**  
 [Hatched Box] REMOVAL AND DISPOSAL OF UNSUITABLE MATERIAL  
 C CUT  
 F FILL

FILE NAME = t:\1812\cadd\sheet\0366408-sht-XSCRampB.dgn	USER NAME = .USER.	DESIGNED - LG	REVISED -	<b>STATE OF ILLINOIS DEPARTMENT OF TRANSPORTATION</b>	<b>RAMP B CROSS SECTIONS</b>	F.A.U. RTE.	SECTION	COUNTY	TOTAL SHEETS	SHEET NO.
PLOT SCALE = #SCALE#	DRAWN - LG	REVISED -	• (32,47-4) HBK-4 & C(N)			GRUNDY	351	222		
PLOT DATE = 5/19/2010	CHECKED - AKK	REVISED -	CONTRACT NO. 66408							
DATE - 5/19/2010	REVISOR -	REVISED -	ILLINOIS FED. AID PROJECT							
SCALE: $\frac{1}{2}'' = 10'$ / $\frac{1}{4}'' = 5'$						SHEET NO. 222 OF 351 SHEETS		STA. 216+00 TO STA. 218+00		
FAI 80 & FAS 297 / FAU 392										