


DATE	
BY	
ORIGINAL SURVEY	
SURVEYED	
PLOTTED	
TEMPLATE	
NOTE BOOK	
AREAS	
CHECKED	
NO.	

DATE	
BY	
ORIGINAL SURVEY	
SURVEYED	
PLOTTED	
TEMPLATE	
NOTE BOOK	
AREAS	
CHECKED	
NO.	

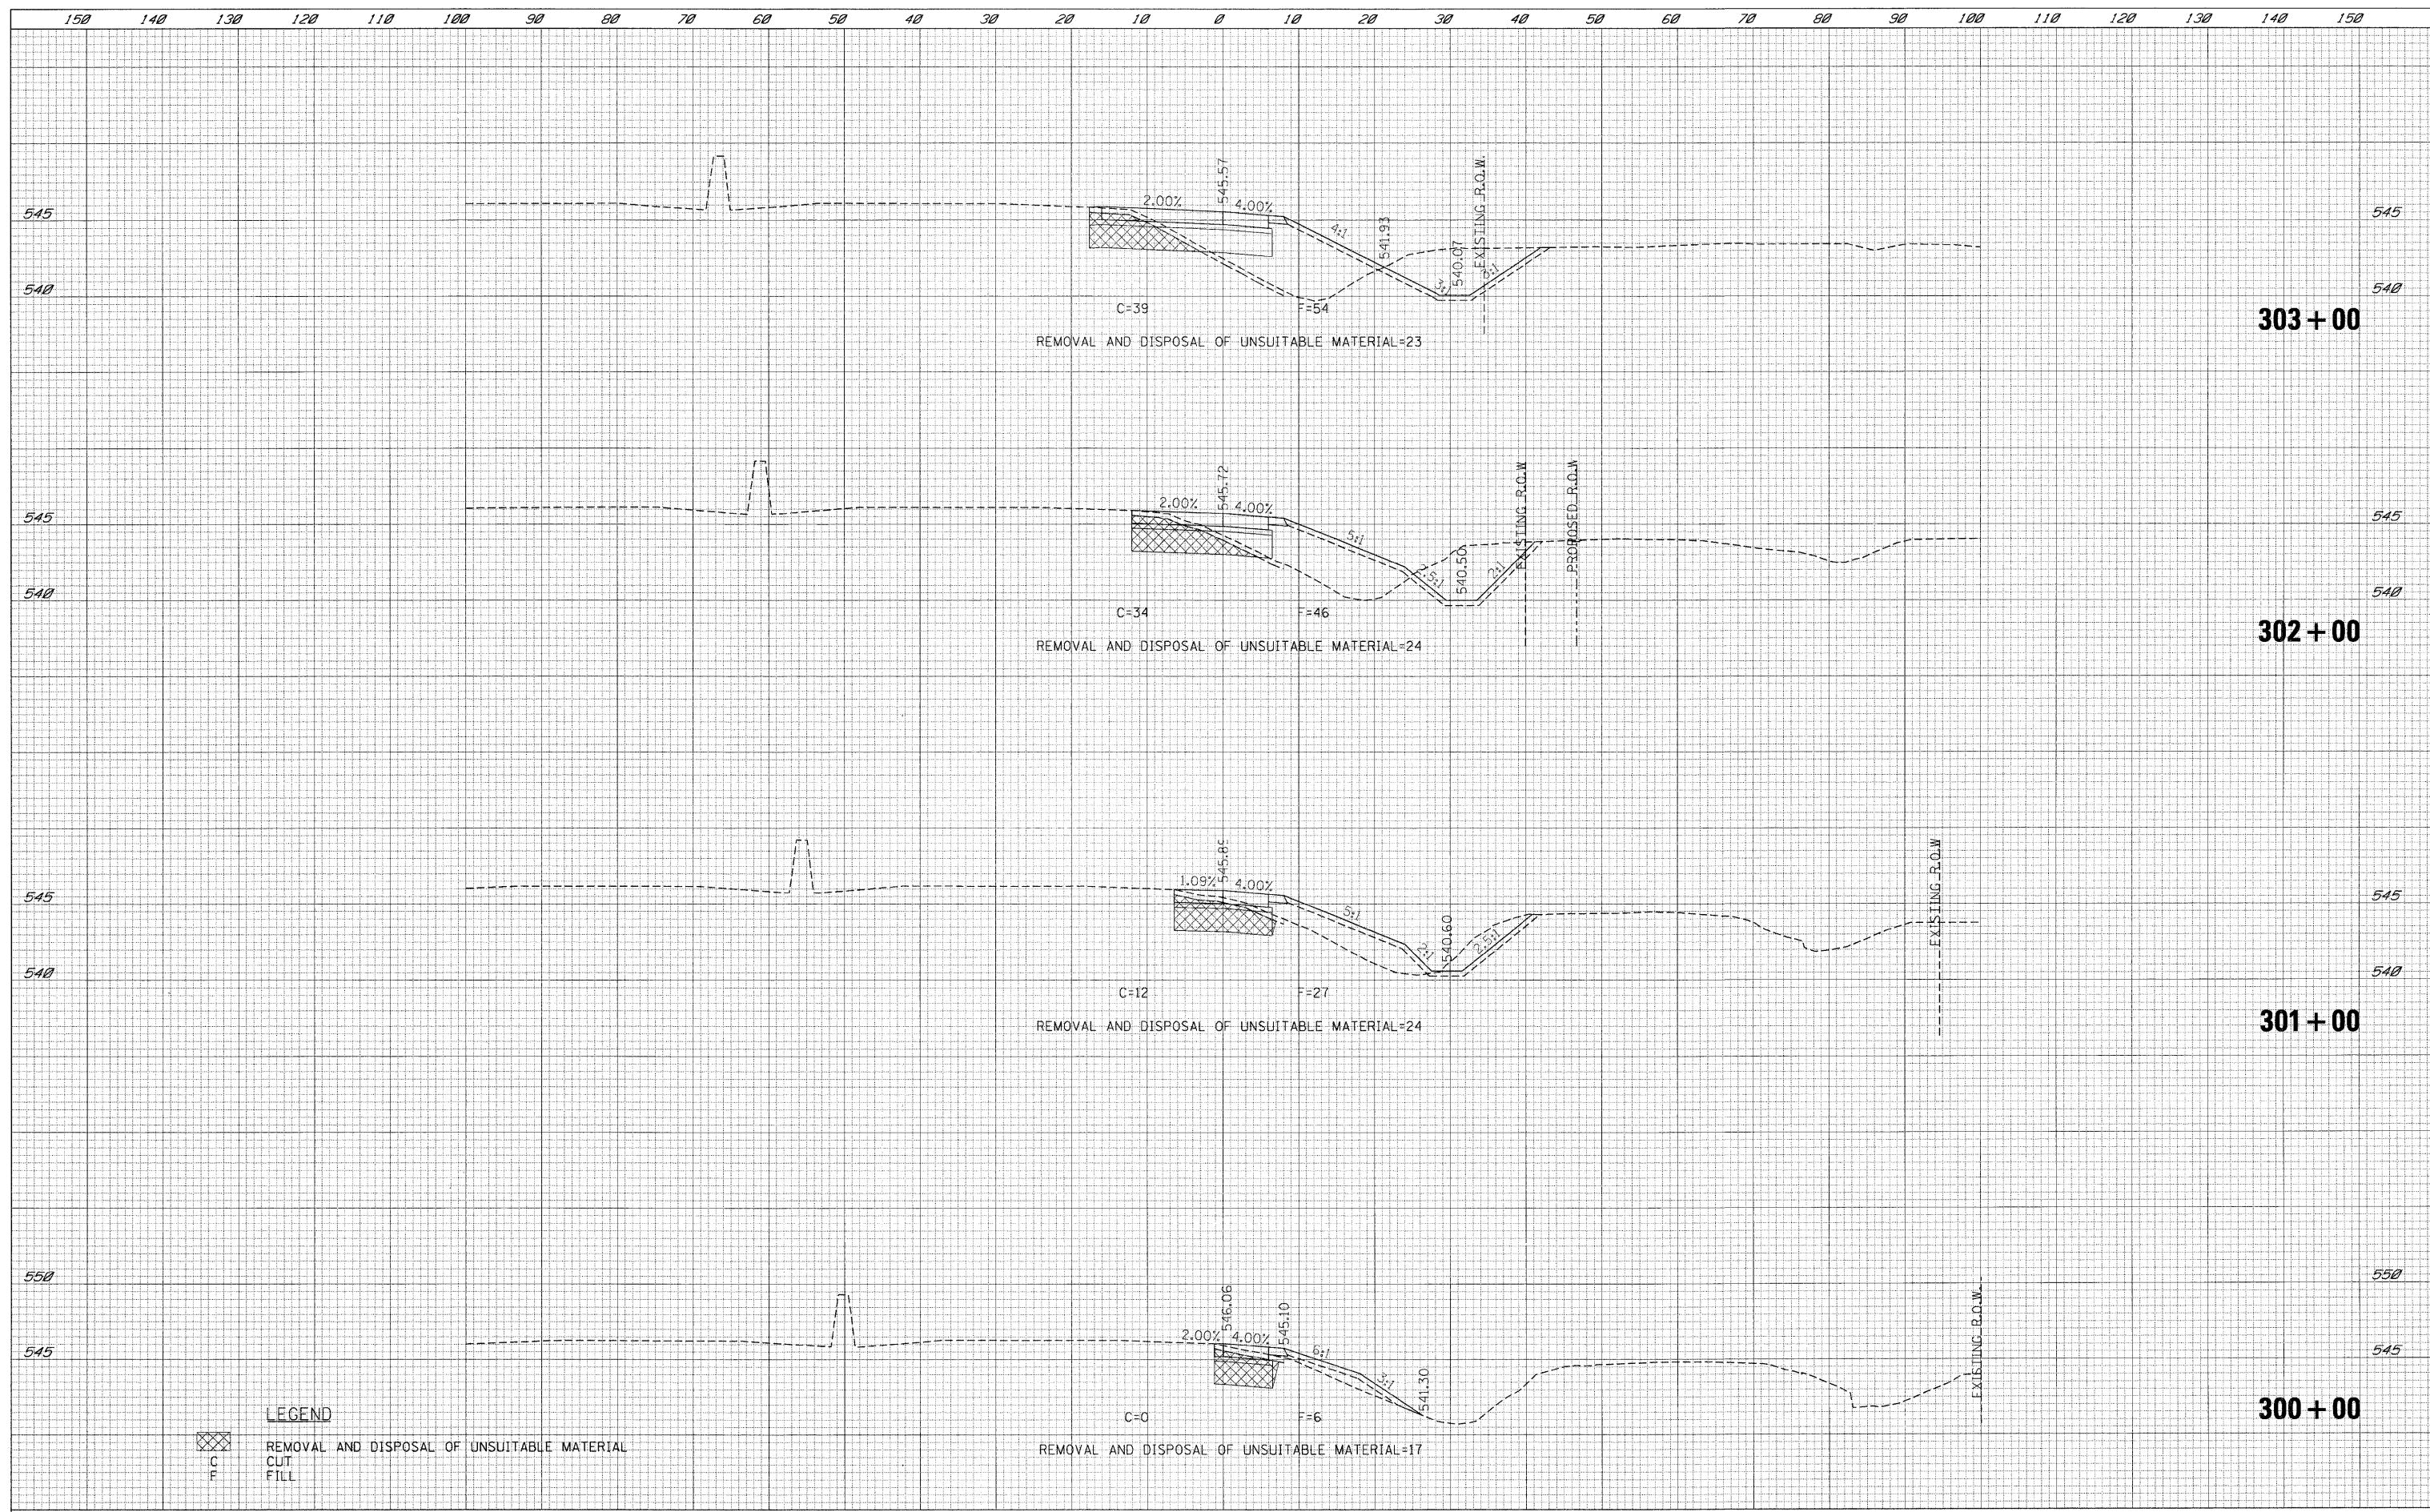

LEGEND
 REMOVAL AND DISPOSAL OF UNSUITABLE MATERIAL
 CUT
 FILL

FILE NAME =	USER NAME = .USER.	DESIGNED - LG	REVISED -	STATE OF ILLINOIS DEPARTMENT OF TRANSPORTATION	RAMP C CROSS SECTIONS	F.A.U. RTE.	SECTION	COUNTY	TOTAL SHEETS	SHEET NO.	
\\t1012\cadd\sheet\0366408-sht-XSCRampC.dgn		DRAWN - LG	REVISED -			•	(32,47-4) HBK-4 & GIN)	GRUNDY	351	227	
PLOT SCALE = #SCALE#		CHECKED - AKK	REVISED -			CONTRACT NO. 66408					
PLOT DATE = 5/19/2010		DATE - 5/19/2010	REVISED -			ILLINOIS FED. AID PROJECT					
					SCALE: H: 1"=10'	SHEET NO. 227 OF 351 SHEETS		STA. 300+00	TO STA. 303+00		
• FAI 80 & FAS 297 / FAU 392											